

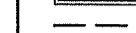

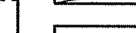


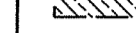

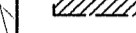



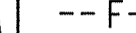
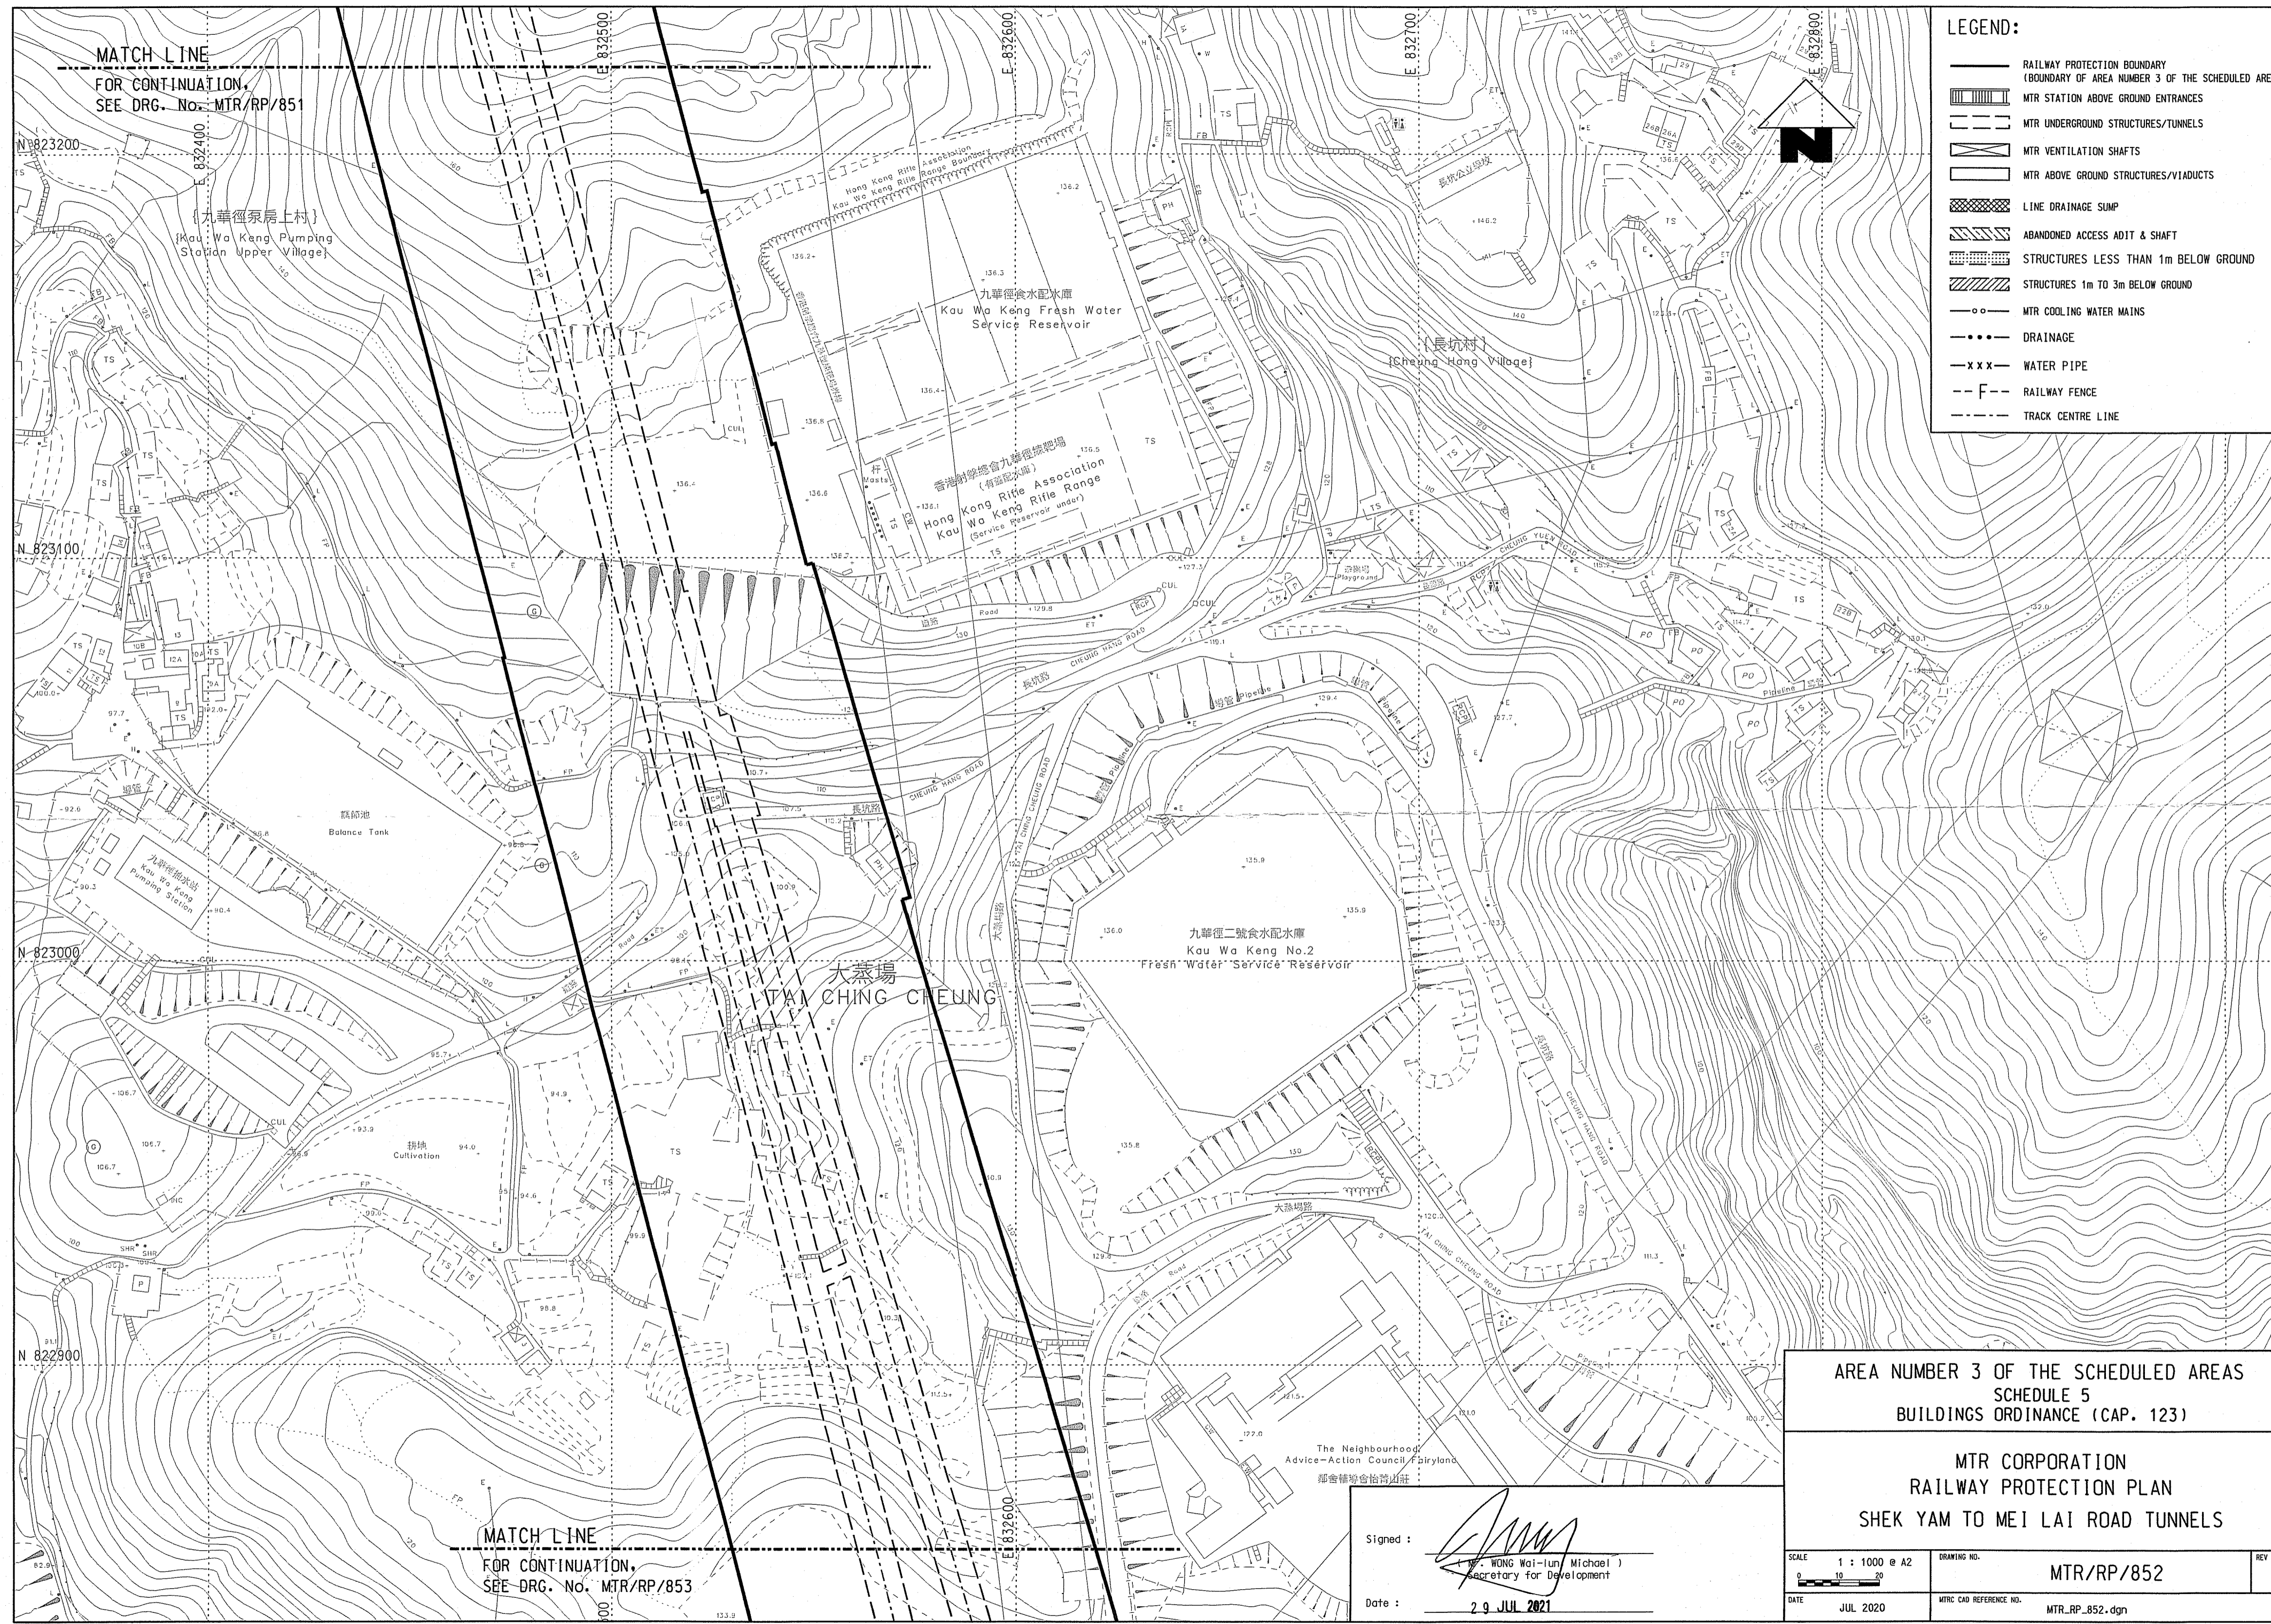
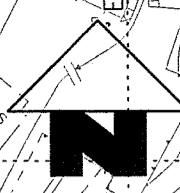


MATCH LINE
FOR CONTINUATION,
SEE DRG. No. MTR/RP/851

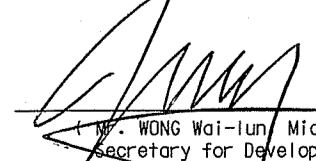
- LEGEND:**
-  RAILWAY PROTECTION BOUNDARY (BOUNDARY OF AREA NUMBER 3 OF THE SCHEDULED AREAS)
 -  MTR STATION ABOVE GROUND ENTRANCES
 -  MTR UNDERGROUND STRUCTURES/TUNNELS
 -  MTR VENTILATION SHAFTS
 -  MTR ABOVE GROUND STRUCTURES/VIAUCTS
 -  LINE DRAINAGE SUMP
 -  ABANDONED ACCESS ADIT & SHAFT
 -  STRUCTURES LESS THAN 1m BELOW GROUND
 -  STRUCTURES 1m TO 3m BELOW GROUND
 -  MTR COOLING WATER MAINS
 -  DRAINAGE
 -  WATER PIPE
 -  RAILWAY FENCE
 -  TRACK CENTRE LINE

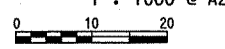


MATCH LINE
FOR CONTINUATION,
SEE DRG. No. MTR/RP/853

AREA NUMBER 3 OF THE SCHEDULED AREAS
SCHEDULE 5
BUILDINGS ORDINANCE (CAP. 123)

MTR CORPORATION
RAILWAY PROTECTION PLAN
SHEK YAM TO MEI LAI ROAD TUNNELS

Signed: 
WONG Wai-lun (Michael)
Secretary for Development
Date: 29 JUL 2021

SCALE 1 : 1000 @ A2 	DRAWING NO. MTR/RP/852	REV -
DATE JUL 2020	MTR CAD REFERENCE NO. MTR_RP_852.dgn	