


Boundary Point	Coordinates - m	
	Northing	Easting
A	815908.270	833375.770
AA	815833.740	833406.820
AB	815837.100	833401.700
AC	815841.040	833395.790
AD	815863.970	833370.390
AE	815878.300	833350.950
B	815918.400	833437.560
C	815896.780	833441.570
D	815895.740	833440.950
E	815892.990	833445.540
F	815879.800	833459.700
G	815875.850	833464.020
H	815867.610	833479.890
J	815815.120	833451.730
K	815827.560	833431.560
L	815845.100	833404.100
M	815859.820	833386.390
N	815879.390	833348.800
P	815880.770	833339.060
Q	815883.150	833322.380
R	815889.150	833330.770
S	815894.040	833338.720
T	815901.870	833348.370
U	815906.110	833361.800
V	815899.910	833401.030
W	815890.430	833425.740
X	815901.720	833430.950
Y	815808.110	833447.970
Z	815817.800	833431.740
P(C)	815881.260	833335.630
N(C)	815875.090	833362.340

Boundary Line	Distance in m	
A-B	62.61	
B-C	21.98	
C-D	1.22	
D-E	5.35	
E-F	19.35	
F-G	5.85	
G-H	17.88	
H-J	59.56	
J-K	23.69	
K-L	32.59	
L-M	23.03	
M-N	42.37	
N-P	9.84	
P-Q	16.85	
Q-R	10.32	
R-S	9.34	
S-T	12.43	
T-U	14.08	
U-A	14.14	
Y-Z	18.90	
Z-AA	29.58	
AA-AB	6.12	
AB-AC	7.10	
AD-AC	34.34	
AD-AE	24.15	
AE-P	12.15	
P(C)-N(C)	27.42	
N(C)-M	28.48	

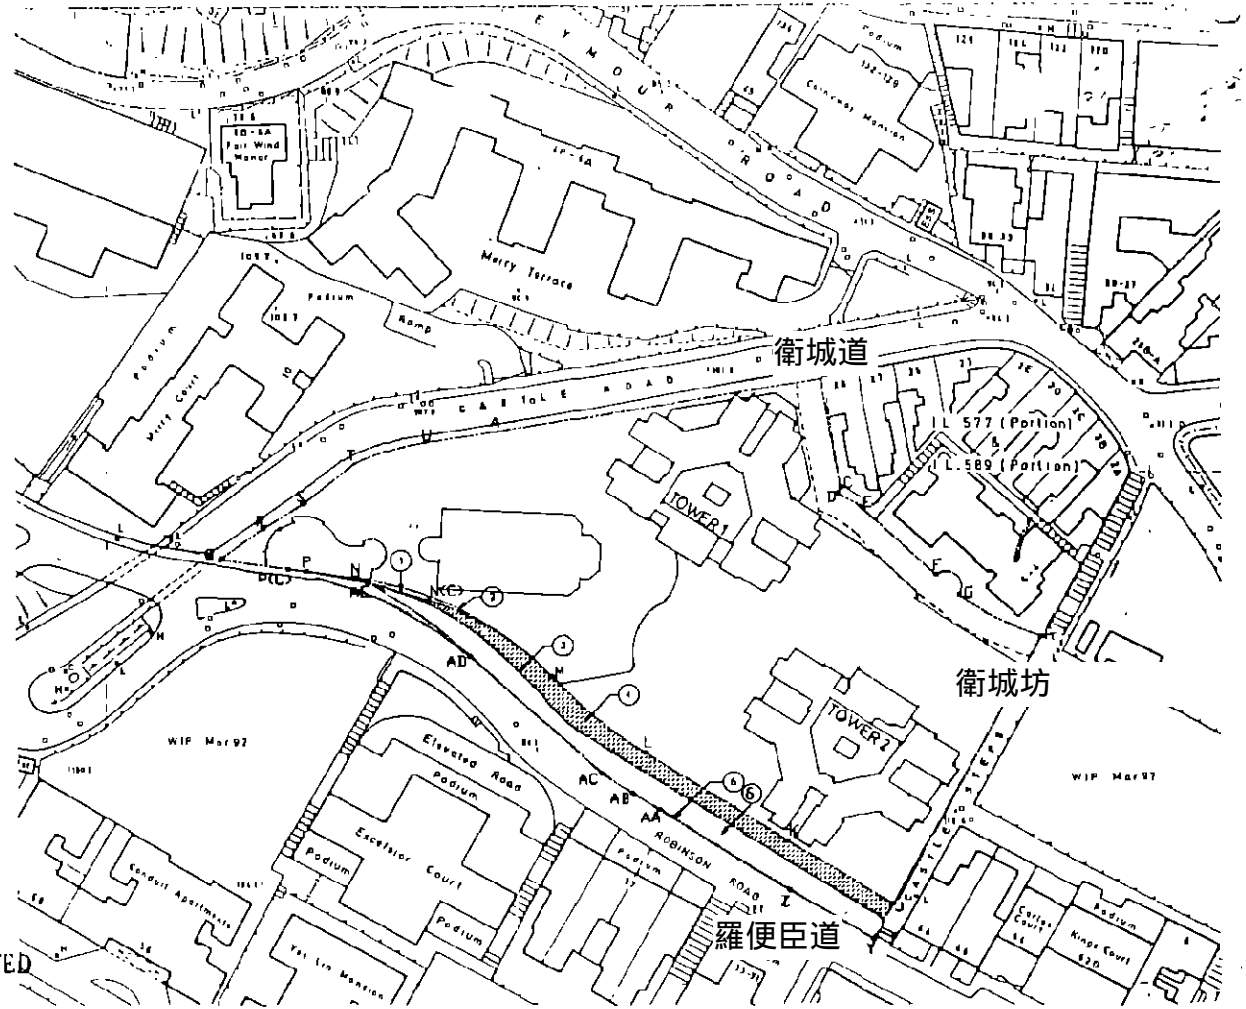

For and on behalf of
ALDRICH BAY DEVELOPMENTS LIMITED

[Signature]
Director

香港羅便臣道70號

70 Robinson Road Hong Kong

Annexure to Memorial No. 6213966

[Signature]

[Signature]

LEGEND :

- (C) CONCESSION SET BACK FROM 2ND WIDENING AREA DURING THE LIFE TIME OF SYNAGOGUE
- ① CONCESSION SET BACK
- ② SECOND ROAD WIDENING SET BACK
- ③ FIRST ROAD WIDENING SET BACK
- ④ AREA TO BE DEDICATED
- ⑤ ORIGINAL BOUNDARY
- ⑥ AREA TO BE SURRENDERED

(Helen C P Lai YU)
Director of Buildings

NO.	DATE	REVISION	BY	FOR CHECK

NG CHUN MAN & ASSOCIATES
ARCHITECTS & ENGINEERS IN CIVIL
伍國權建築師事務所(香港)有限公司

NO CHUN MAN & ASSOCIATES ARCHITECTS & ENGINEERS IN CIVIL
伍國權建築師事務所(香港)有限公司
ALSO REGISTERED AS ARCHITECTS AND ENGINEERS IN CIVIL
香港註冊建築師及工程師
MEMBERS OF THE ARCHITECTS' REGISTRATION BOARD AND THE ENGINEERS' REGISTRATION BOARD
MEMBERS OF THE HONG KONG INSTITUTE OF ARCHITECTS AND THE HONG KONG INSTITUTE OF ENGINEERS
MEMBERS OF THE INSTITUTION OF STRUCTURAL ENGINEERS AND THE INSTITUTION OF CIVIL ENGINEERS
MEMBERS OF THE INSTITUTION OF MECHANICAL ENGINEERS AND THE INSTITUTION OF ELECTRICAL ENGINEERS
MEMBERS OF THE INSTITUTION OF CHEMICAL ENGINEERS AND THE INSTITUTION OF METALLURGICAL ENGINEERS
MEMBERS OF THE INSTITUTION OF MINING ENGINEERS AND THE INSTITUTION OF METALLURGICAL ENGINEERS
MEMBERS OF THE INSTITUTION OF CIVIL ENGINEERS AND THE INSTITUTION OF METALLURGICAL ENGINEERS
MEMBERS OF THE INSTITUTION OF CIVIL ENGINEERS AND THE INSTITUTION OF METALLURGICAL ENGINEERS

SCALE: 1:1000	DATE: 16-3-93
DRAWN BY: N1133	CHECKED BY: DS-01
DATE: 16-3-93	SCALE: 1:1000

PROJECT: REDEVELOPMENT AT 70 ROBINSON ROAD, B CASTLE STEPS & J1-39A CASTLE ROAD

DRAWING TITLE: BLOCK PLAN