

sd.
(CHENG Wei-dart)
p. Director of Buildings and Lands

SIGNED and SEALED for and on behalf
of MILESPORN INVESTMENT COMPANY LIMITED

SIDE	DISTANCE IN METRES	BEARING " " "	Pt.	CORNER MARKED BY
A B	25.99	84 44 48	A	Boundary stone
B C	23.45	188 11 58	B	Nail in cement
C D	24.77	179 58 26	C	Boundary stone
D A	21.83	18 54 38	D	Nail in cement

For and on behalf of
MILESPORN INVESTMENT COMPANY LIMITED
萬事堂投資有限公司

[Signature]
Director(s)

AGREED AND SIGNED BY OWNER

Annexure to Memorial No. 4732793




LAW & LEE

601-62 V. HELIN BUILDING
158 QUEEN'S RD., C., HONG KONG
TEL: 5-465336

COLOURED PINK AREA 618.9 SQUARE METRES (ABOUT)

SCALE 1:1000.

METRES 0 20 40 60 80 100 METRES

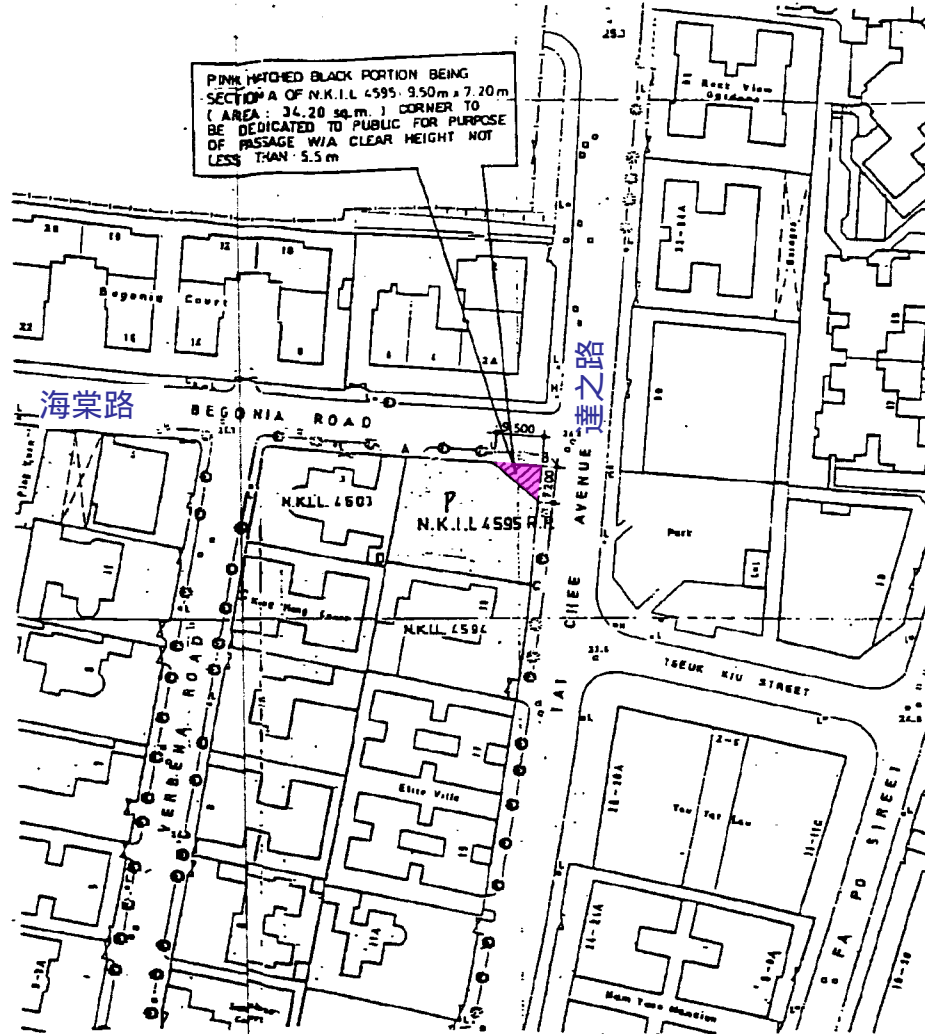

Bisney Court, 1 Begonia
Road, Kowloon
碧麗苑, 海棠路 1號

Survey Approved by <i>[Signature]</i> W.K. MAN District Land Surveyor 22/ 9/88 District Survey Office, Kowloon Buildings and Lands Department	SECTION A OF NEW KOWLOON INLAND LOT NO. 4595 AND THE REMAINING PORTION OF NEW KOWLOON INLAND LOT NO. 4595	File Ref. No. (58) in BLD KW 3747/46/3(VII)
		Survey Sheet No. 11-NW-15A
		Layout Plan No. L/K48/1
		Engineering Drg. No. _____
		PLAN No. KL 2482-50