

EC WOOD CO., LTD.

[Signature]
Director.


WING HANG BANK LTD.

[Signature]
Mr. Fung Yin Ching, Chairman & Director
[Signature]
Mr. Liu Kwok-Yau, Director

FLEETWOOD CO., LTD.

[Signature]
Managing Director.

[Signature]

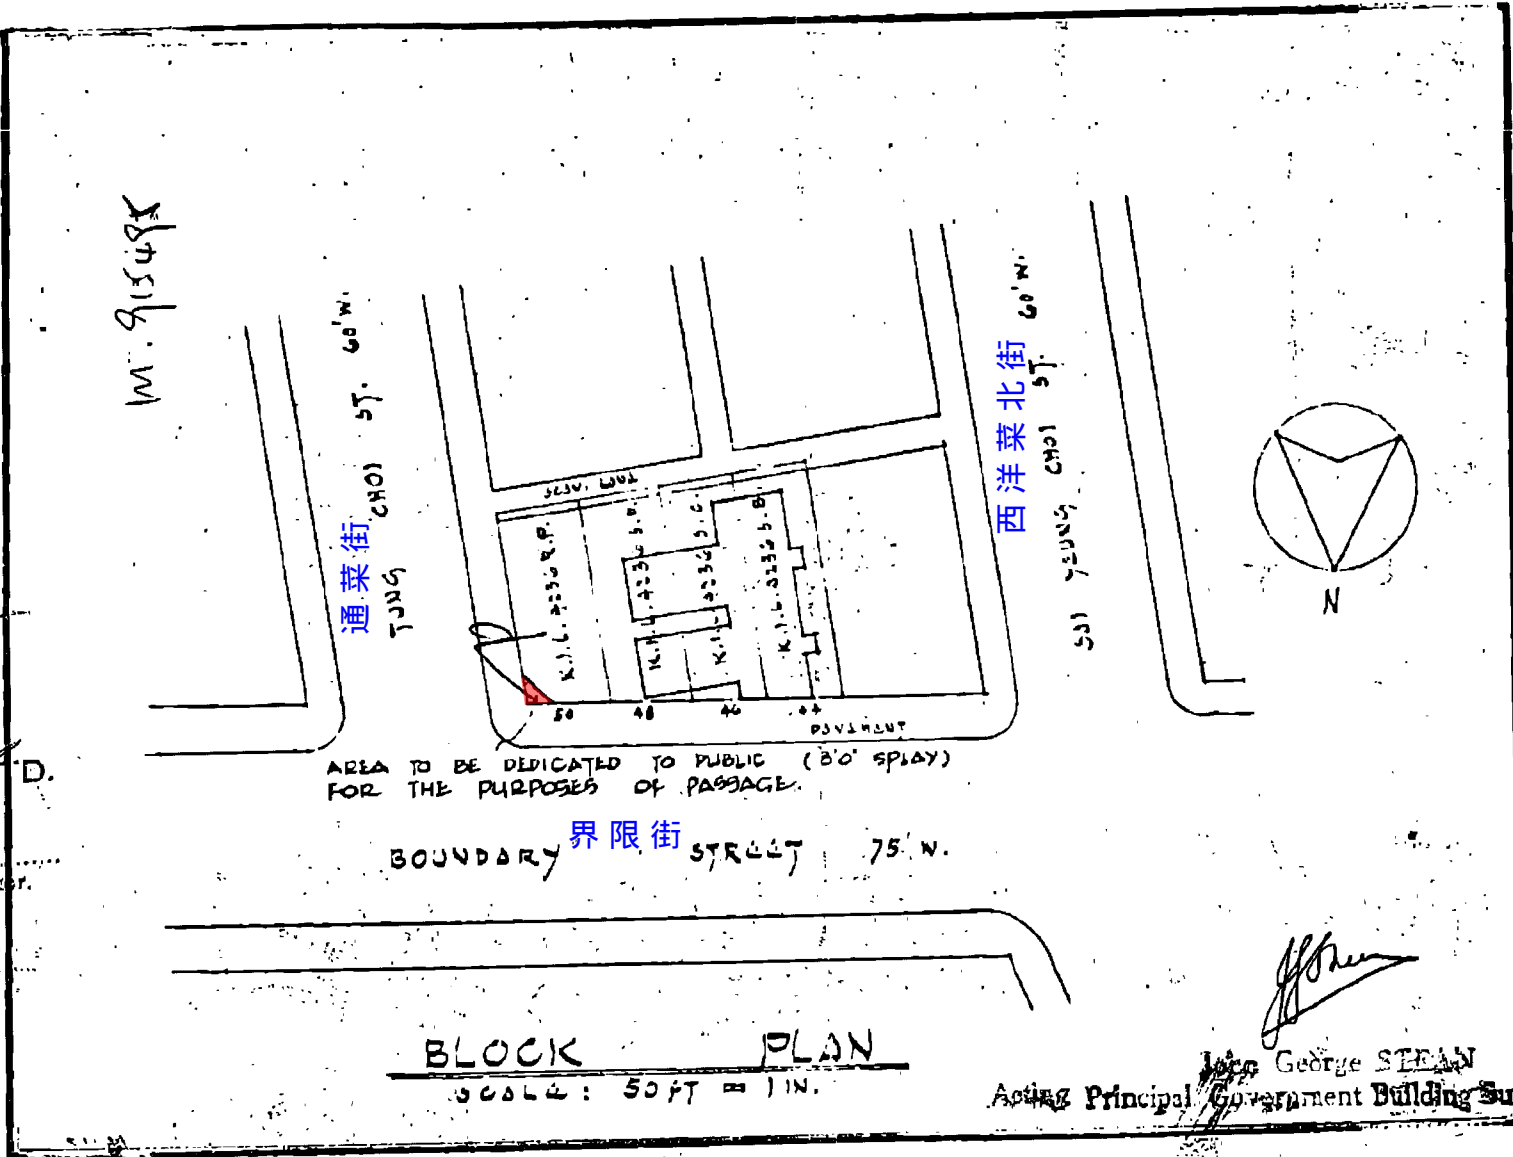


AREA TO BE DEDICATED TO PUBLIC (8'0" SPAY)
FOR THE PURPOSES OF PASSAGE.

BOUNDARY 界限街 STREET 75' W.

BLOCK PLAN
SCALE: 50 FT = 1 IN.

西洋菜北街 60' W.
CHOI YEUNG CHOI ST.

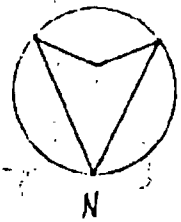

[Signature]
Mr. George STEAN
Acting Principal Government Building Surveyor

RECEIVED BY
22 JUN 1972
P. W. D.

Fook Luk Building, 44-48 Boundary Street, Kowloon
福祿大廈, 界限街44-48號