
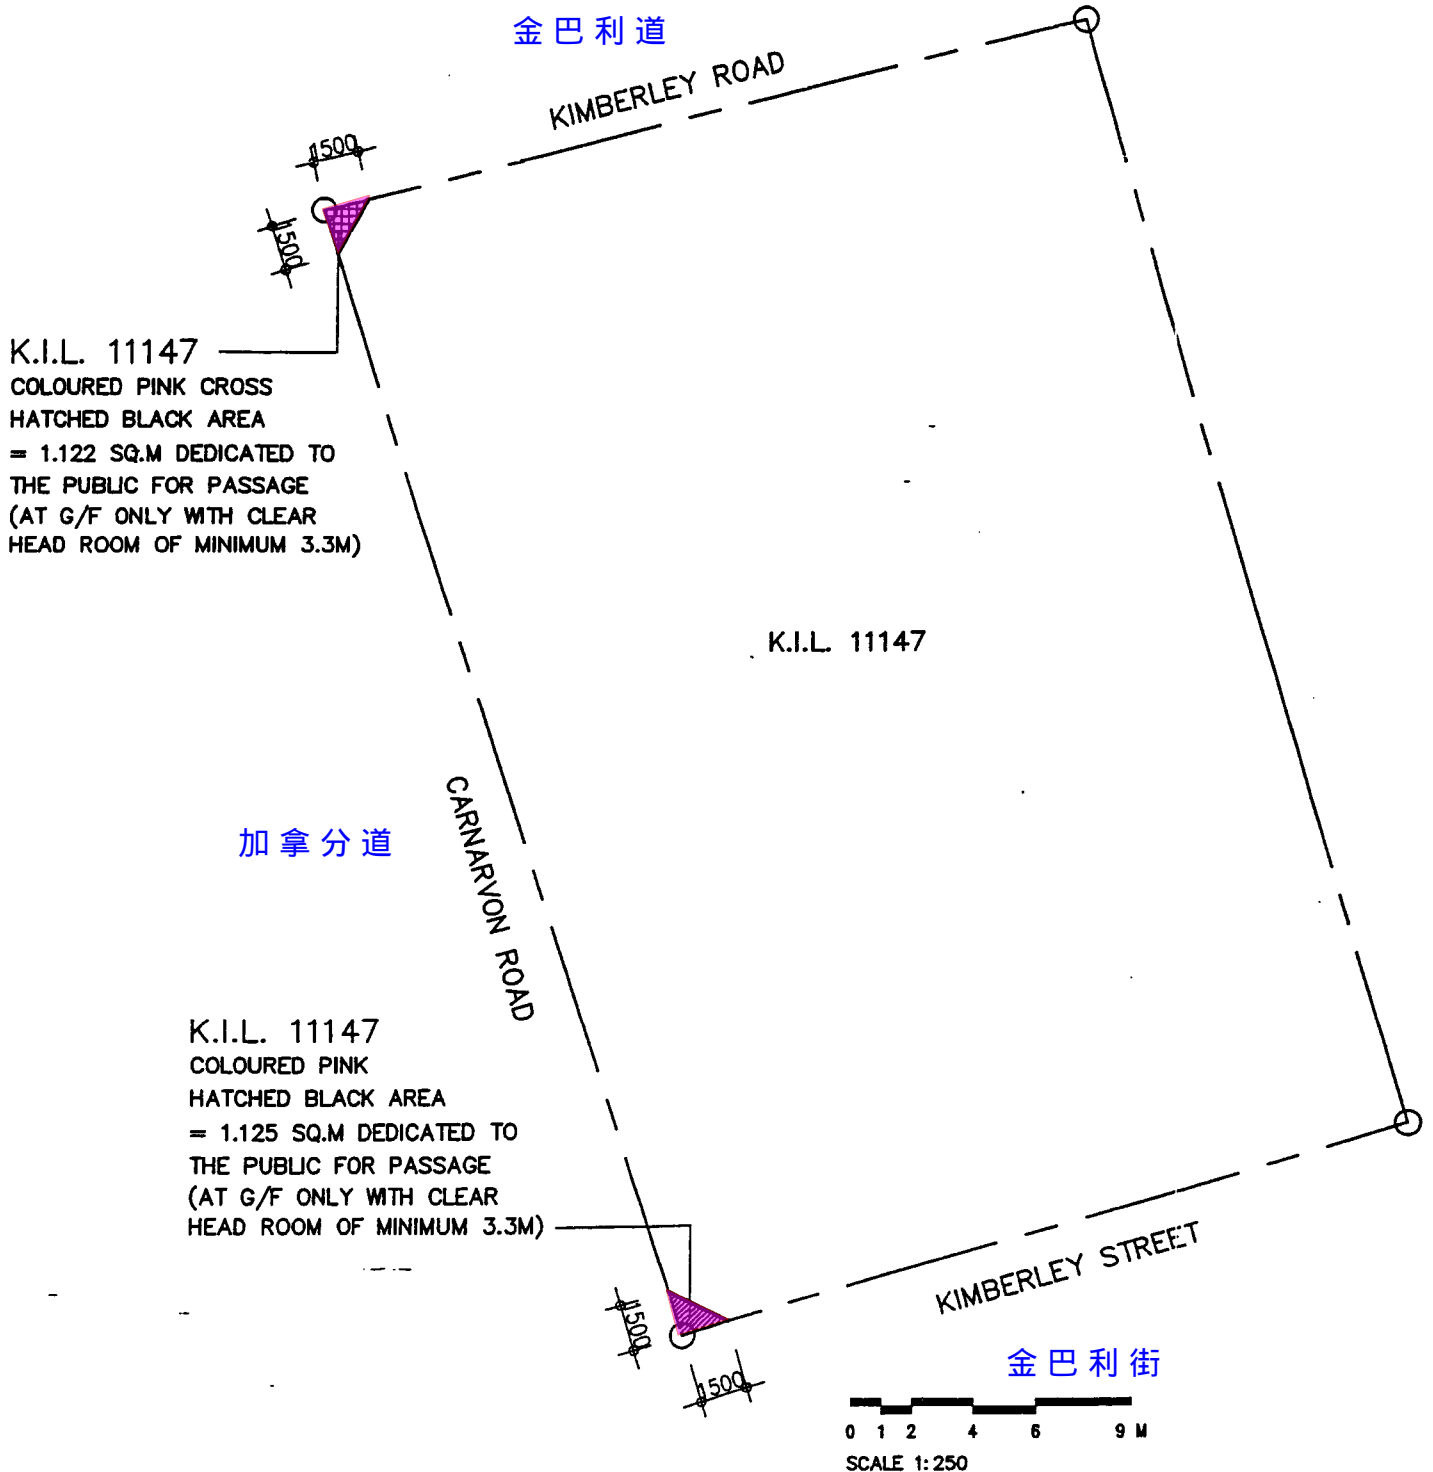


DEDICATION PLAN FOR K.I.L. 11147
 AT Nos. 38-40 KIMBERLEY STREET,
 Nos. 55-61 CARNARVON ROAD &
 Nos. 24-26 KIMBERLEY ROAD,
 KOWLOON.

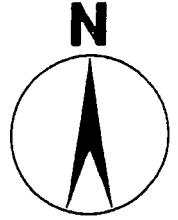


K.I.L. 11147
 COLOURED PINK CROSS
 HATCHED BLACK AREA
 = 1.122 SQ.M DEDICATED TO
 THE PUBLIC FOR PASSAGE
 (AT G/F ONLY WITH CLEAR
 HEAD ROOM OF MINIMUM 3.3M)

K.I.L. 11147

K.I.L. 11147
 COLOURED PINK
 HATCHED BLACK AREA
 = 1.125 SQ.M DEDICATED TO
 THE PUBLIC FOR PASSAGE
 (AT G/F ONLY WITH CLEAR
 HEAD ROOM OF MINIMUM 3.3M)

26 Kimberly Road & 55 Carnarvon Road, Kowloon
 金巴利道26號及加拿分道55號

AGREED BY OWNER

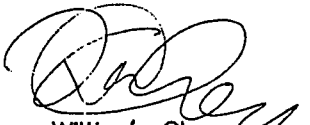
 William Chan
 Assistant Vice President