



38 Cherry Street, Kowloon
櫻桃街 38 號

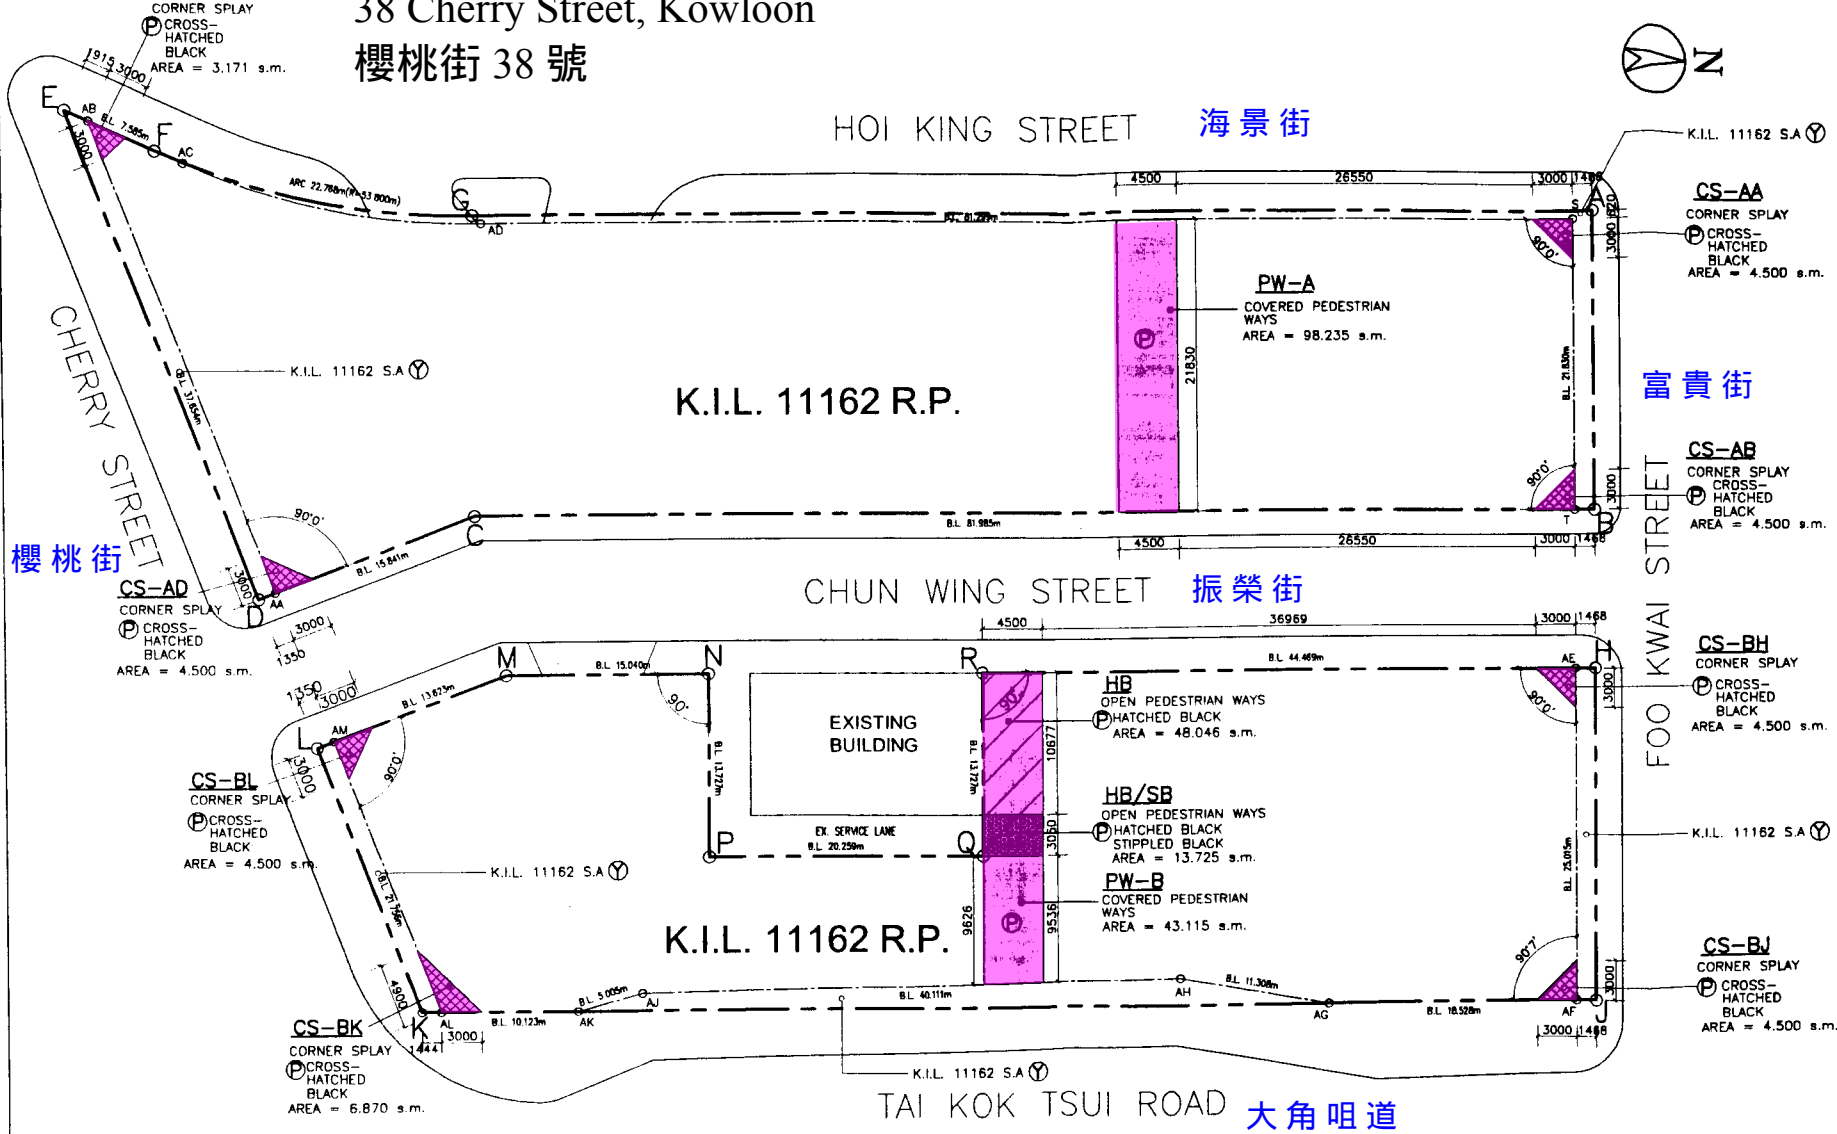

Point	CO-ORDINATES DATA (ORIGIN 1980 DATUM)	
	N	E
A	820009.921	834663.137
B	820009.882	834665.567
C	819926.426	834665.441
D	819910.362	834691.557
E	819896.410	834654.911
F	819903.020	834657.802
G	819926.513	834662.891
H	820009.861	834697.587
J	820009.817	834722.588
K	819922.190	834722.825
L	819914.632	834702.772
M	819928.625	834697.445
N	819943.665	834697.471
P	819943.626	834711.198
Q	819963.665	834711.233
R	819963.924	834697.506
S	820008.452	834663.754
T	820008.414	834665.584
AA	819911.824	834691.077
AB	819998.155	834655.700
AC	819905.066	834663.812
AD	819927.152	834663.812
AE	820008.393	834697.584
AF	820008.349	834722.599
AG	819989.821	834722.804
AH	819978.894	834720.569
AJ	819938.590	834721.319
AK	819933.757	834722.821
AL	819923.634	834722.824
AM	819915.894	834702.292

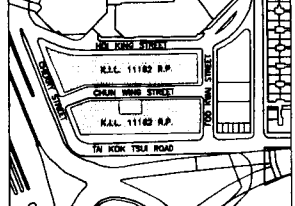

BLOCK PLAN 1: 4000

LEGEND:

- CROSS-HATCHED BLACK
- HATCHED BLACK
- HATCHED BLACK STIPPLED BLACK
- COLOURED PINK
- COLOURED YELLOW

DEDICATION AREA

CS-AA	= 4,500 s.m.
CS-AB	= 4,500 s.m.
PW-A	= 98,235 s.m.
CS-AD	= 4,500 s.m.
CS-AE	= 3,171 s.m.
CS-BH	= 4,500 s.m.
CS-BJ	= 4,500 s.m.
HB	= 48,046 s.m.
HB/SB	= 13,725 s.m.
PW-B	= 43,115 s.m.
CS-BK	= 6,870 s.m.
CS-BL	= 4,500 s.m.
TOTAL AREA TO BE DEDICATED	= 240,162 s.m.

DEED OF DEDICATION AREA PLAN - KIL 11162 RP
PLAN NO. DD-1 SCALE 1:400



Stephen S.F. Ku
STEPHEN S.F. KU
AUTHORIZED PERSON [AP(A) 33/81]