


- LEGEND:**
- LIMIT OF RAILWAY PROTECTION (BOUNDARY OF RAILWAY PROTECTION)
 - ▨ MTR STATION ABOVE GROUND ENTRANCES
 - ▨ MTR UNDERGROUND STRUCTURES/TUNNELS
 - ▨ MTR VENTILATION SHAFTS
 - ▨ MTR ABOVE GROUND STRUCTURES/PRODUCTS
 - ▨ LINE DRAINAGE SUMP
 - ▨ ABANDONED ACCESS ADIT & SHAFT
 - ▨ STRUCTURES LESS THAN 1m BELOW GROUND
 - ▨ STRUCTURES 1m TO 3m BELOW GROUND
 - WELL WATER FEED SYSTEM
 - MTR COOLING WATER MAINS
 - DRAINAGE
 - x—x— WATER PIPE

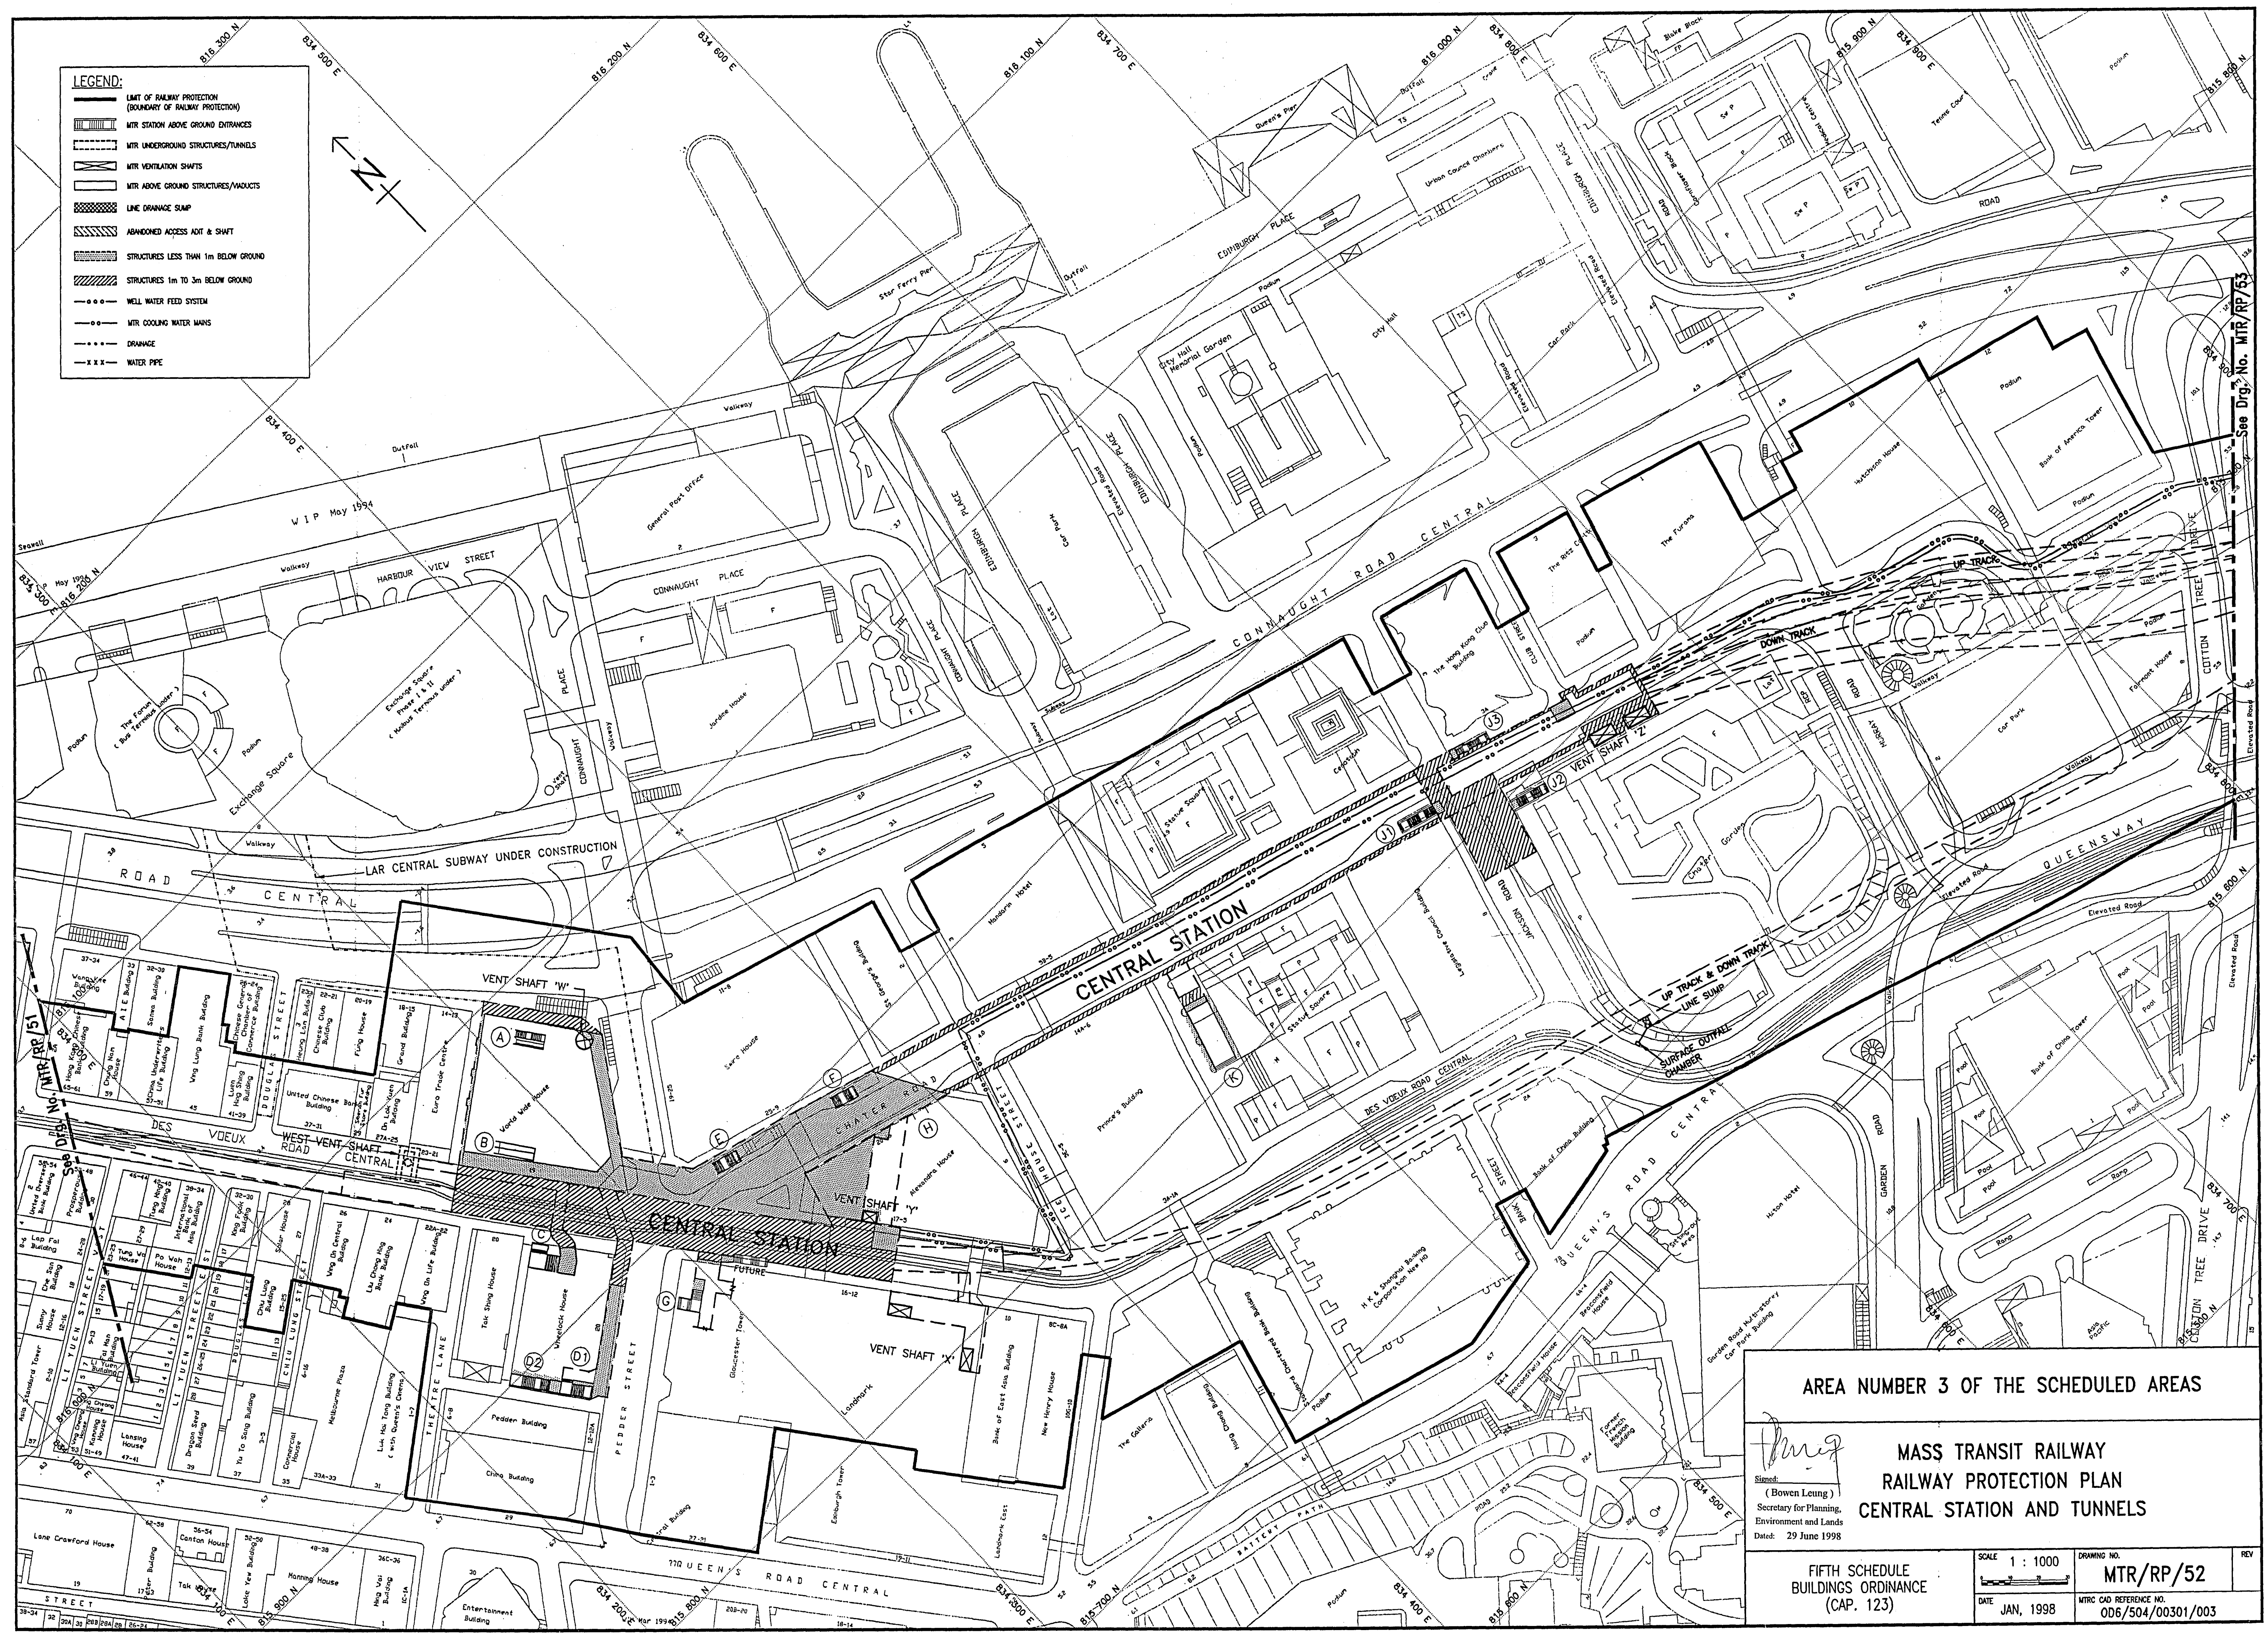

AREA NUMBER 3 OF THE SCHEDULED AREAS

David
 Signed:
 (Bowen Leung)
 Secretary for Planning,
 Environment and Lands
 Date: 29 June 1998

**MASS TRANSIT RAILWAY
 RAILWAY PROTECTION PLAN
 CENTRAL STATION AND TUNNELS**

FIFTH SCHEDULE
 BUILDINGS ORDINANCE
 (CAP. 123)

SCALE 1 : 1000
 DATE JAN, 1998

DRAWING NO.
MTR/RP/52
 MTR CAD REFERENCE NO.
 006/504/00301/003

See Dwg. No. MTR/RP/53