


- LEGEND:**
- LIMIT OF RAILWAY PROTECTION (BOUNDARY ABOVE RAILWAY PROTECTION)
 - ▨ MTR STATION ABOVE GROUND ENTRANCES
 - ▨ MTR UNDERGROUND STRUCTURES/TUNNELS
 - ▨ MTR VENTILATION SHAFTS
 - ▨ MTR ABOVE GROUND STRUCTURES/WADUCTS
 - ▨ LINE DRAINAGE SLUMP
 - ▨ ABANDONED ACCESS ADIT & SHAFT
 - ▨ STRUCTURES LESS THAN 1m BELOW GROUND
 - ▨ STRUCTURES 1m TO 3m BELOW GROUND
 - WELL WATER FEED SYSTEM
 - MTR COOLING WATER MAINS
 - DRAINAGE
 - WATER PIPE

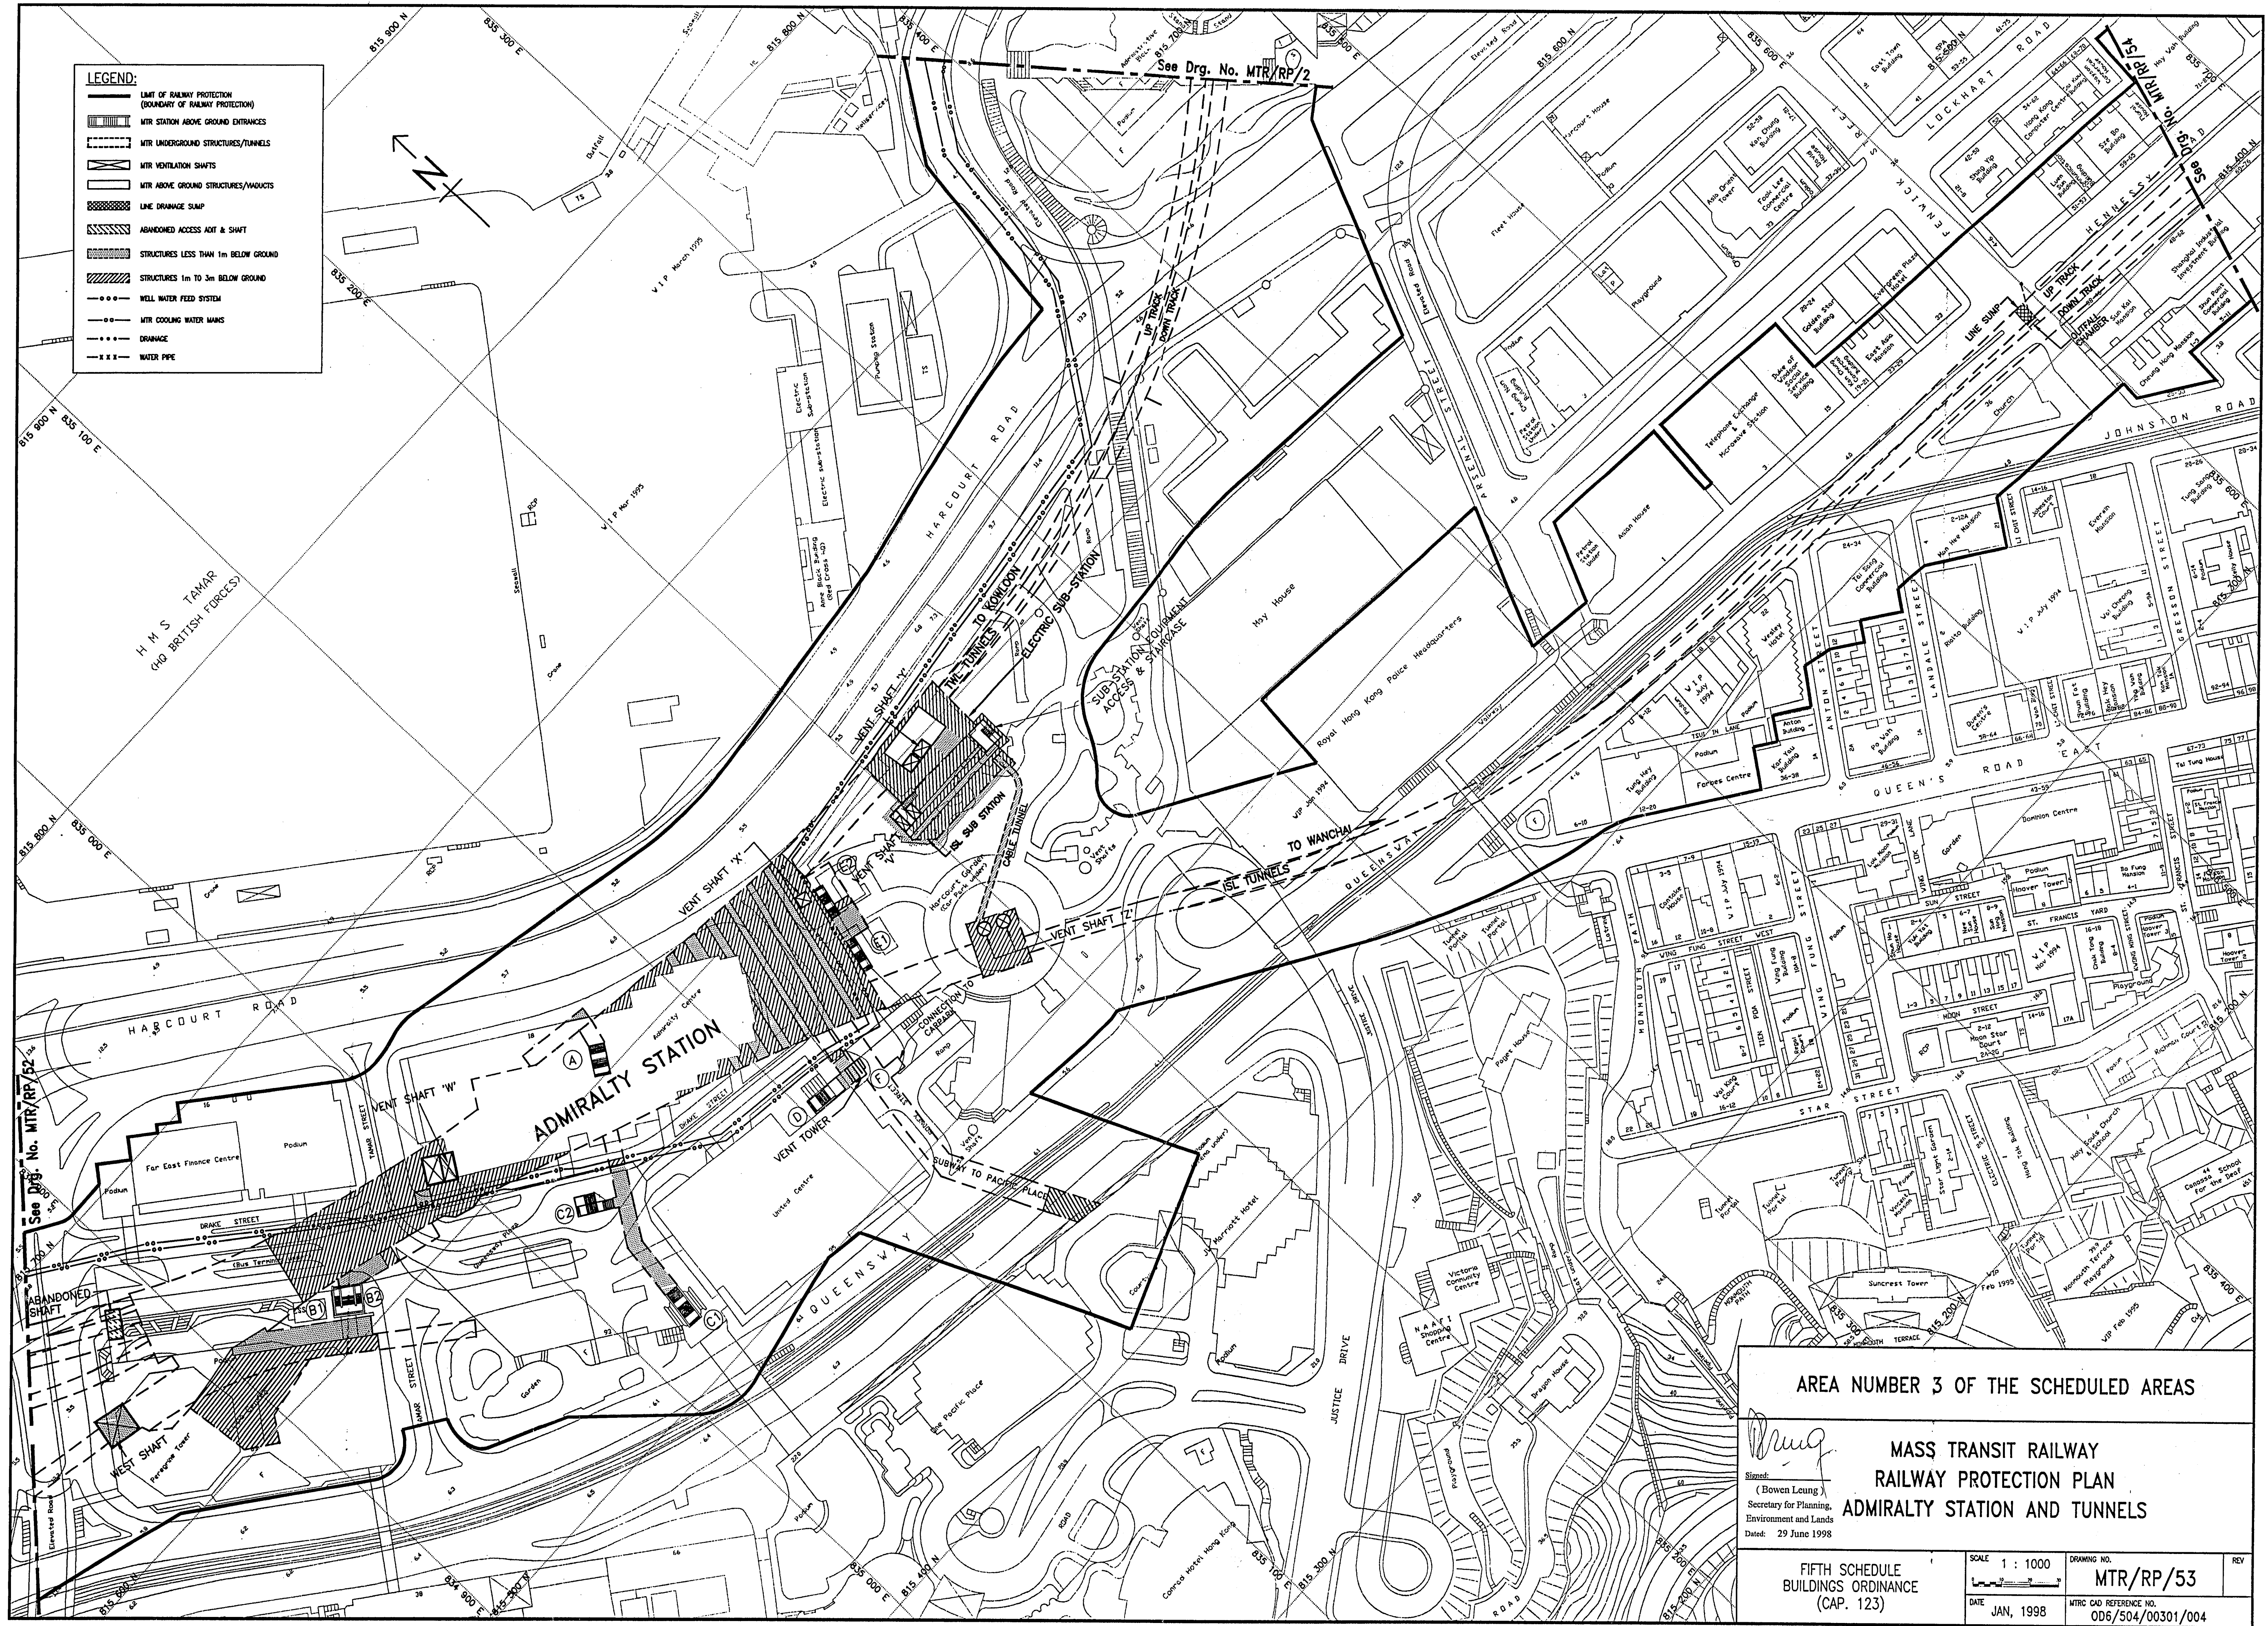

AREA NUMBER 3 OF THE SCHEDULED AREAS

[Signature]
 (Bowen Leung)
 Secretary for Planning,
 Environment and Lands
 Date: 29 June 1998

**MASS TRANSIT RAILWAY
 RAILWAY PROTECTION PLAN
 ADMIRALTY STATION AND TUNNELS**

| | | | |
|---|----------------|------------------------|-------------------|
| FIFTH SCHEDULE BUILDINGS ORDINANCE (CAP. 123) | SCALE 1 : 1000 | DRAWING NO. | REV |
| | | MTR/RP/53 | |
| DATE | JAN, 1998 | MTRC CAD REFERENCE NO. | OD6/504/00301/004 |