


SEE DRG NO. MTR/RP/102

HONG KONG STATION

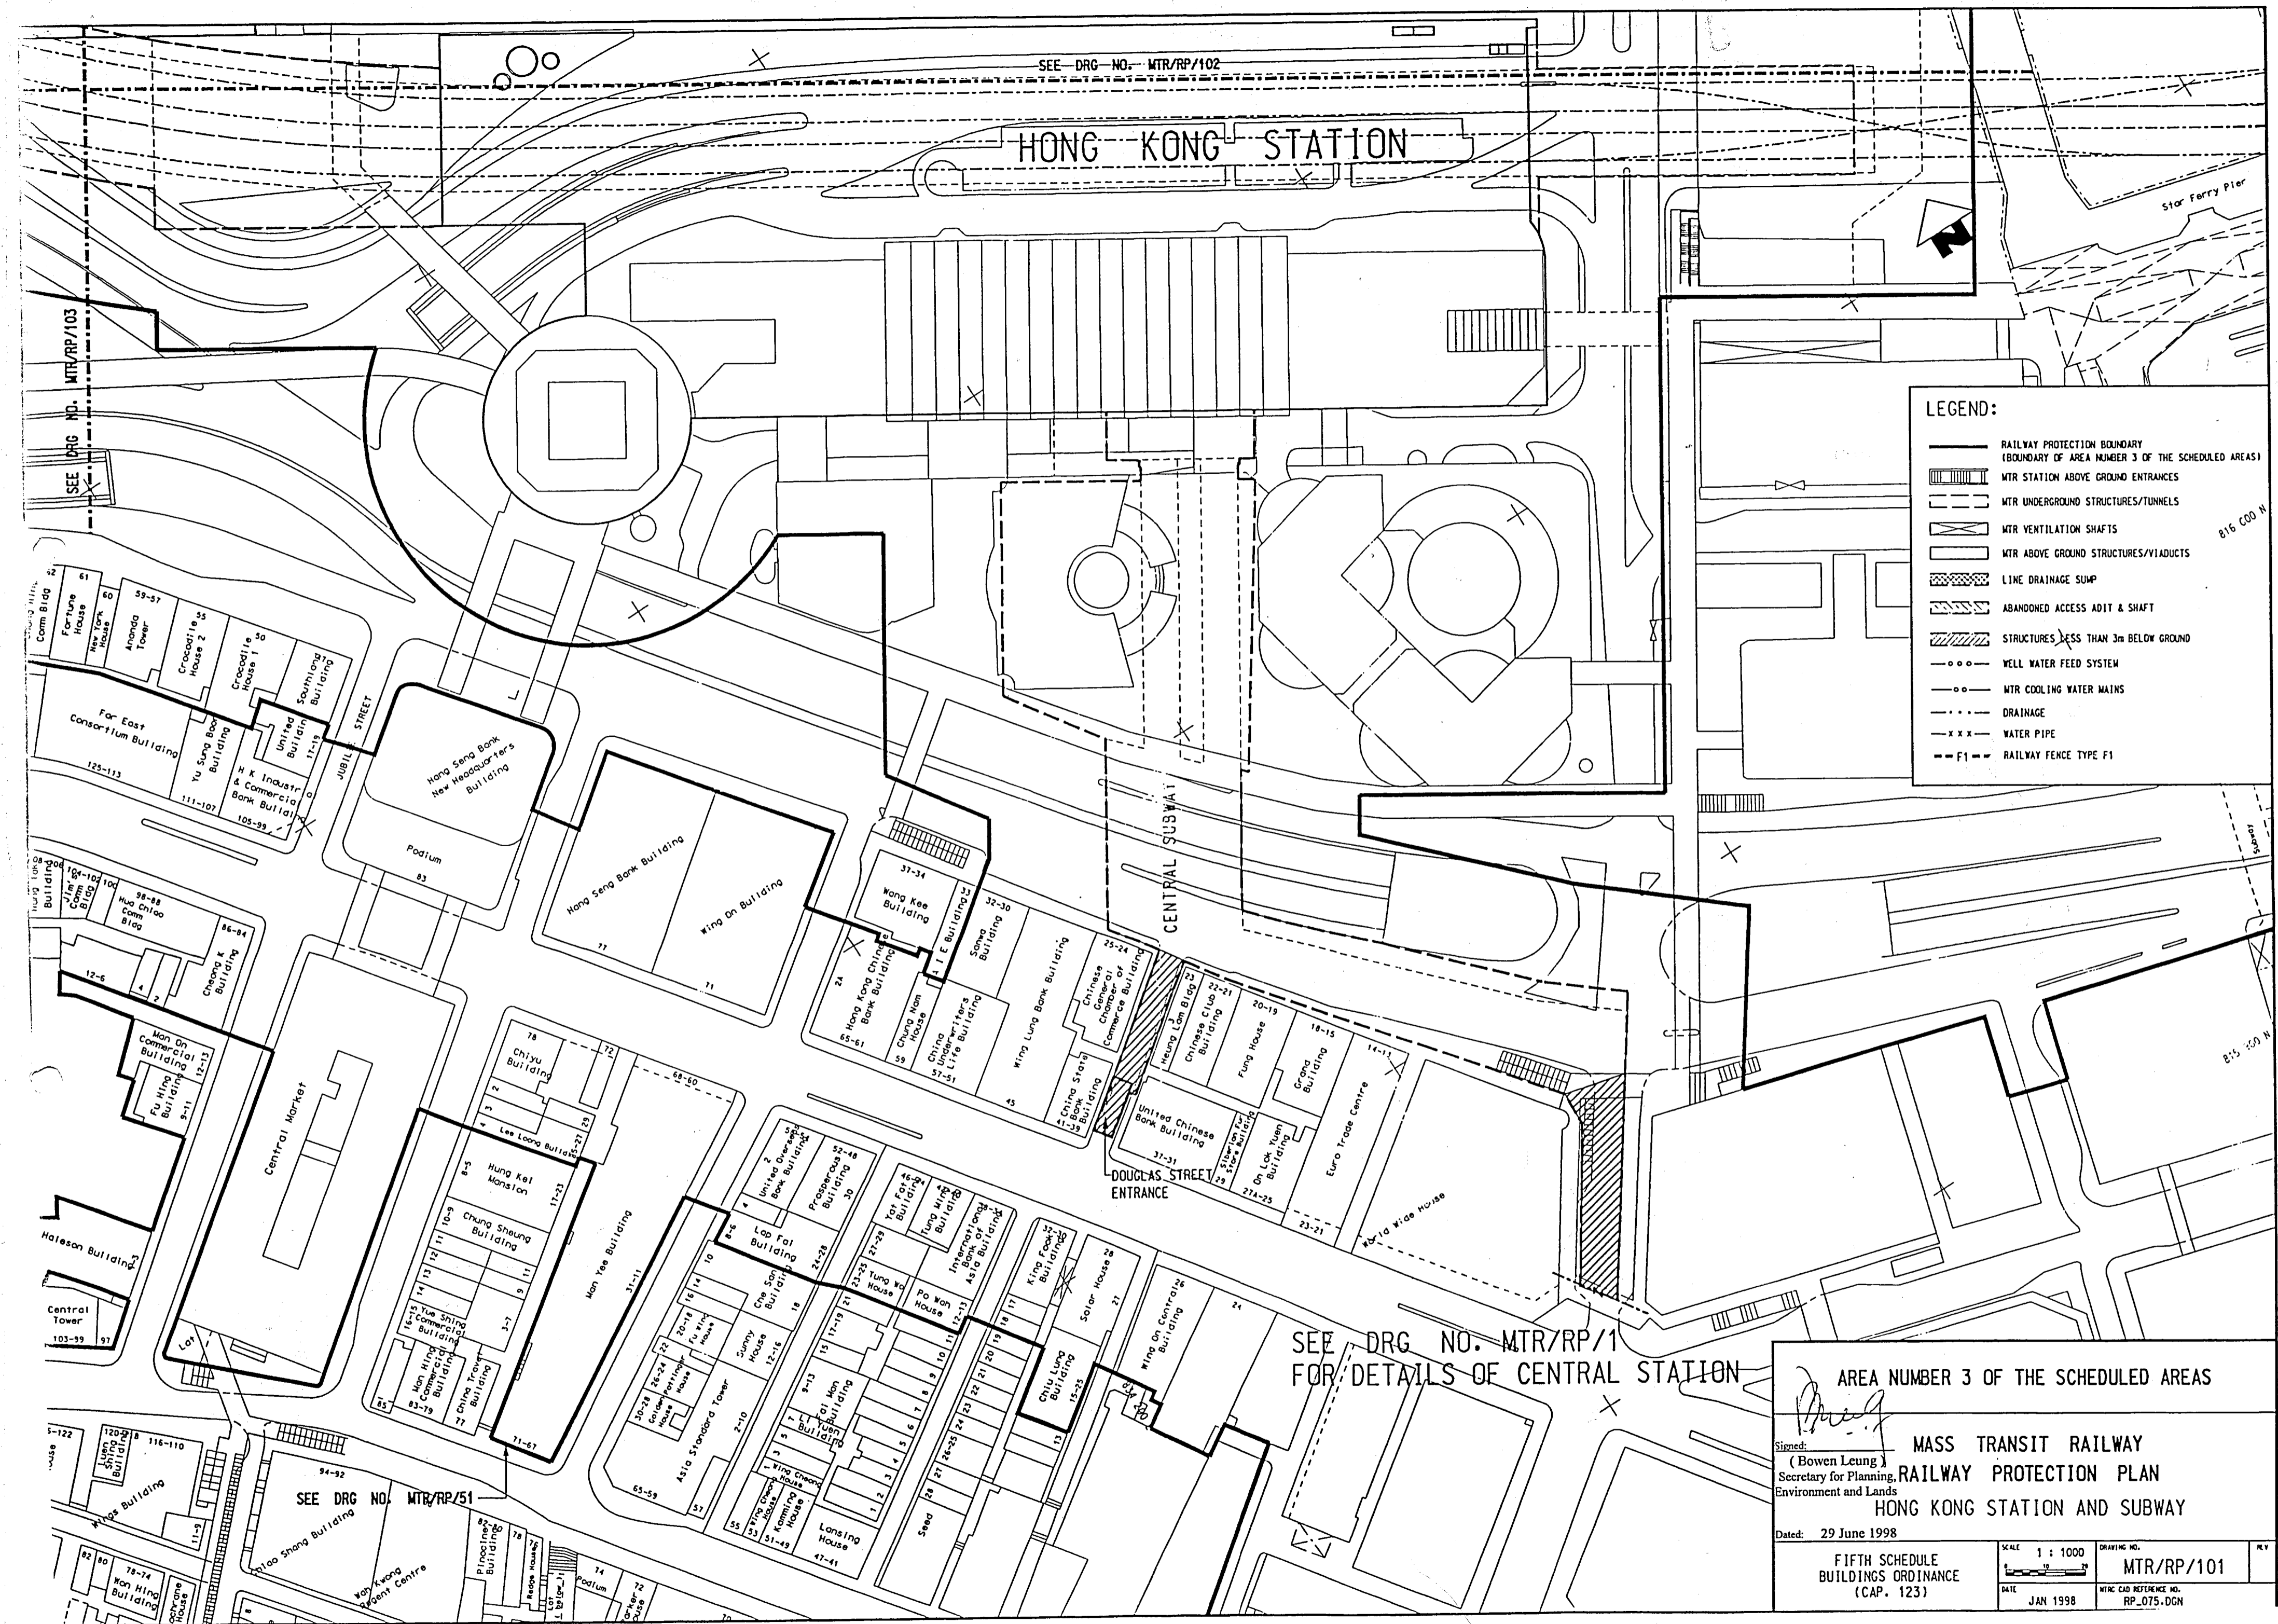

LEGEND:

- RAILWAY PROTECTION BOUNDARY (BOUNDARY OF AREA NUMBER 3 OF THE SCHEDULED AREAS)
- ▨ MTR STATION ABOVE GROUND ENTRANCES
- MTR UNDERGROUND STRUCTURES/TUNNELS
- ▨ MTR VENTILATION SHAFTS
- ▨ MTR ABOVE GROUND STRUCTURES/VIADUCTS
- ▨ LINE DRAINAGE SUMP
- ▨ ABANDONED ACCESS ADIT & SHAFT
- ▨ STRUCTURES LESS THAN 3m BELOW GROUND
- WELL WATER FEED SYSTEM
- MTR COOLING WATER MAINS
- DRAINAGE
- - - WATER PIPE
- F1 - RAILWAY FENCE TYPE F1

SEE DRG NO. MTR/RP/1 FOR DETAILS OF CENTRAL STATION

AREA NUMBER 3 OF THE SCHEDULED AREAS

Signed: *(Signature)*
 (Bowen Leung)
 Secretary for Planning, Environment and Lands

RAILWAY PROTECTION PLAN
HONG KONG STATION AND SUBWAY

Dated: 29 June 1998

FIFTH SCHEDULE BUILDINGS ORDINANCE (CAP. 123)	SCALE 1 : 1000	DRAWING NO. MTR/RP/101
	DATE JAN 1998	MTR CAD REFERENCE NO. RP_075.DGN