


- LEGEND:**
- RAILWAY PROTECTION BOUNDARY (BOUNDARY OF AREA NUMBER 3 OF THE SCHEDULED AREAS)
  - ▨ MTR STATION ABOVE GROUND ENTRANCES
  - ▨ MTR UNDERGROUND STRUCTURES/TUNNELS
  - ▨ MTR VENTILATION SHAFTS
  - ▨ MTR ABOVE GROUND STRUCTURES/VIADUCTS
  - ▨ LINE DRAINAGE SUMP
  - ▨ ABANDONED ACCESS ADIT & SHAFT
  - ▨ STRUCTURES LESS THAN 3m BELOW GROUND
  - WELL WATER FEED SYSTEM
  - MTR COOLING WATER MAINS
  - · · · — DRAINAGE
  - x x x — WATER PIPE
  - F1 — RAILWAY FENCE TYPE F1

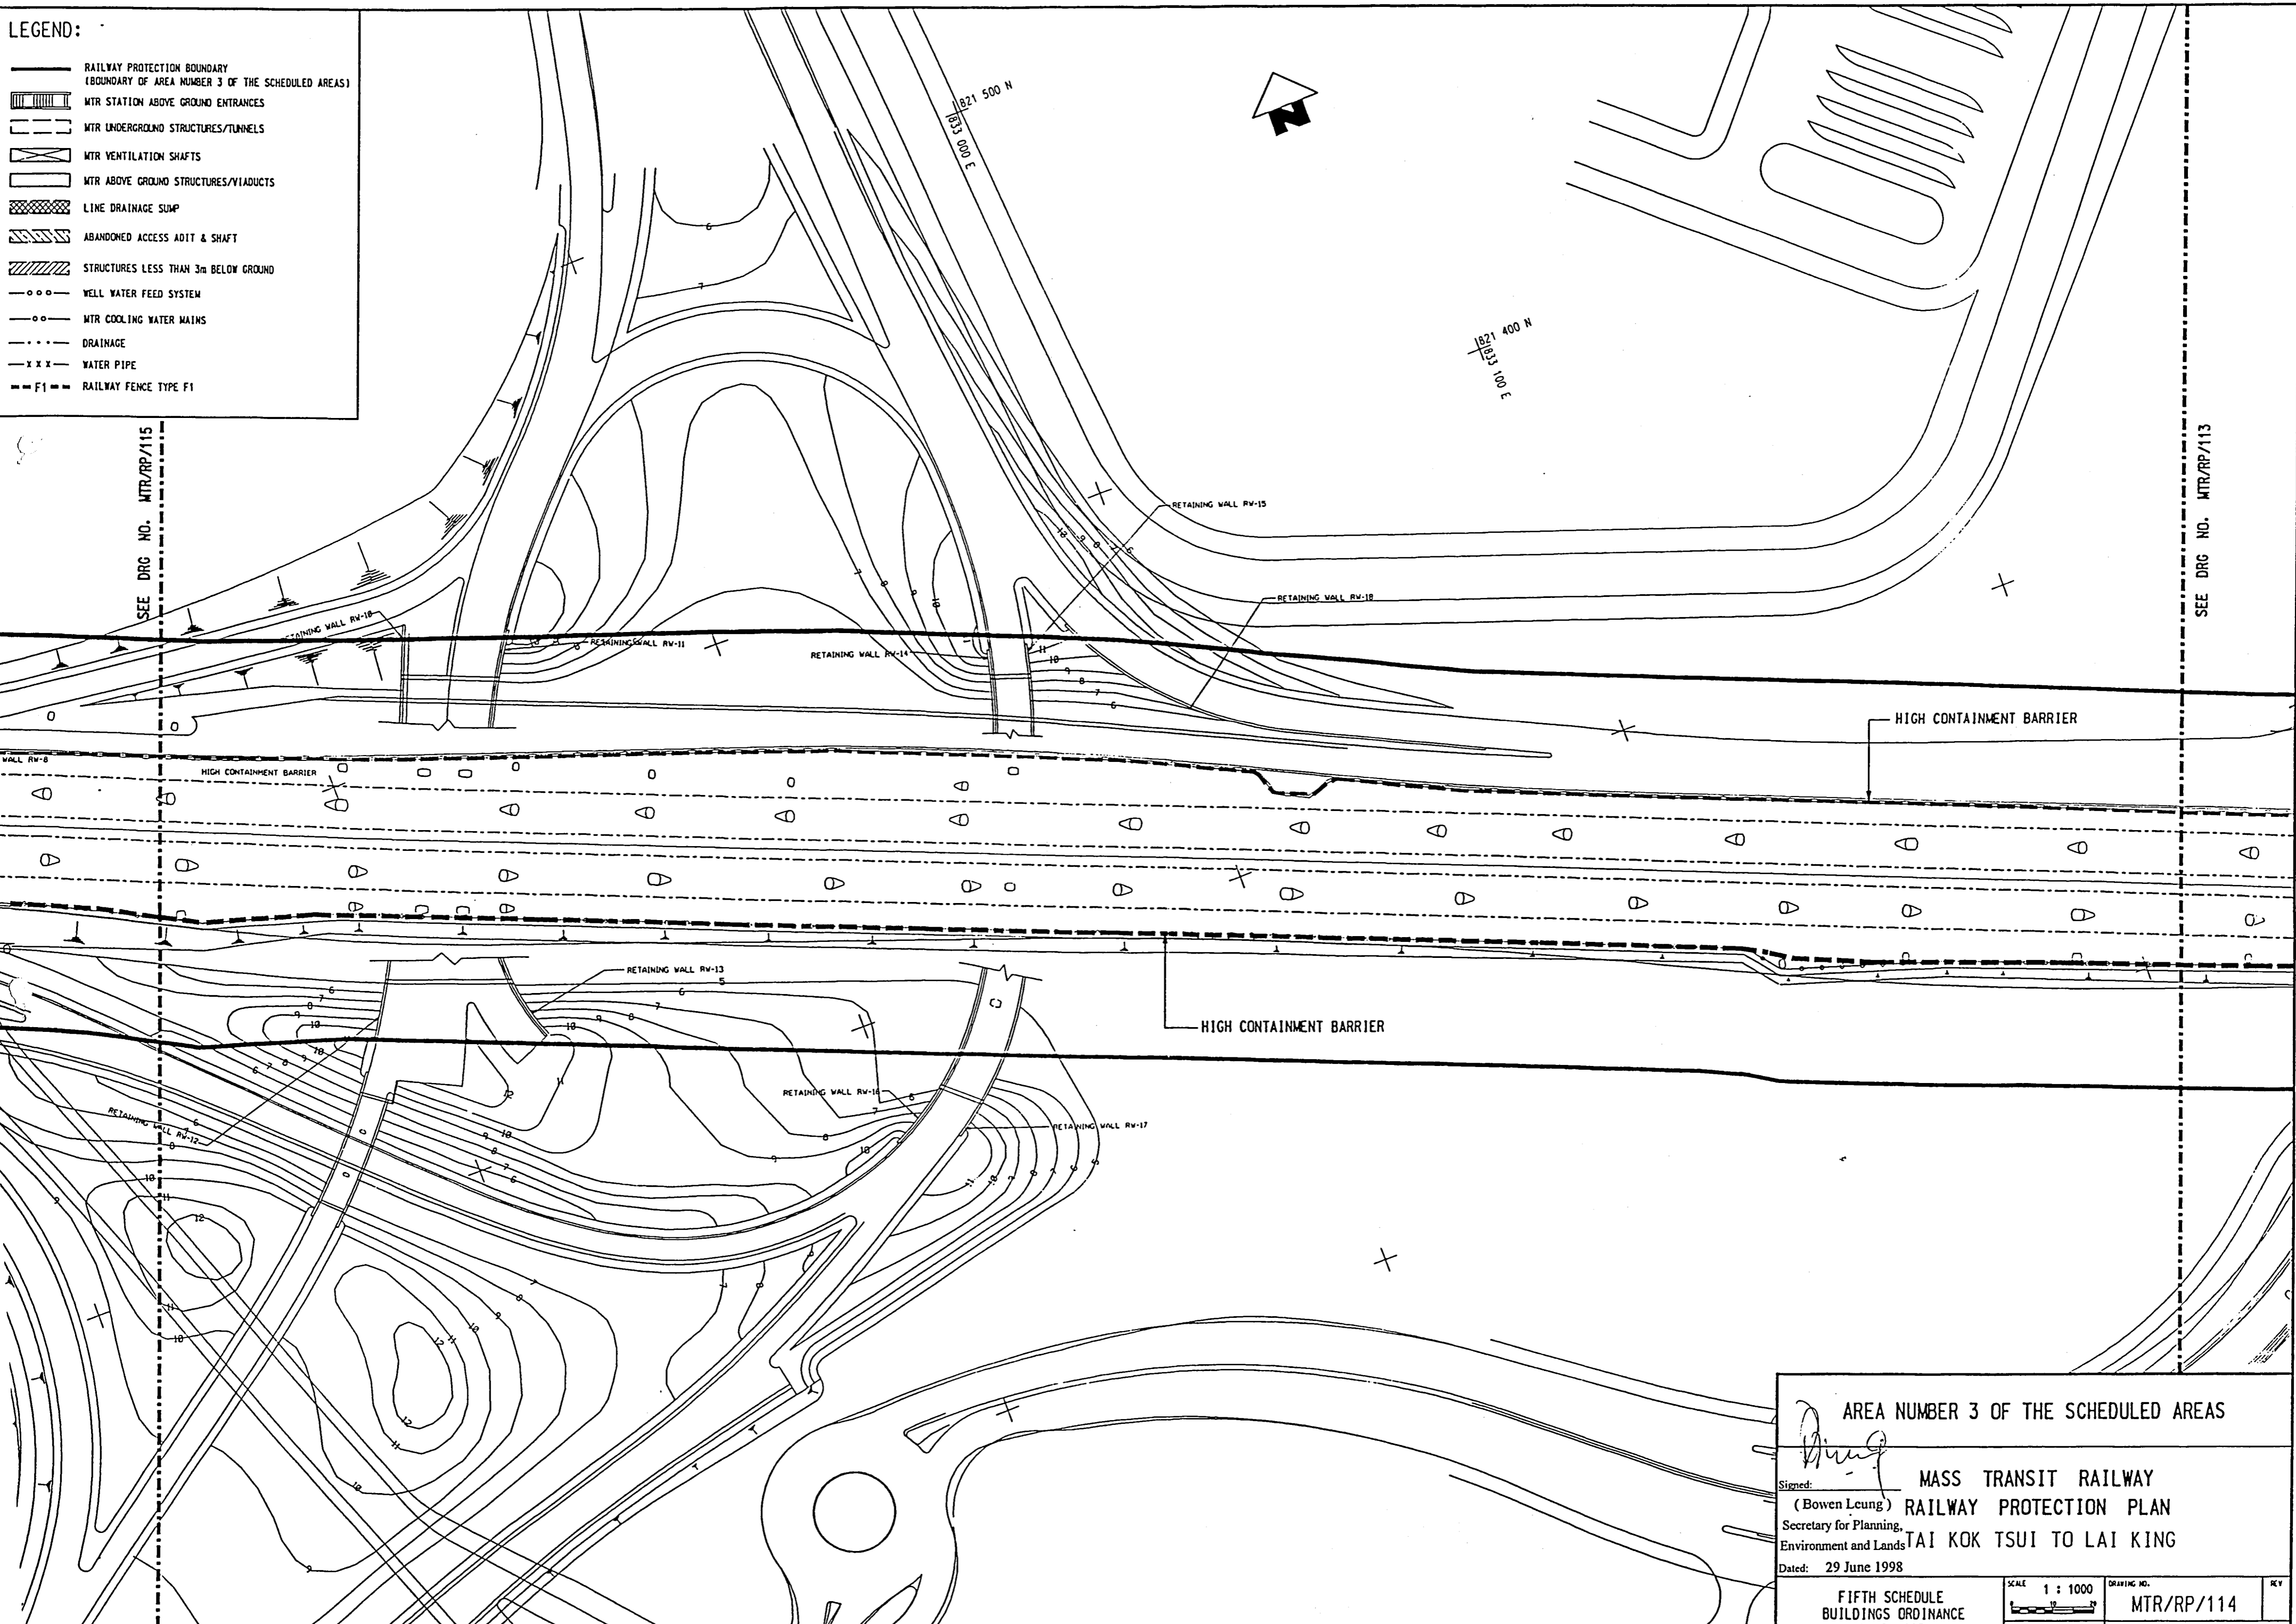

SEE DRG NO. MTR/RP/115

SEE DRG NO. MTR/RP/113

AREA NUMBER 3 OF THE SCHEDULED AREAS	
Signed: <b>MASS TRANSIT RAILWAY</b> (Bowen Leung) <b>RAILWAY PROTECTION PLAN</b> Secretary for Planning, Environment and Lands <b>TAI KOK TSUI TO LAI KING</b>	
Dated: 29 June 1998	
FIFTH SCHEDULE BUILDINGS ORDINANCE (CAP. 123)	SCALE 1 : 1000  DATE JAN 1998 MTR CAD REFERENCE NO. DD ORR DCN
DRAWING NO. <b>MTR/RP/114</b>	REV