



LEGEND:

- RAILWAY PROTECTION BOUNDARY (BOUNDARY OF AREA NUMBER 3 OF THE SCHEDULED AREAS)
- ▤ MTR STATION ABOVE GROUND ENTRANCES
- MTR UNDERGROUND STRUCTURES/TUNNELS
- ⊠ MTR VENTILATION SHAFTS
- ▭ MTR ABOVE GROUND STRUCTURES/VIADUCTS
- ▨ LINE DRAINAGE SUMP
- ▧ ABANDONED ACCESS ADIT & SHAFT
- ▩ STRUCTURES LESS THAN 3m BELOW GROUND
- WELL WATER FEED SYSTEM
- MTR COOLING WATER MAINS
- DRAINAGE
- x—x— WATER PIPE
- F1— RAILWAY FENCE TYPE F1

820 500 E
82° 00' N

820 700 E
82° 10' 00" N

YAM O WAN

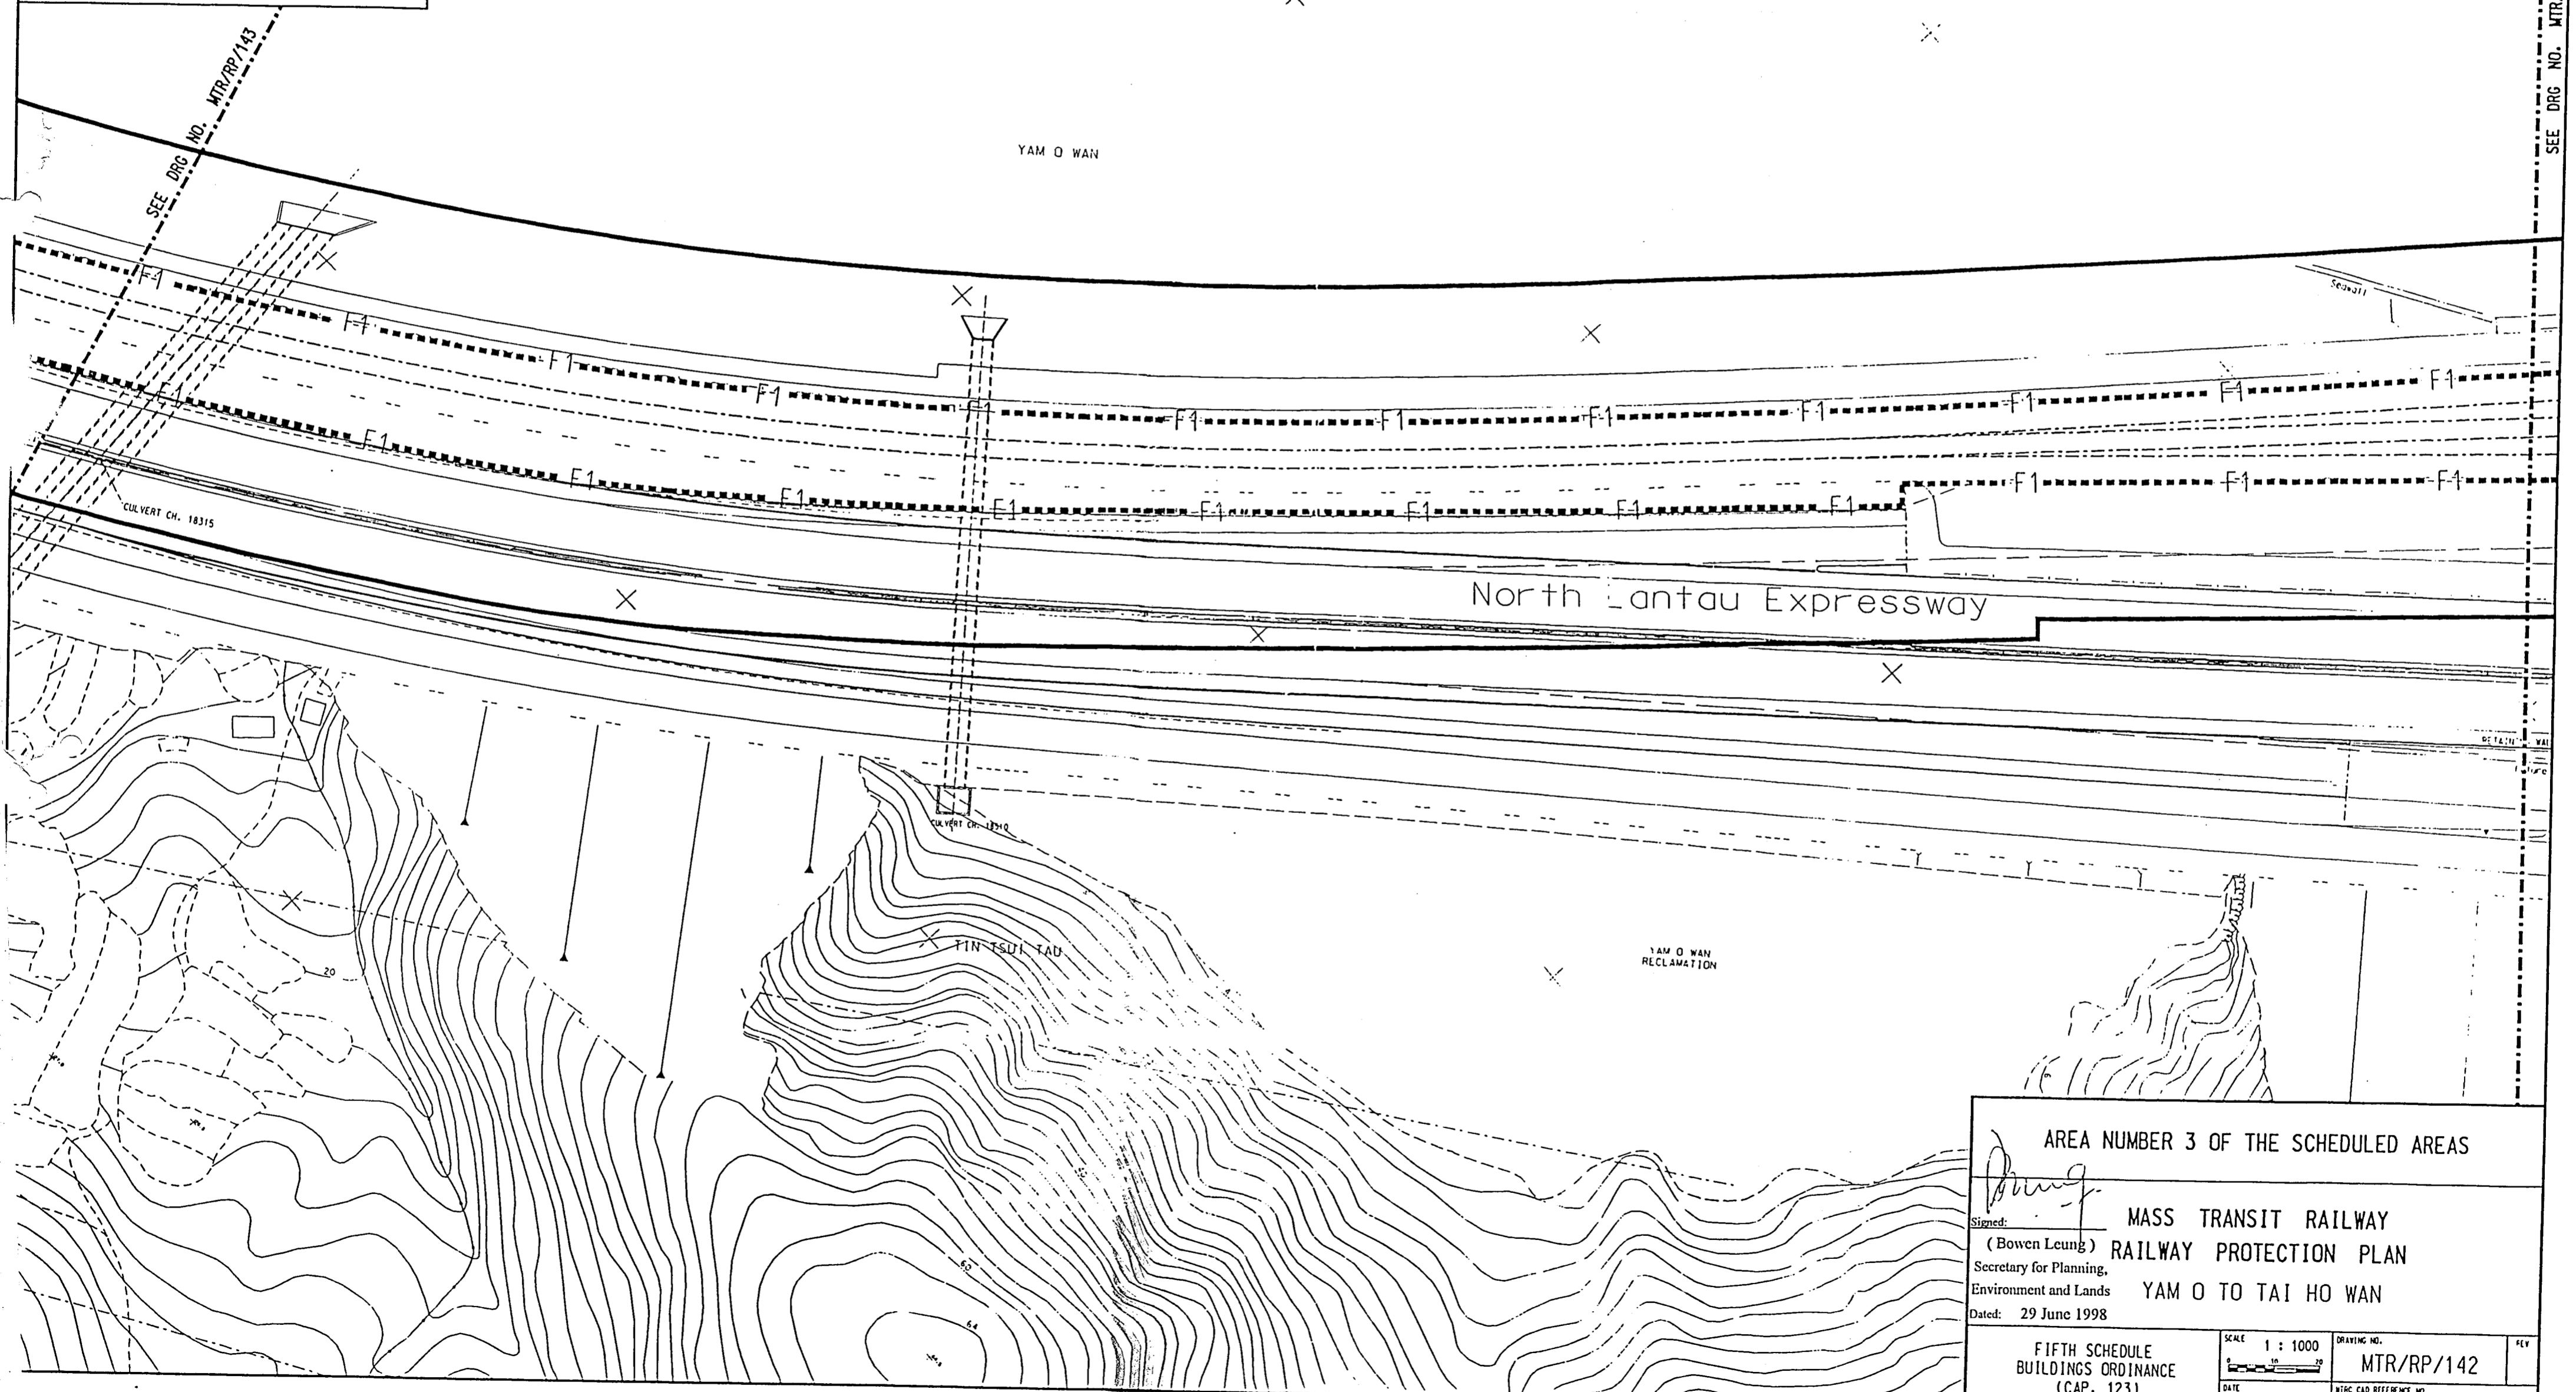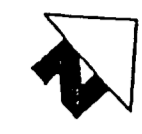

SEE DRG NO. MTR/RP/141

AREA NUMBER 3 OF THE SCHEDULED AREAS			
Signed: <i>Bowen Leung</i> (Bowen Leung) Secretary for Planning, Environment and Lands		MASS TRANSIT RAILWAY RAILWAY PROTECTION PLAN YAM O TO TAI HO WAN	
Dated: 29 June 1998			
FIFTH SCHEDULE BUILDINGS ORDINANCE (CAP. 123)	SCALE 1 : 1000 	DRAWING NO. MTR/RP/142	REV
DATE JAN 1998		MTRC CAD REFERENCE NO. RP_116.DGN	