


- LEGEND:**
- RAILWAY PROTECTION BOUNDARY (BOUNDARY OF AREA NUMBER 3 OF THE SCHEDULED AREAS)
 - ▨ MTR STATION ABOVE GROUND ENTRANCES
 - ▨ MTR UNDERGROUND STRUCTURES/TUNNELS
 - ▨ MTR VENTILATION SHAFTS
 - ▨ MTR ABOVE GROUND STRUCTURES/VIADUCTS
 - ▨ LINE DRAINAGE SUMP
 - ▨ ABANDONED ACCESS ADIT & SHAFT
 - ▨ STRUCTURES LESS THAN 3m BELOW GROUND
 - WELL WATER FEED SYSTEM
 - MTR COOLING WATER MAINS
 - · · · — DRAINAGE
 - x x x — WATER PIPE
 - F1 — RAILWAY FENCE TYPE F1

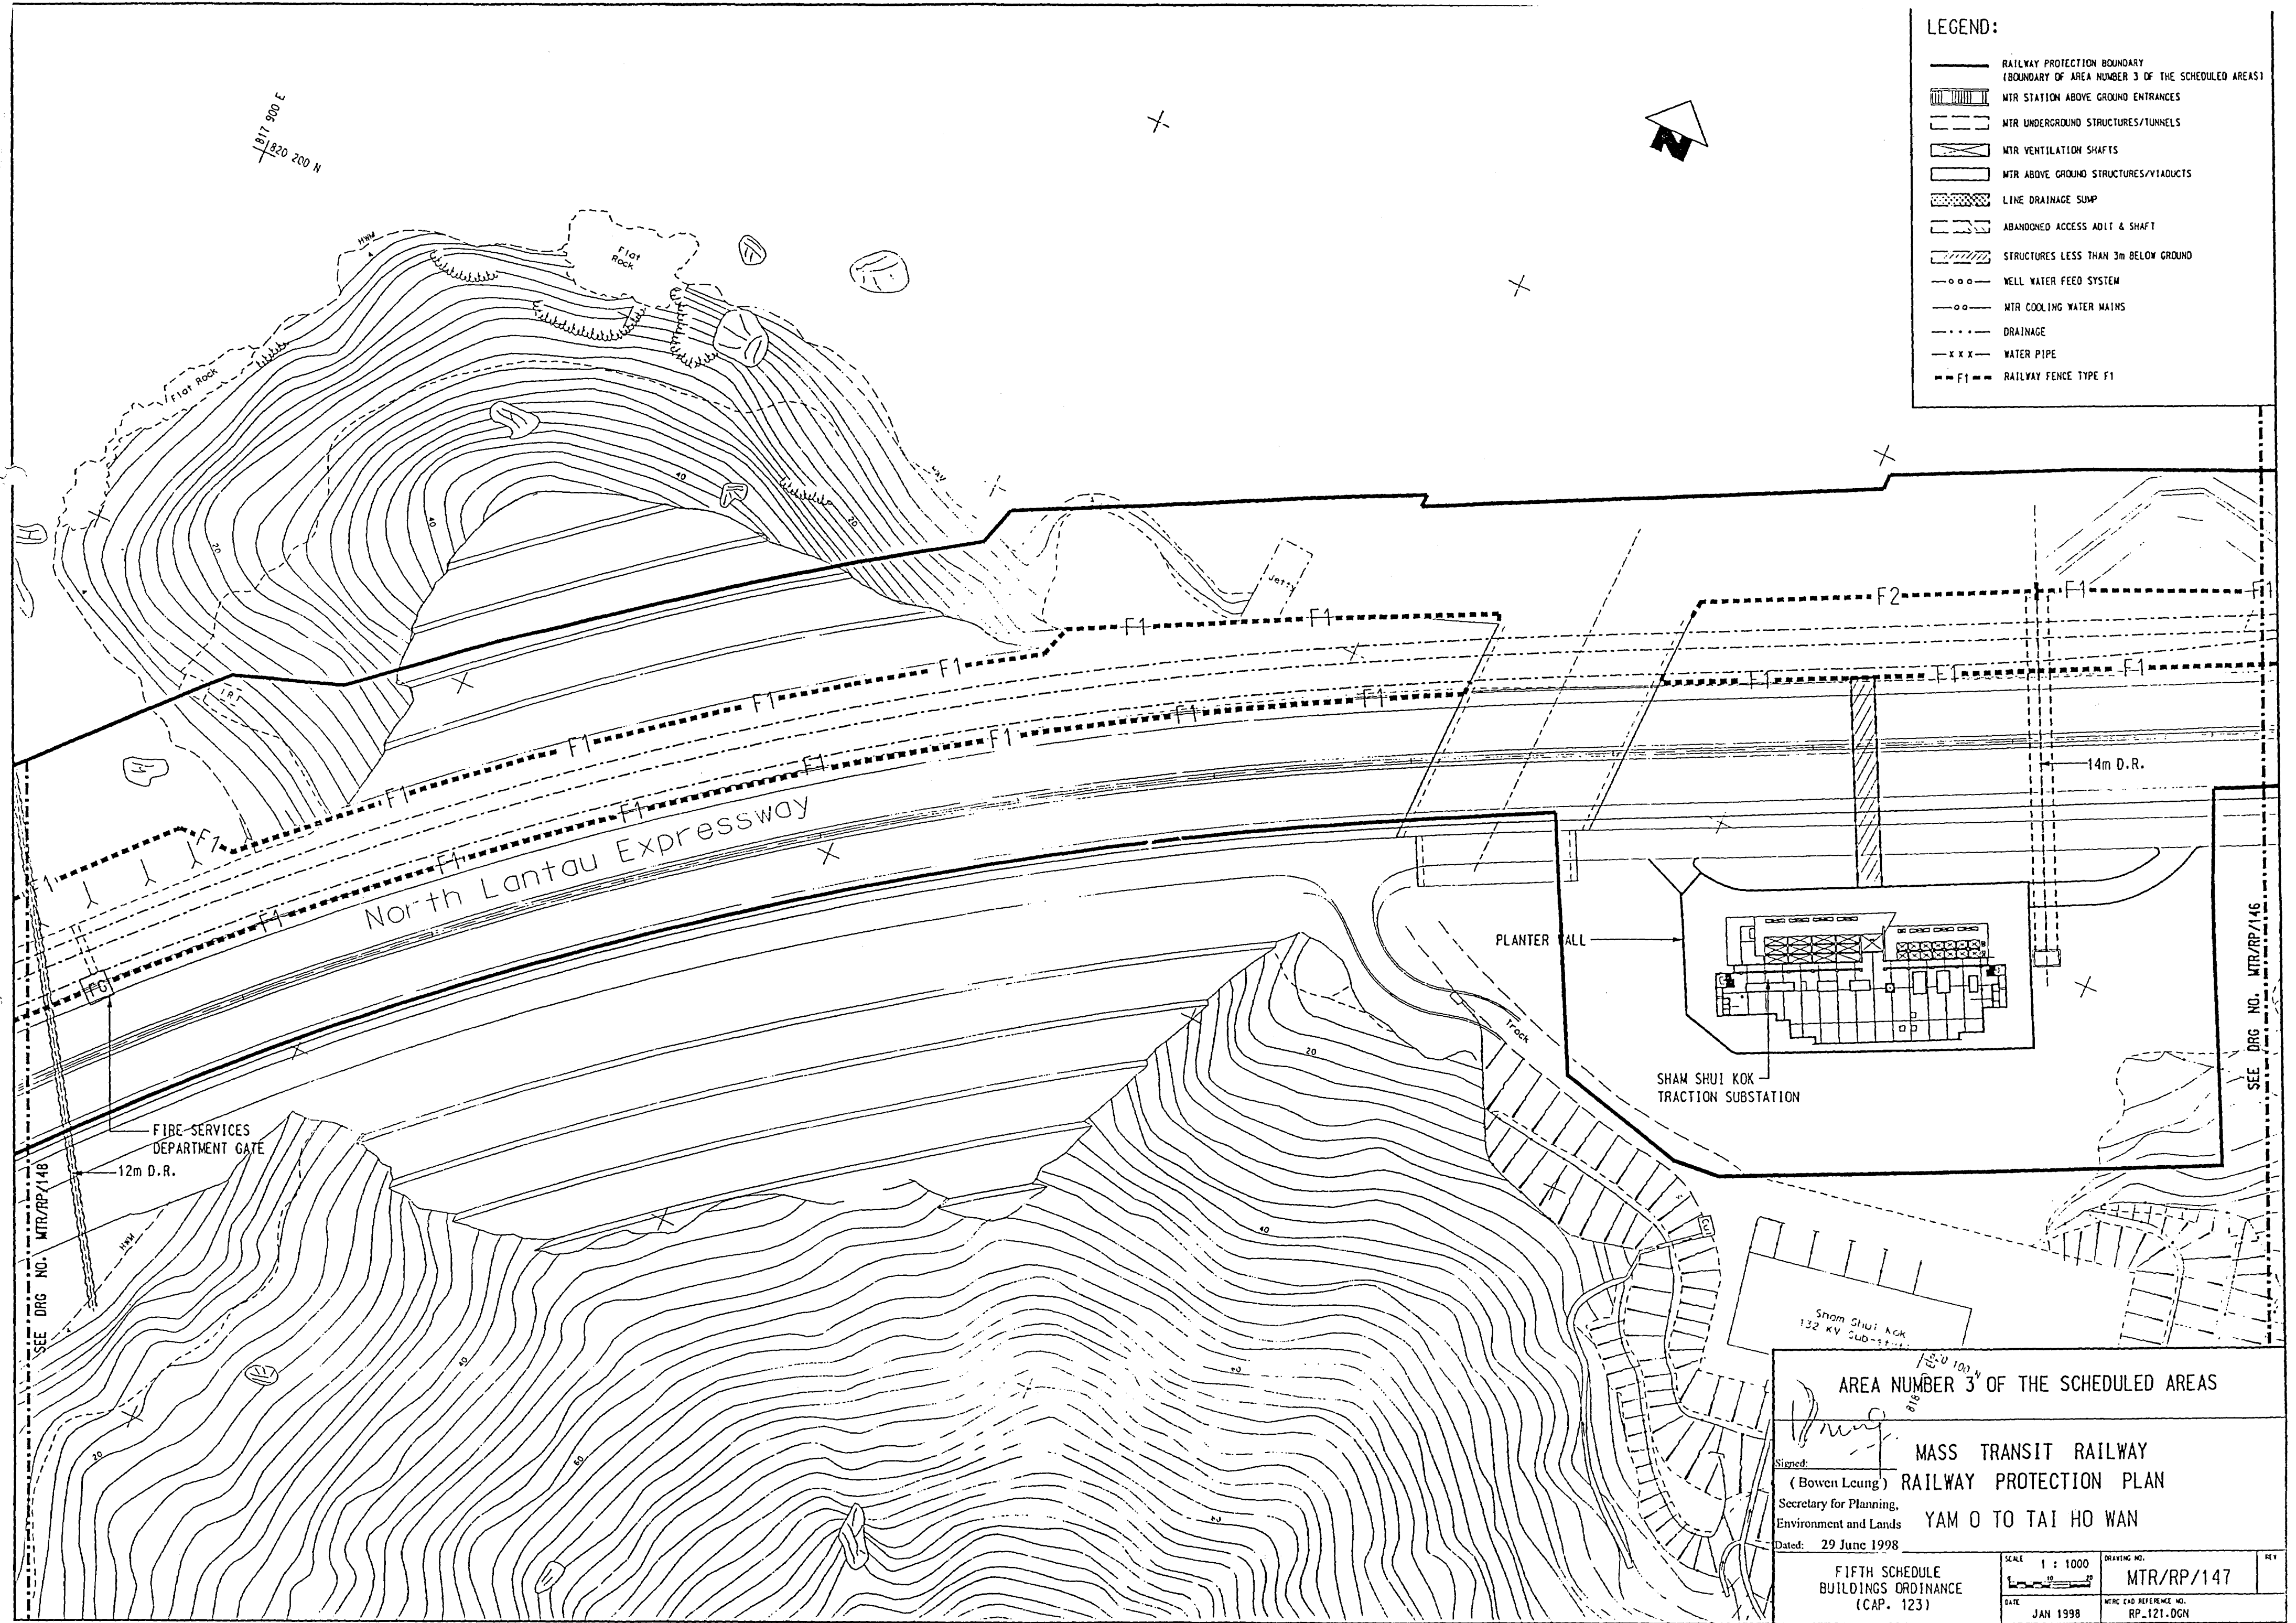

AREA NUMBER 3 OF THE SCHEDULED AREAS

**MASS TRANSIT RAILWAY
RAILWAY PROTECTION PLAN
YAM O TO TAI HO WAN**

Signed: *(Signature)*
 (Bowen Leung)
 Secretary for Planning,
 Environment and Lands

Dated: 29 June 1998

FIFTH SCHEDULE BUILDINGS ORDINANCE (CAP. 123)	SCALE 1 : 1000 	DRAWING NO. MTR/RP/147
DATE JAN 1998		MTR CAD REFERENCE NO. RP-121.DGN

SEE DRG NO. MTR/RP/148

SEE DRG NO. MTR/RP/146