


P16 200
100 N

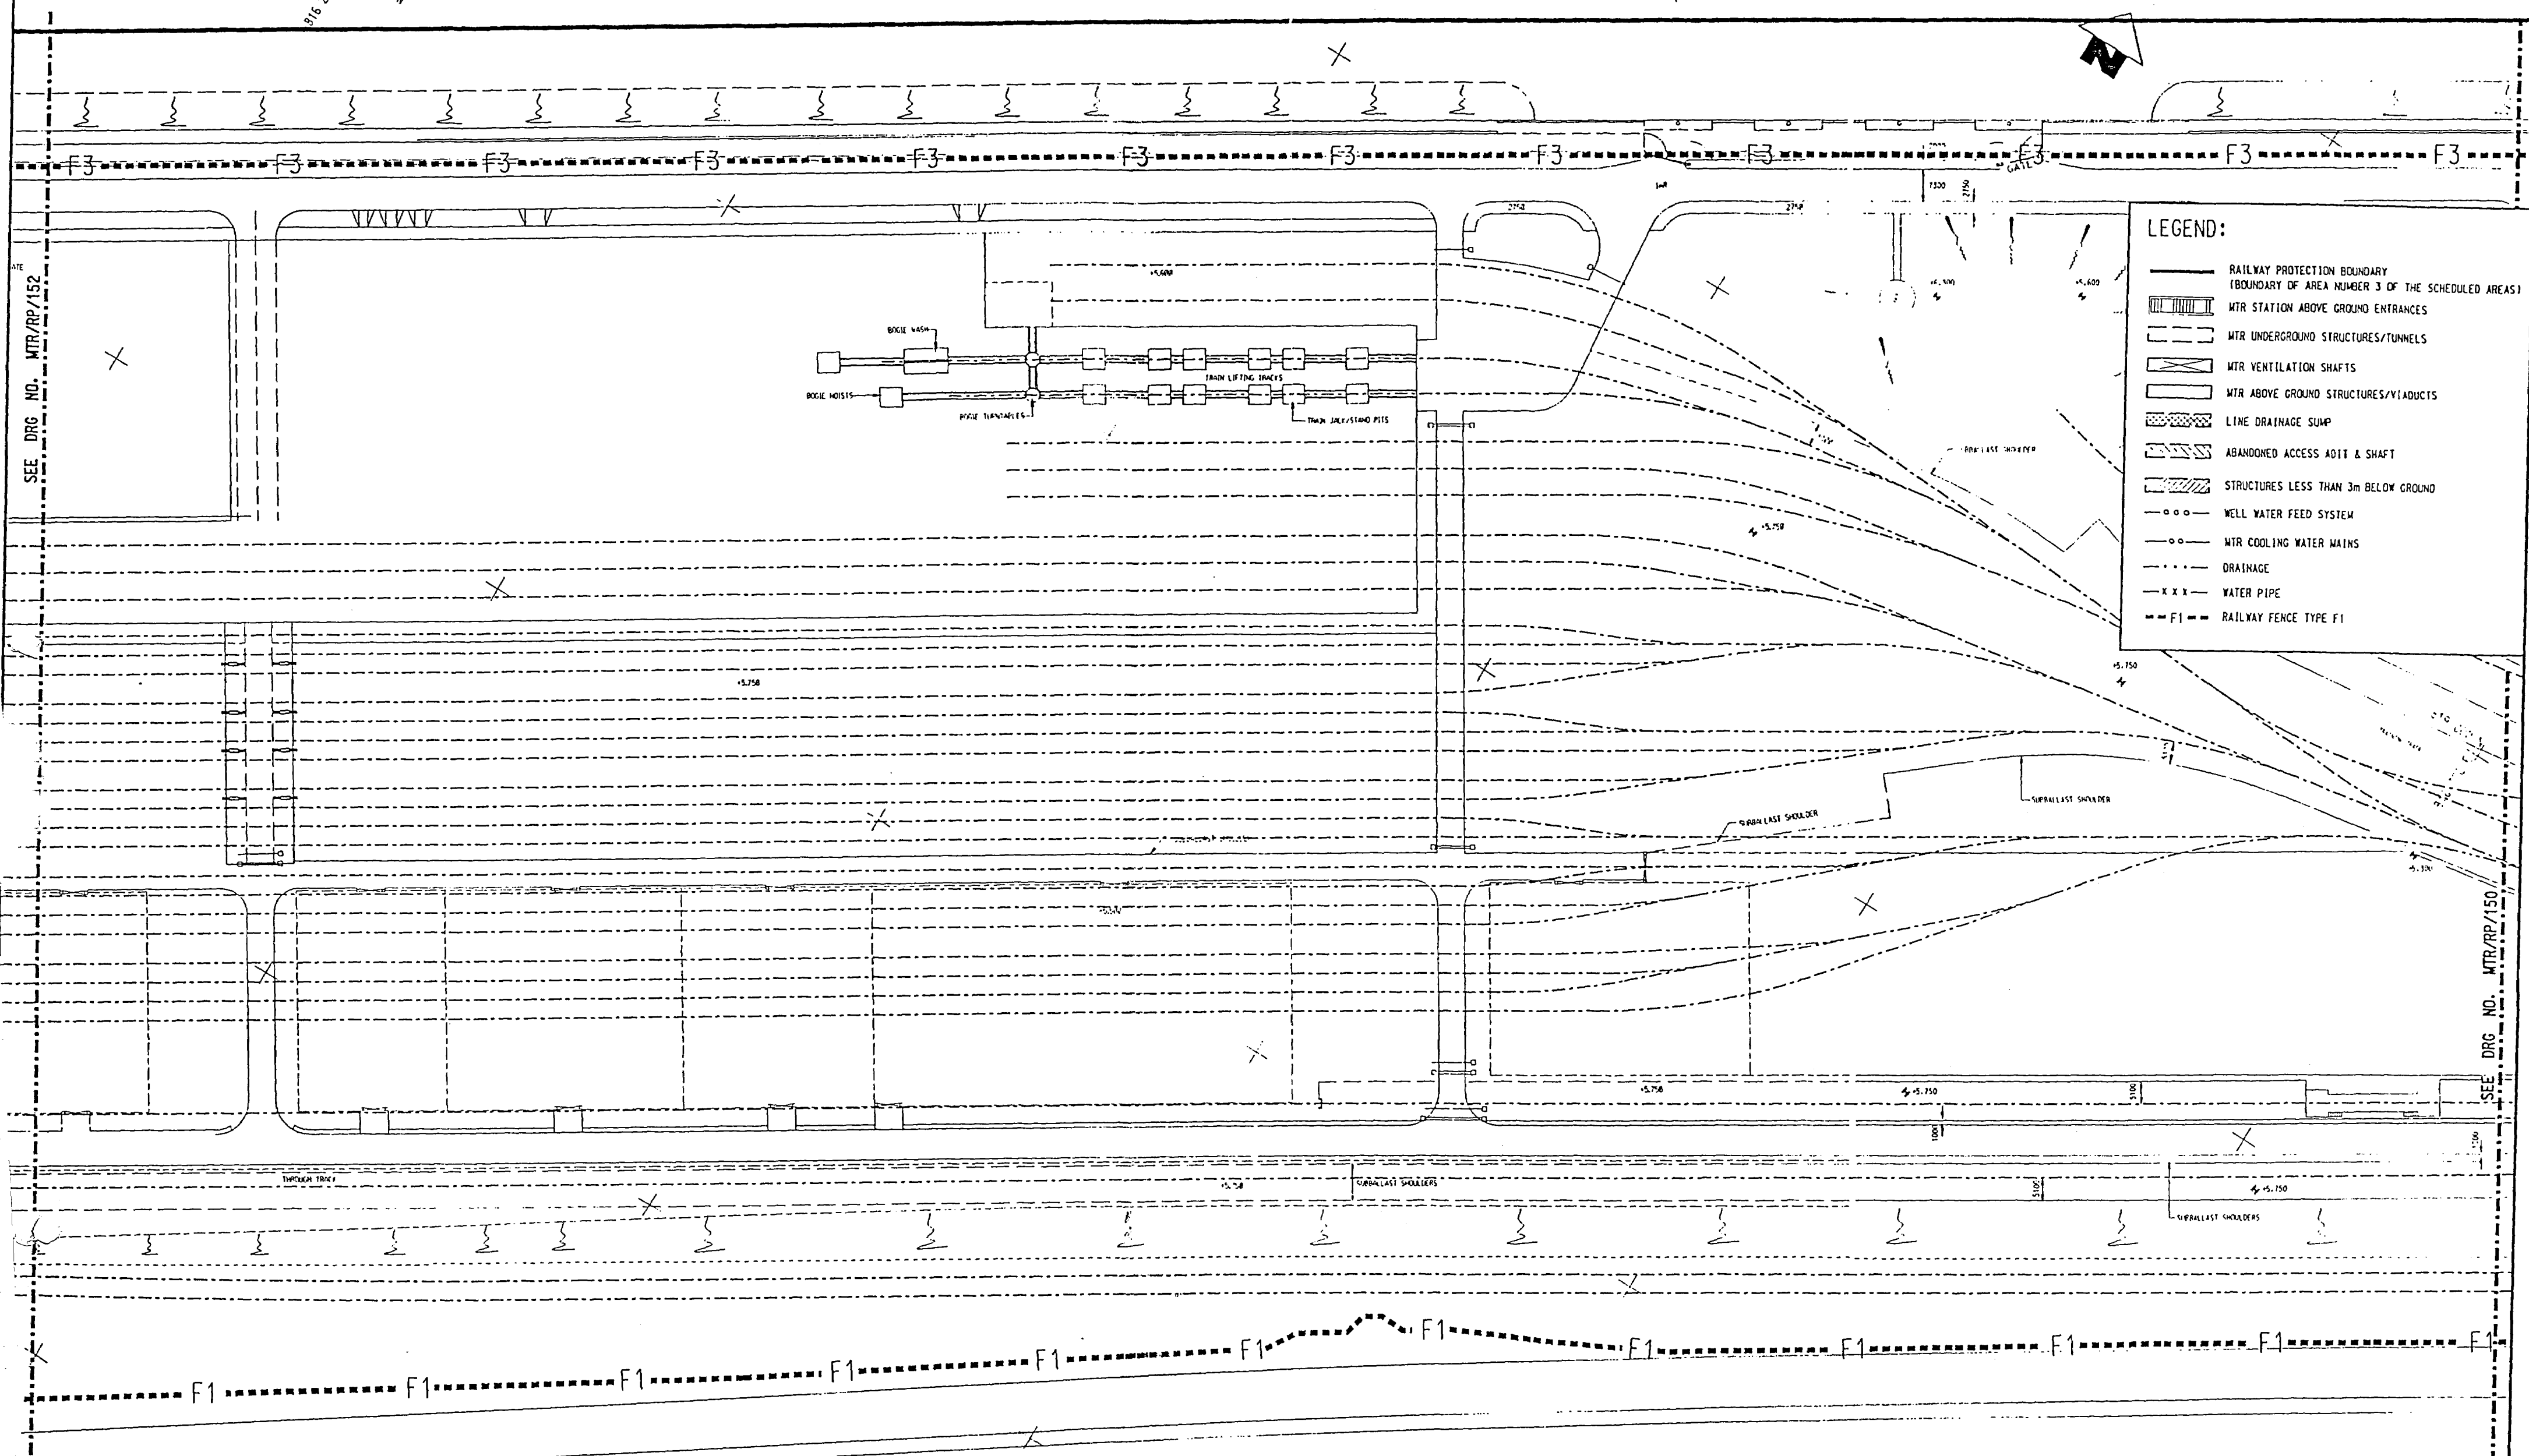

LEGEND:

- RAILWAY PROTECTION BOUNDARY (BOUNDARY OF AREA NUMBER 3 OF THE SCHEDULED AREAS)
- ▨ MTR STATION ABOVE GROUND ENTRANCES
- ▨ MTR UNDERGROUND STRUCTURES/TUNNELS
- ▨ MTR VENTILATION SHAFTS
- ▨ MTR ABOVE GROUND STRUCTURES/YIADUCTS
- ▨ LINE DRAINAGE SUMP
- ▨ ABANDONED ACCESS ADIT & SHAFT
- ▨ STRUCTURES LESS THAN 3m BELOW GROUND
- WELL WATER FEED SYSTEM
- MTR COOLING WATER MAINS
- · — · — DRAINAGE
- x x x — WATER PIPE
- F1 — RAILWAY FENCE TYPE F1

SEE DRG NO. MTR/RP/152

SEE DRG NO. MTR/RP/150

AREA NUMBER 3 OF THE SCHEDULED AREAS

Signed: *[Signature]*
 (Bowen Leung) MASS TRANSIT RAILWAY
 Secretary for Planning, RAILWAY PROTECTION PLAN
 Environment and Lands
 SIU HO WAN DEPOT
 Dated: 29 June 1998

FIFTH SCHEDULE BUILDINGS ORDINANCE (CAP. 123)	SCALE 1 : 1000	DRAWING NO. MTR/RP/151	REV
	DATE JAN 1998	MTR/CID REFERENCE NO. RP_125.DGN	