


User: workspace c:\cad\_apps\mstrnu\workspace\users\example\lucf, UserRef: c:\cad\_apps\mstrnu\workspace\projects\pcf  
 PRINTED BY: A450188 02/06/03 04:25:49 PM  
 FILENAME: I:\Cad\W.L.R.\DWG\PRJ\WIDE\Railway Protection\Government\WRRP131.dgn  
 Maps reproduced with permission of The Director of Lands. (C) Hong Kong Government.

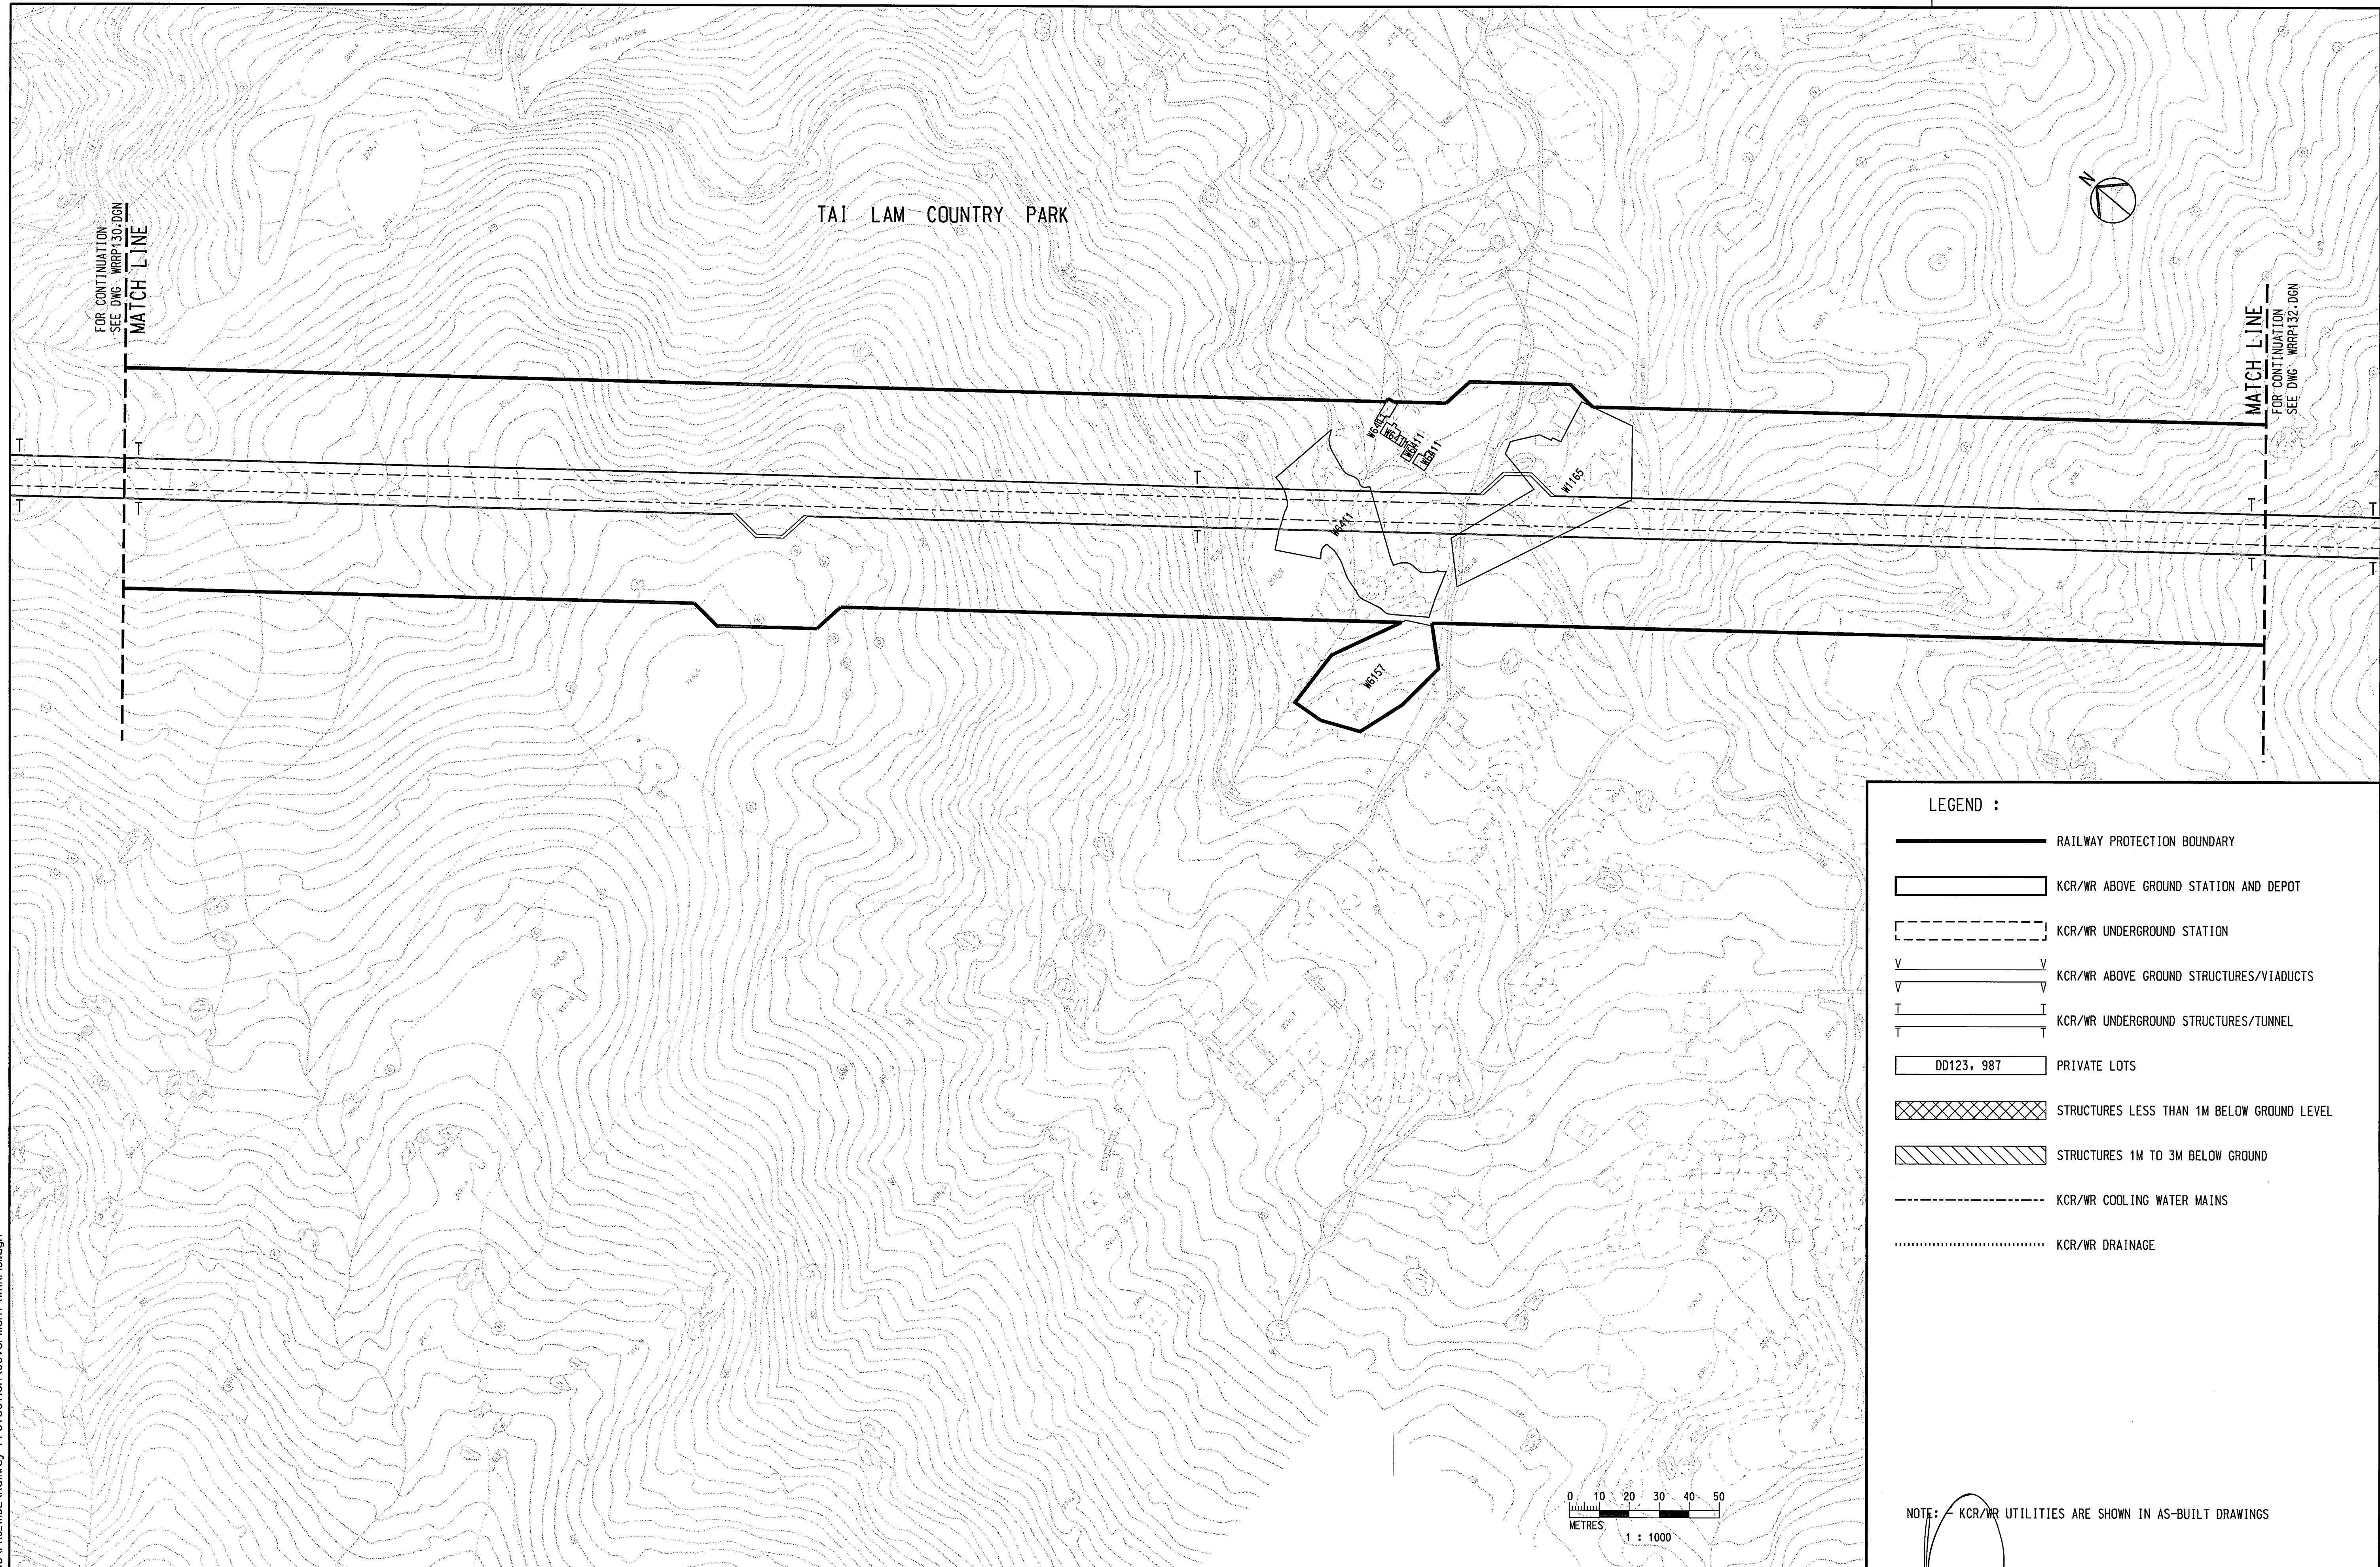

**LEGEND :**

|  |  |
|--|--|
|  | RAILWAY PROTECTION BOUNDARY                |
|  | KCR/WR ABOVE GROUND STATION AND DEPOT      |
|  | KCR/WR UNDERGROUND STATION                 |
|  | KCR/WR ABOVE GROUND STRUCTURES/VIADUCTS    |
|  | KCR/WR UNDERGROUND STRUCTURES/TUNNEL       |
|  | PRIVATE LOTS                               |
|  | STRUCTURES LESS THAN 1M BELOW GROUND LEVEL |
|  | STRUCTURES 1M TO 3M BELOW GROUND           |
|  | KCR/WR COOLING WATER MAINS                 |
|  | KCR/WR DRAINAGE                            |

NOTE: KCR/WR UTILITIES ARE SHOWN IN AS-BUILT DRAWINGS

| REV | DATE      | BY | SUB | APP | DESCRIPTION  |
|-----|-----------|----|-----|-----|--------------|
| △   | 02JUN2003 | SN | ADM | LSC | SECOND ISSUE |
| △   | 08NOV2002 | SN | ADM | LSC | FIRST ISSUE  |

DESIGNED BY  
SN  
 DRAWN BY  
M. K. CHUNG  
 CHECKED BY  
ADM  
 IN CHARGE  
LSC  
 DATE



AREA NUMBER 3 OF THE SCHEDULED AREAS  
 FIFTH SCHEDULE  
 BUILDINGS ORDINANCE (CAP. 123)

RAILWAY LINES OF THE  
 KOWLOON - CANTON RAILWAY CORPORATION  
 - WEST RAIL (PHASE 1)  
 RAILWAY PROTECTION PLAN

Signed:   
 (Michael M Y SÜEN)  
 Secretary for Housing, Planning and Lands  
 Date: 6 JUN 2003



|                                 |                        |
|---------------------------------|------------------------|
| CADD FILE NO<br>WRRP131.DGN     | CADD DATE<br>29JUL2002 |
| SCALE<br>1:1000 @ A1            |                        |
| DRAWING NUMBER<br>KCR/WR/RP/131 |                        |
| SHEET NO<br>31                  | STAGE CODE/REV<br>1    |