



UserWorkspace at:\cadd\_apps\mstrnu\workspace\users\example\ctf\UserRef at:\cadd\_apps\mstrnu\workspace\projects\pcef  
 PRINTED BY: AAG0188 02/06/03 04:02:29 PM  
 FILENAME: I:\cadd\w\_r\_dwg\prj\_wide\Railway Protection\Government\WRRP122.dgn

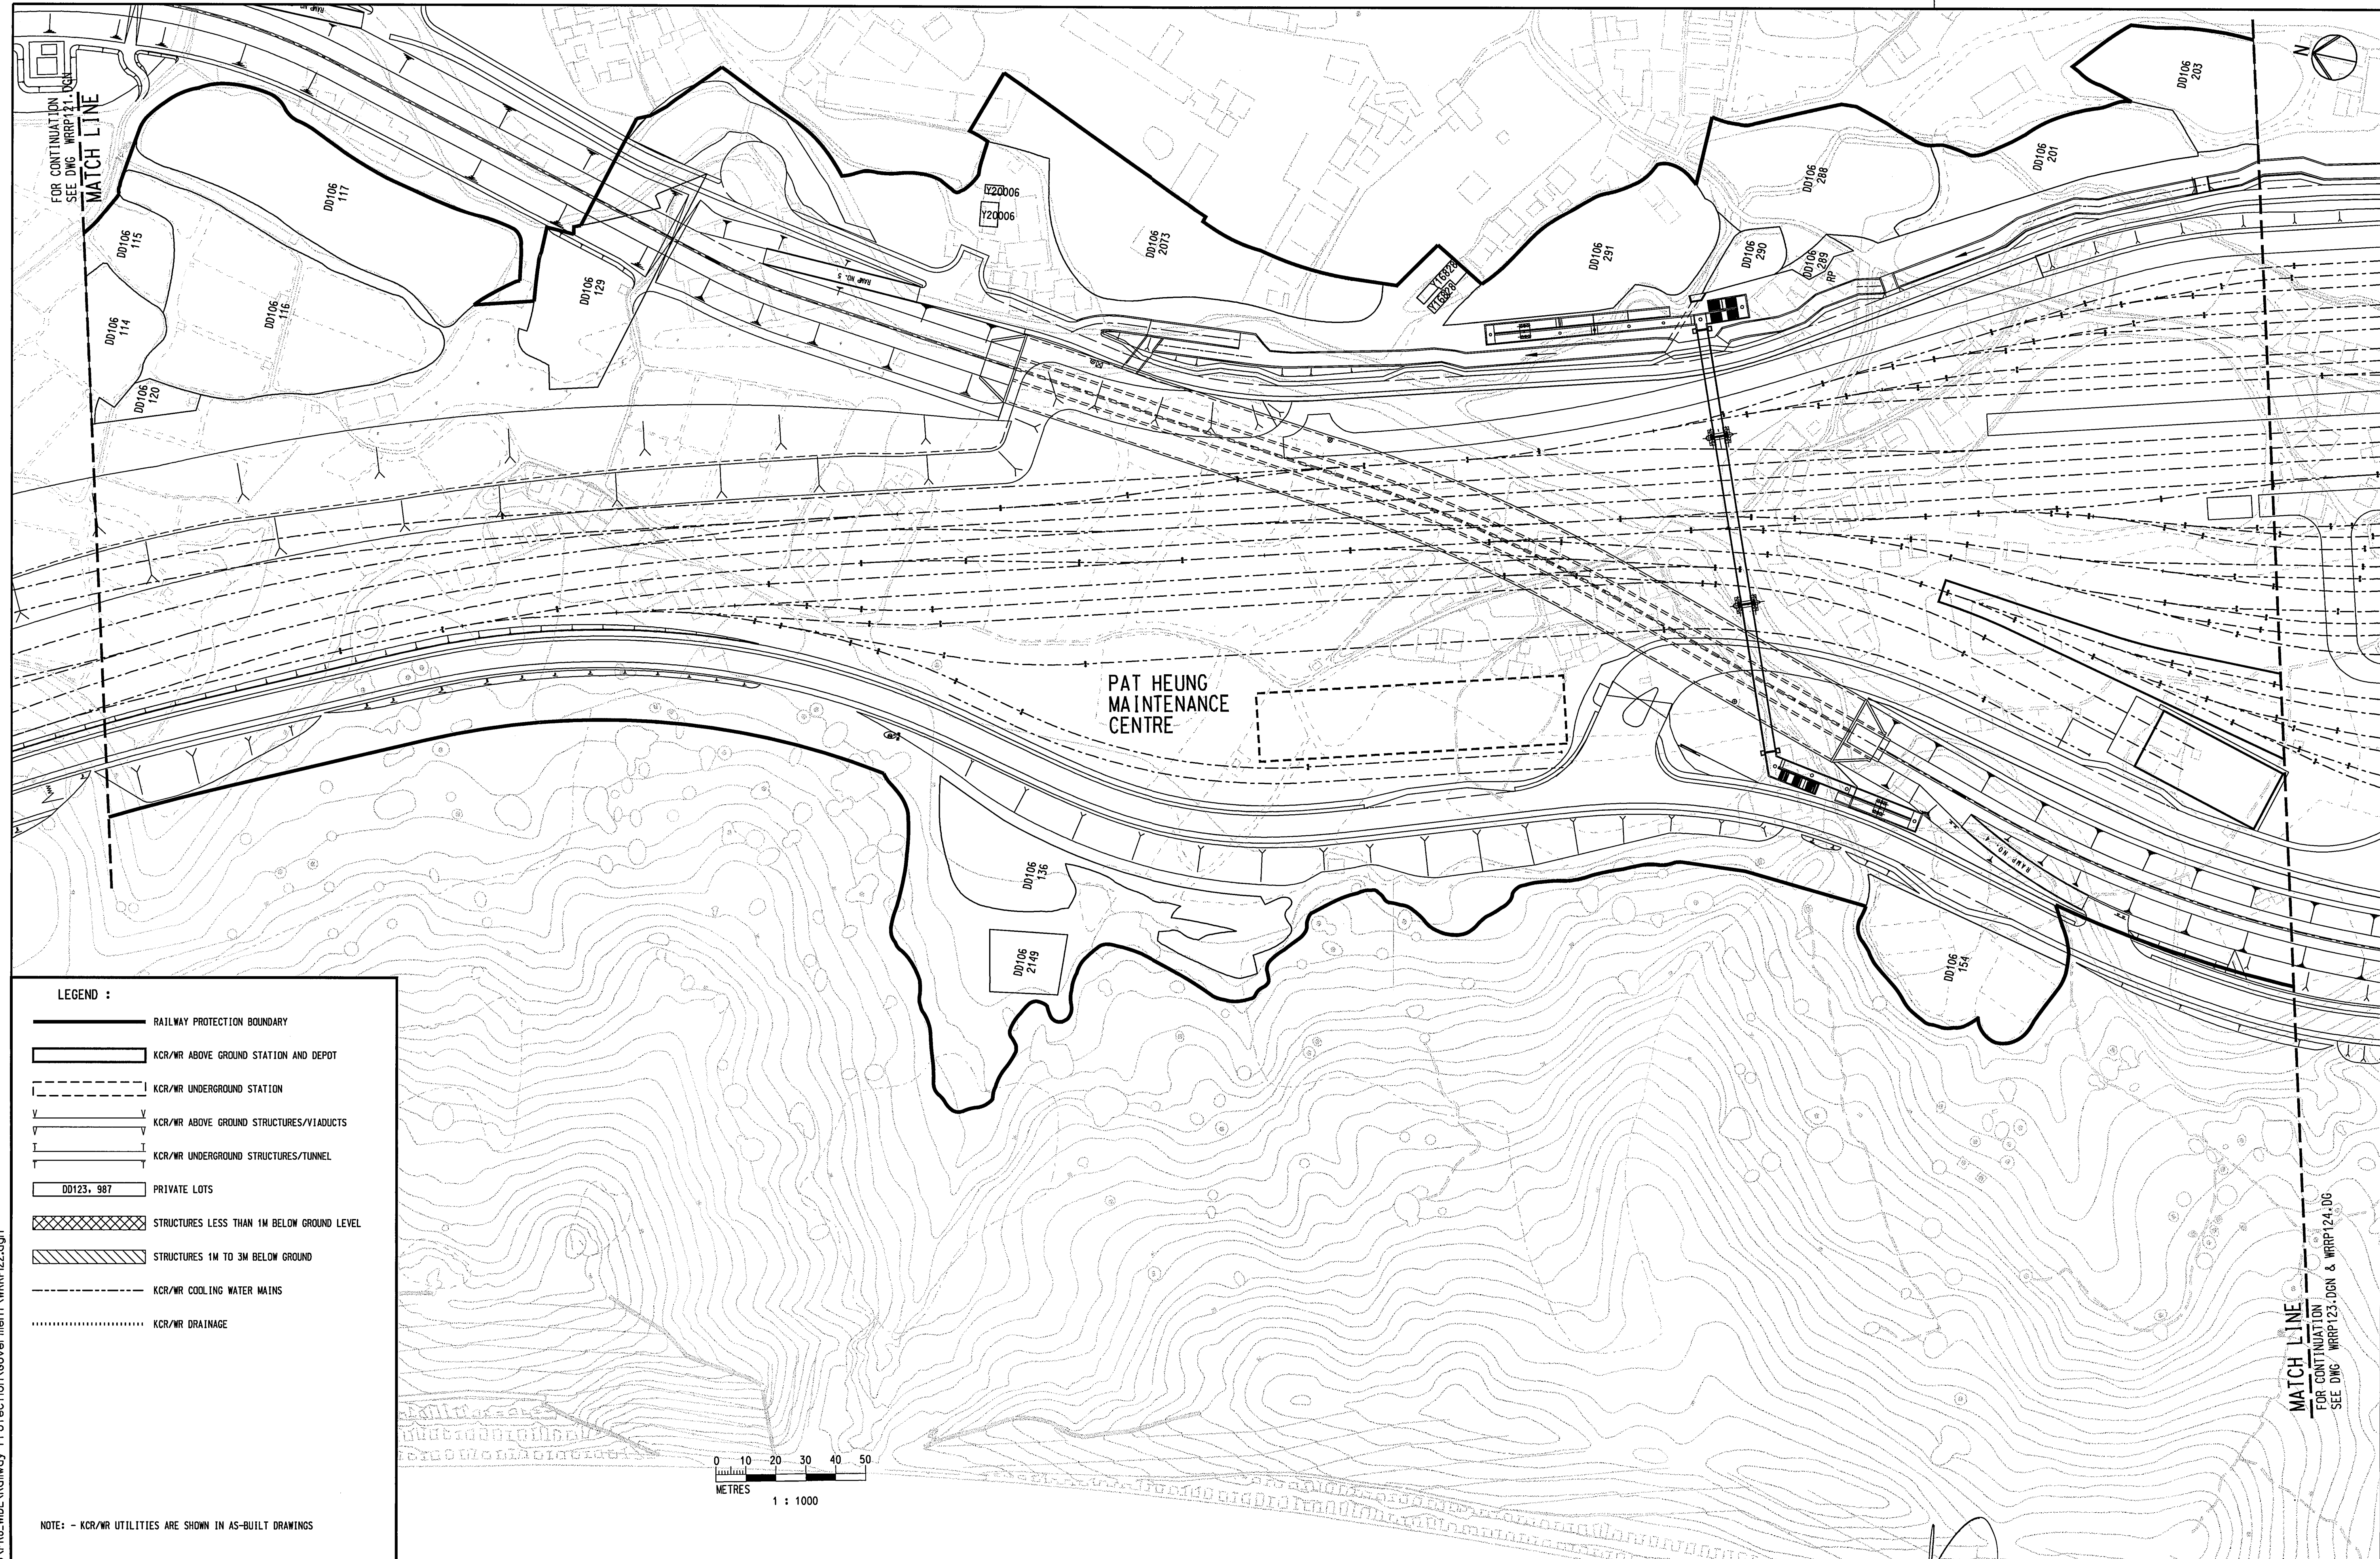

**LEGEND :**

- RAILWAY PROTECTION BOUNDARY
- ▭ KCR/WR ABOVE GROUND STATION AND DEPOT
- - - KCR/WR UNDERGROUND STATION
- Y Y KCR/WR ABOVE GROUND STRUCTURES/VIADUCTS
- KCR/WR UNDERGROUND STRUCTURES/TUNNEL
- DD123, 987 PRIVATE LOTS
- ▨ STRUCTURES LESS THAN 1M BELOW GROUND LEVEL
- ▧ STRUCTURES 1M TO 3M BELOW GROUND
- - - KCR/WR COOLING WATER MAINS
- ..... KCR/WR DRAINAGE

NOTE: - KCR/WR UTILITIES ARE SHOWN IN AS-BUILT DRAWINGS

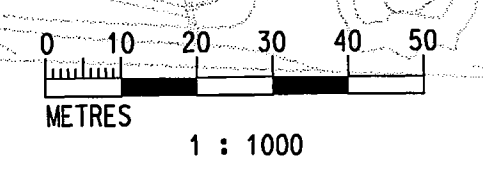

REV	DATE	BY	SUB	APP	DESCRIPTION
02JUN2003	SN	ADM	LSC		SECOND ISSUE
08NOV2002	SN	ADM	LSC		FIRST ISSUE

DESIGNED BY	SN
DRAWN BY	M K CHUNG
CHECKED BY	ADM
IN CHARGE	LSC
DATE	



AREA NUMBER 3 OF THE SCHEDULED AREAS  
 FIFTH SCHEDULE  
 BUILDINGS ORDINANCE (CAP.123)  
 RAILWAY LINES OF THE  
 KOWLOON - CANTON RAILWAY CORPORATION  
 - WEST RAIL (PHASE 1)  
 RAILWAY PROTECTION PLAN

Signed:   
 (Michael M Y SUEN)  
 Secretary for Housing, Planning and Lands  
 Date: 6 JUN 2003



CADD FILE NO	WRRP122.DGN	CADD DATE	29JUL2002
SCALE	1:1000 @ A1		
DRAWING NUMBER	KCR/WR/RP/122		
SHEET NO	22	STAGE CODE	REV 1

MATCH LINE  
 FOR CONTINUATION  
 SEE DWG WRRP123.DGN & WRRP124.DG

