


FOR CONTINUATION
SEE DRG. NO. MTR/RP/402
MATCH LINE

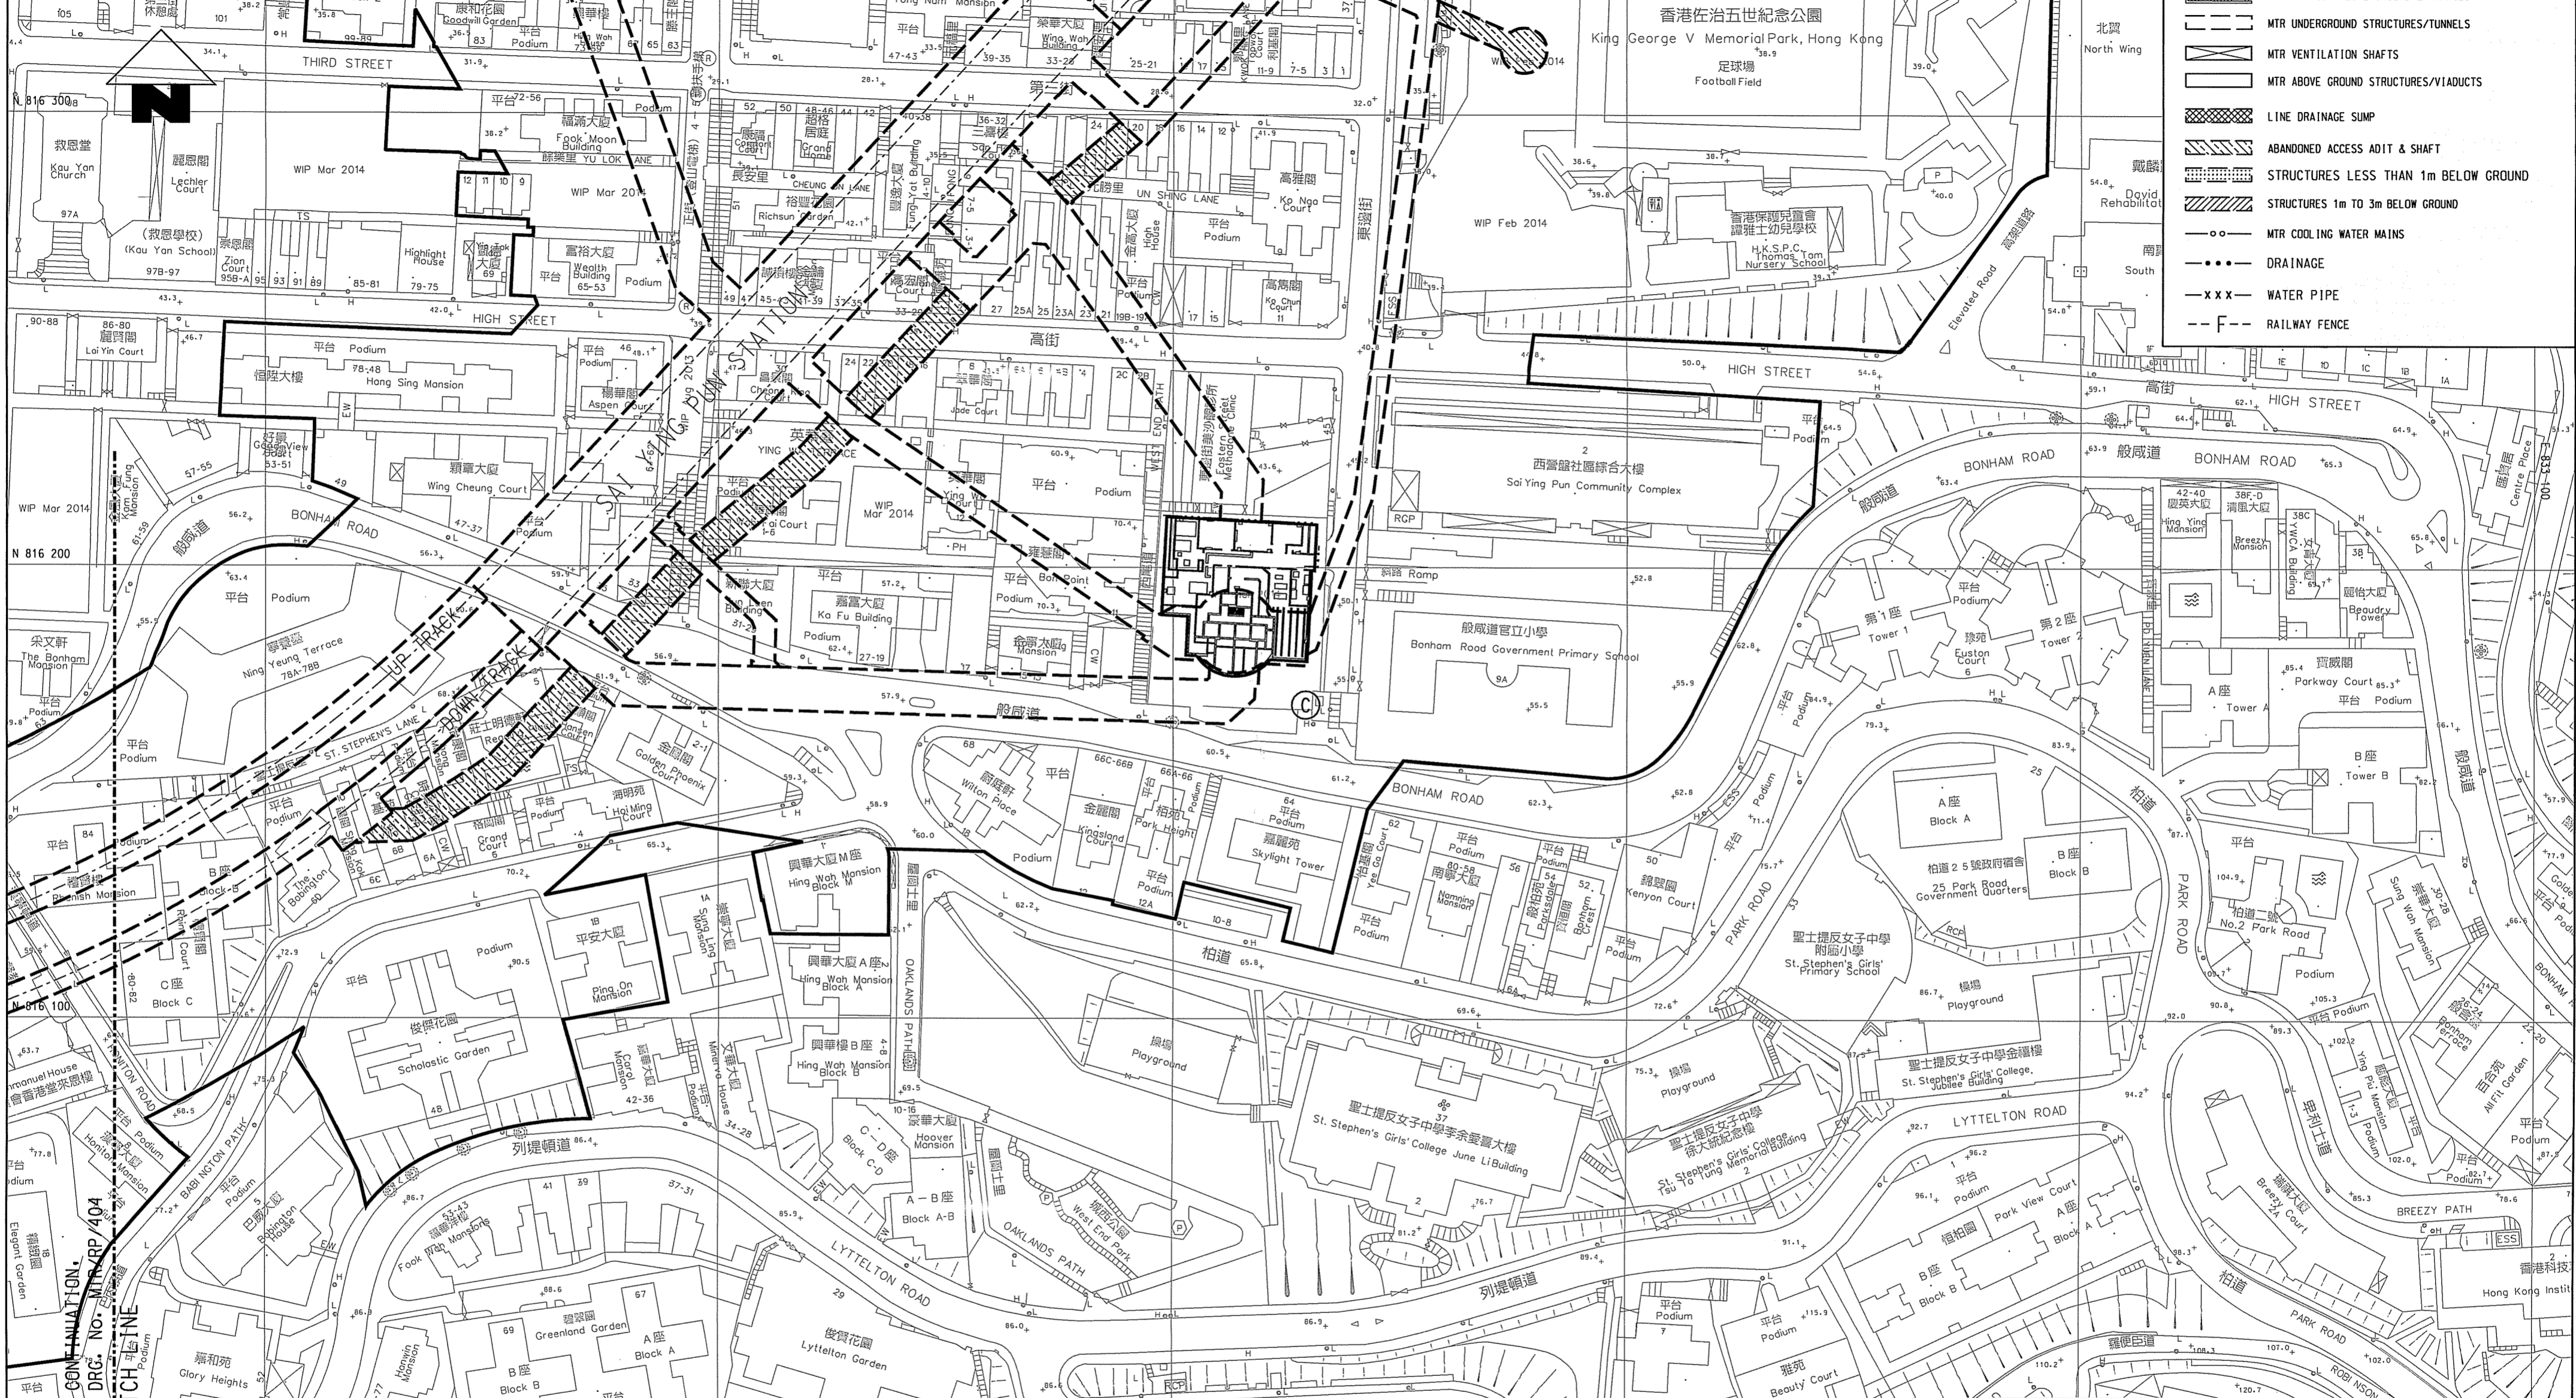

- LEGEND:**
- RAILWAY PROTECTION BOUNDARY (BOUNDARY OF AREA NUMBER 3 OF THE SCHEDULED AREAS)
 - ▭ MTR STATION ABOVE GROUND ENTRANCES
 - ▭ MTR UNDERGROUND STRUCTURES/TUNNELS
 - ▭ MTR VENTILATION SHAFTS
 - ▭ MTR ABOVE GROUND STRUCTURES/VIADUCTS
 - ▭ LINE DRAINAGE SUMP
 - ▭ ABANDONED ACCESS ADIT & SHAFT
 - ▭ STRUCTURES LESS THAN 1m BELOW GROUND
 - ▭ STRUCTURES 1m TO 3m BELOW GROUND
 - MTR COOLING WATER MAINS
 - DRAINAGE
 - x x x — WATER PIPE
 - - - RAILWAY FENCE

FOR CONTINUATION
SEE DRG. NO. MTR/RP/404
MATCH LINE

**AREA NUMBER 3 OF THE SCHEDULED AREAS
SCHEDULE 5
BUILDINGS ORDINANCE (CAP. 123)**

**MTR CORPORATION
RAILWAY PROTECTION PLAN
SAI YING PUN STATION**

<p>Signed: <i>[Signature]</i> (Mr. CHAN Mo-tai Paul) Secretary for Development</p> <p>Date: 2.3.2015</p>	<p>SCALE 1 : 1000 @ A2 DRAWING NO. MTR/RP/403 DATE MAY 2014 MTR CAD REFERENCE NO. MTR_RP_403.dgn</p>
--	--