
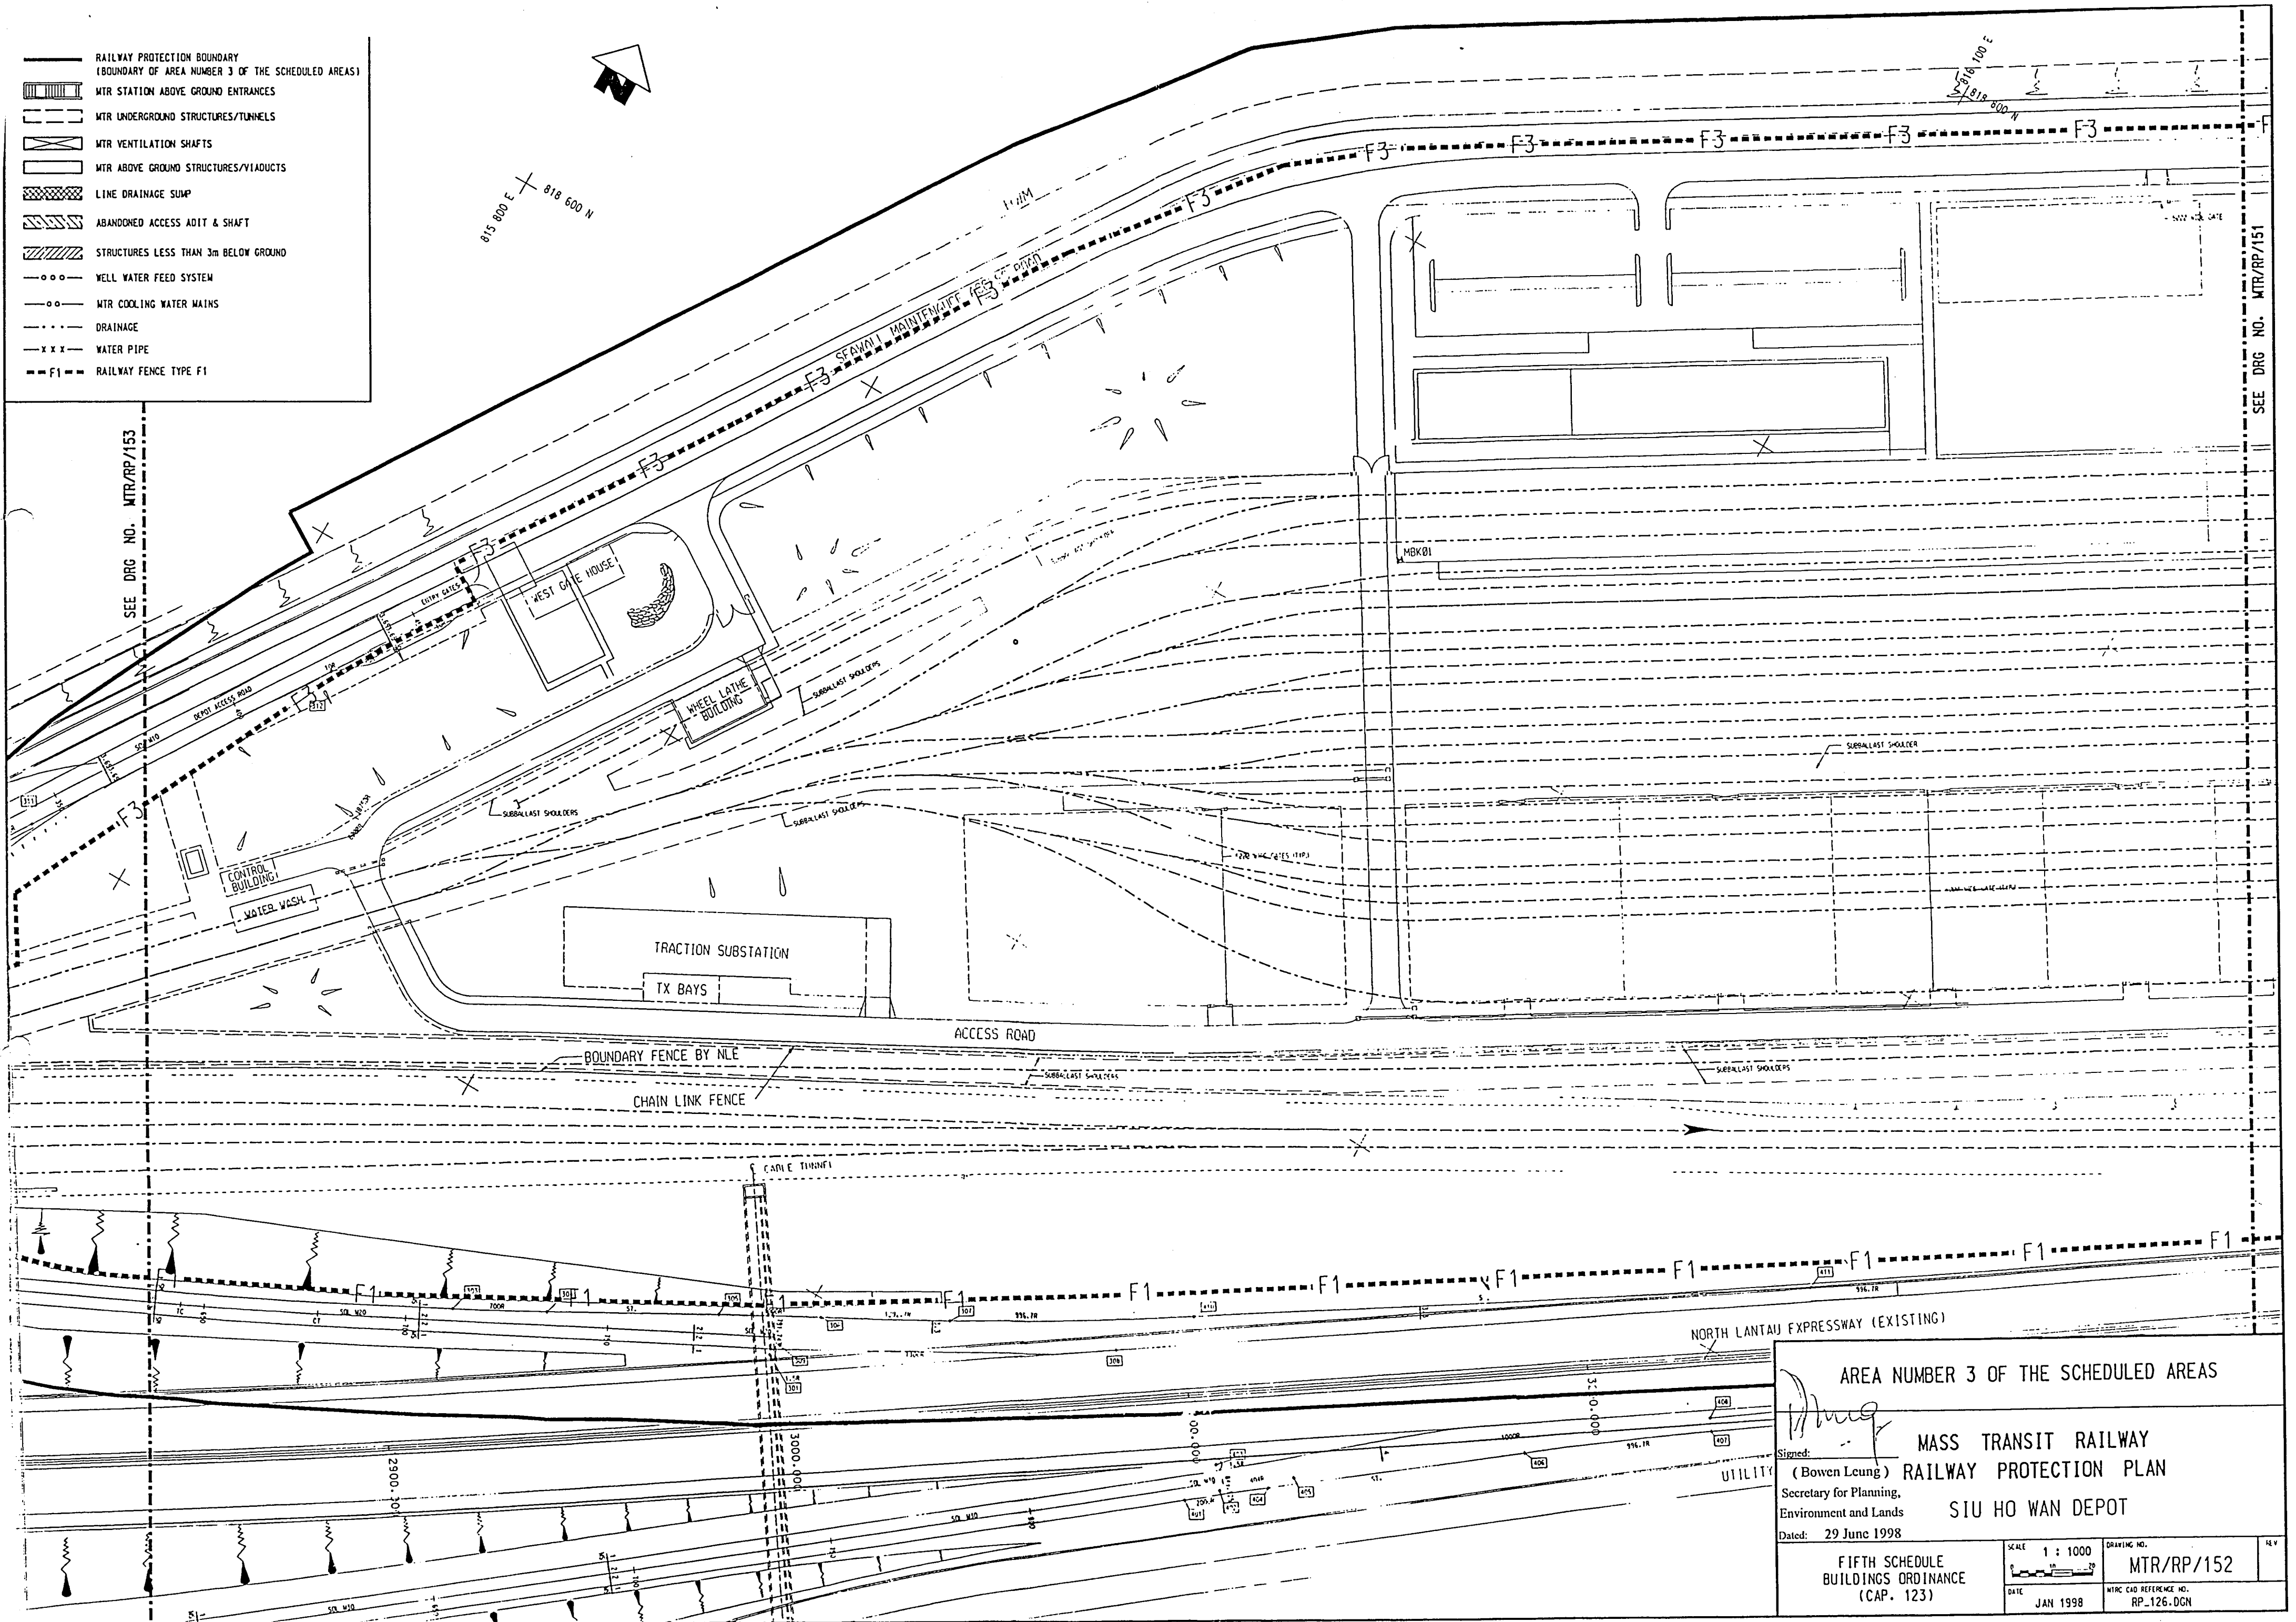


- RAILWAY PROTECTION BOUNDARY (BOUNDARY OF AREA NUMBER 3 OF THE SCHEDULED AREAS)
- MTR STATION ABOVE GROUND ENTRANCES
- MTR UNDERGROUND STRUCTURES/TUNNELS
- MTR VENTILATION SHAFTS
- MTR ABOVE GROUND STRUCTURES/VIADUCTS
- LINE DRAINAGE SUMP
- ABANDONED ACCESS ADIT & SHAFT
- STRUCTURES LESS THAN 3m BELOW GROUND
- WELL WATER FEED SYSTEM
- MTR COOLING WATER MAINS
- DRAINAGE
- WATER PIPE
- RAILWAY FENCE TYPE F1

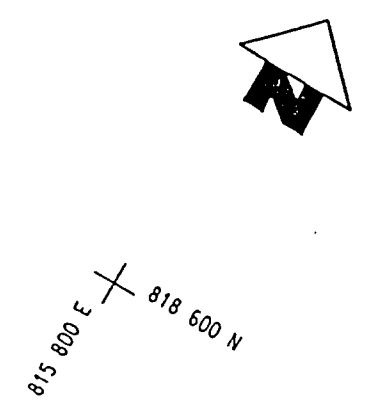

SEE DRG NO. MTR/RP/153

SEE DRG NO. MTR/RP/151

AREA NUMBER 3 OF THE SCHEDULED AREAS

Signed: *[Signature]*
 (Bowen Leung) SECRETARY FOR PLANNING,
 Environment and Lands
 SIU HO WAN DEPOT
 Dated: 29 June 1998

| | | |
|---|-----------------------|-------------|
| FIFTH SCHEDULE BUILDINGS ORDINANCE (CAP. 123) | SCALE 1 : 1000 | DRAWING NO. |
| | JAN 1998 | MTR/RP/152 |
| | MTR CAD REFERENCE NO. | |
| | RP_126.DGN | |