


LEGEND:

- RAILWAY PROTECTION BOUNDARY (BOUNDARY OF AREA NUMBER 3 OF THE SCHEDULED AREAS)
- ▨ MTR STATION ABOVE GROUND ENTRANCES
- MTR UNDERGROUND STRUCTURES/TUNNELS
- ⊠ MTR VENTILATION SHAFTS
- ▭ MTR ABOVE GROUND STRUCTURES/VIADUCTS
- ▨ LINE DRAINAGE SUMP
- ▨ ABANDONED ACCESS ADIT & SHAFT
- ▨ STRUCTURES LESS THAN 3m BELOW GROUND
- WELL WATER FEED SYSTEM
- MTR COOLING WATER MAINS
- DRAINAGE
- x—x— WATER PIPE
- F1 --- RAILWAY FENCE TYPE F1

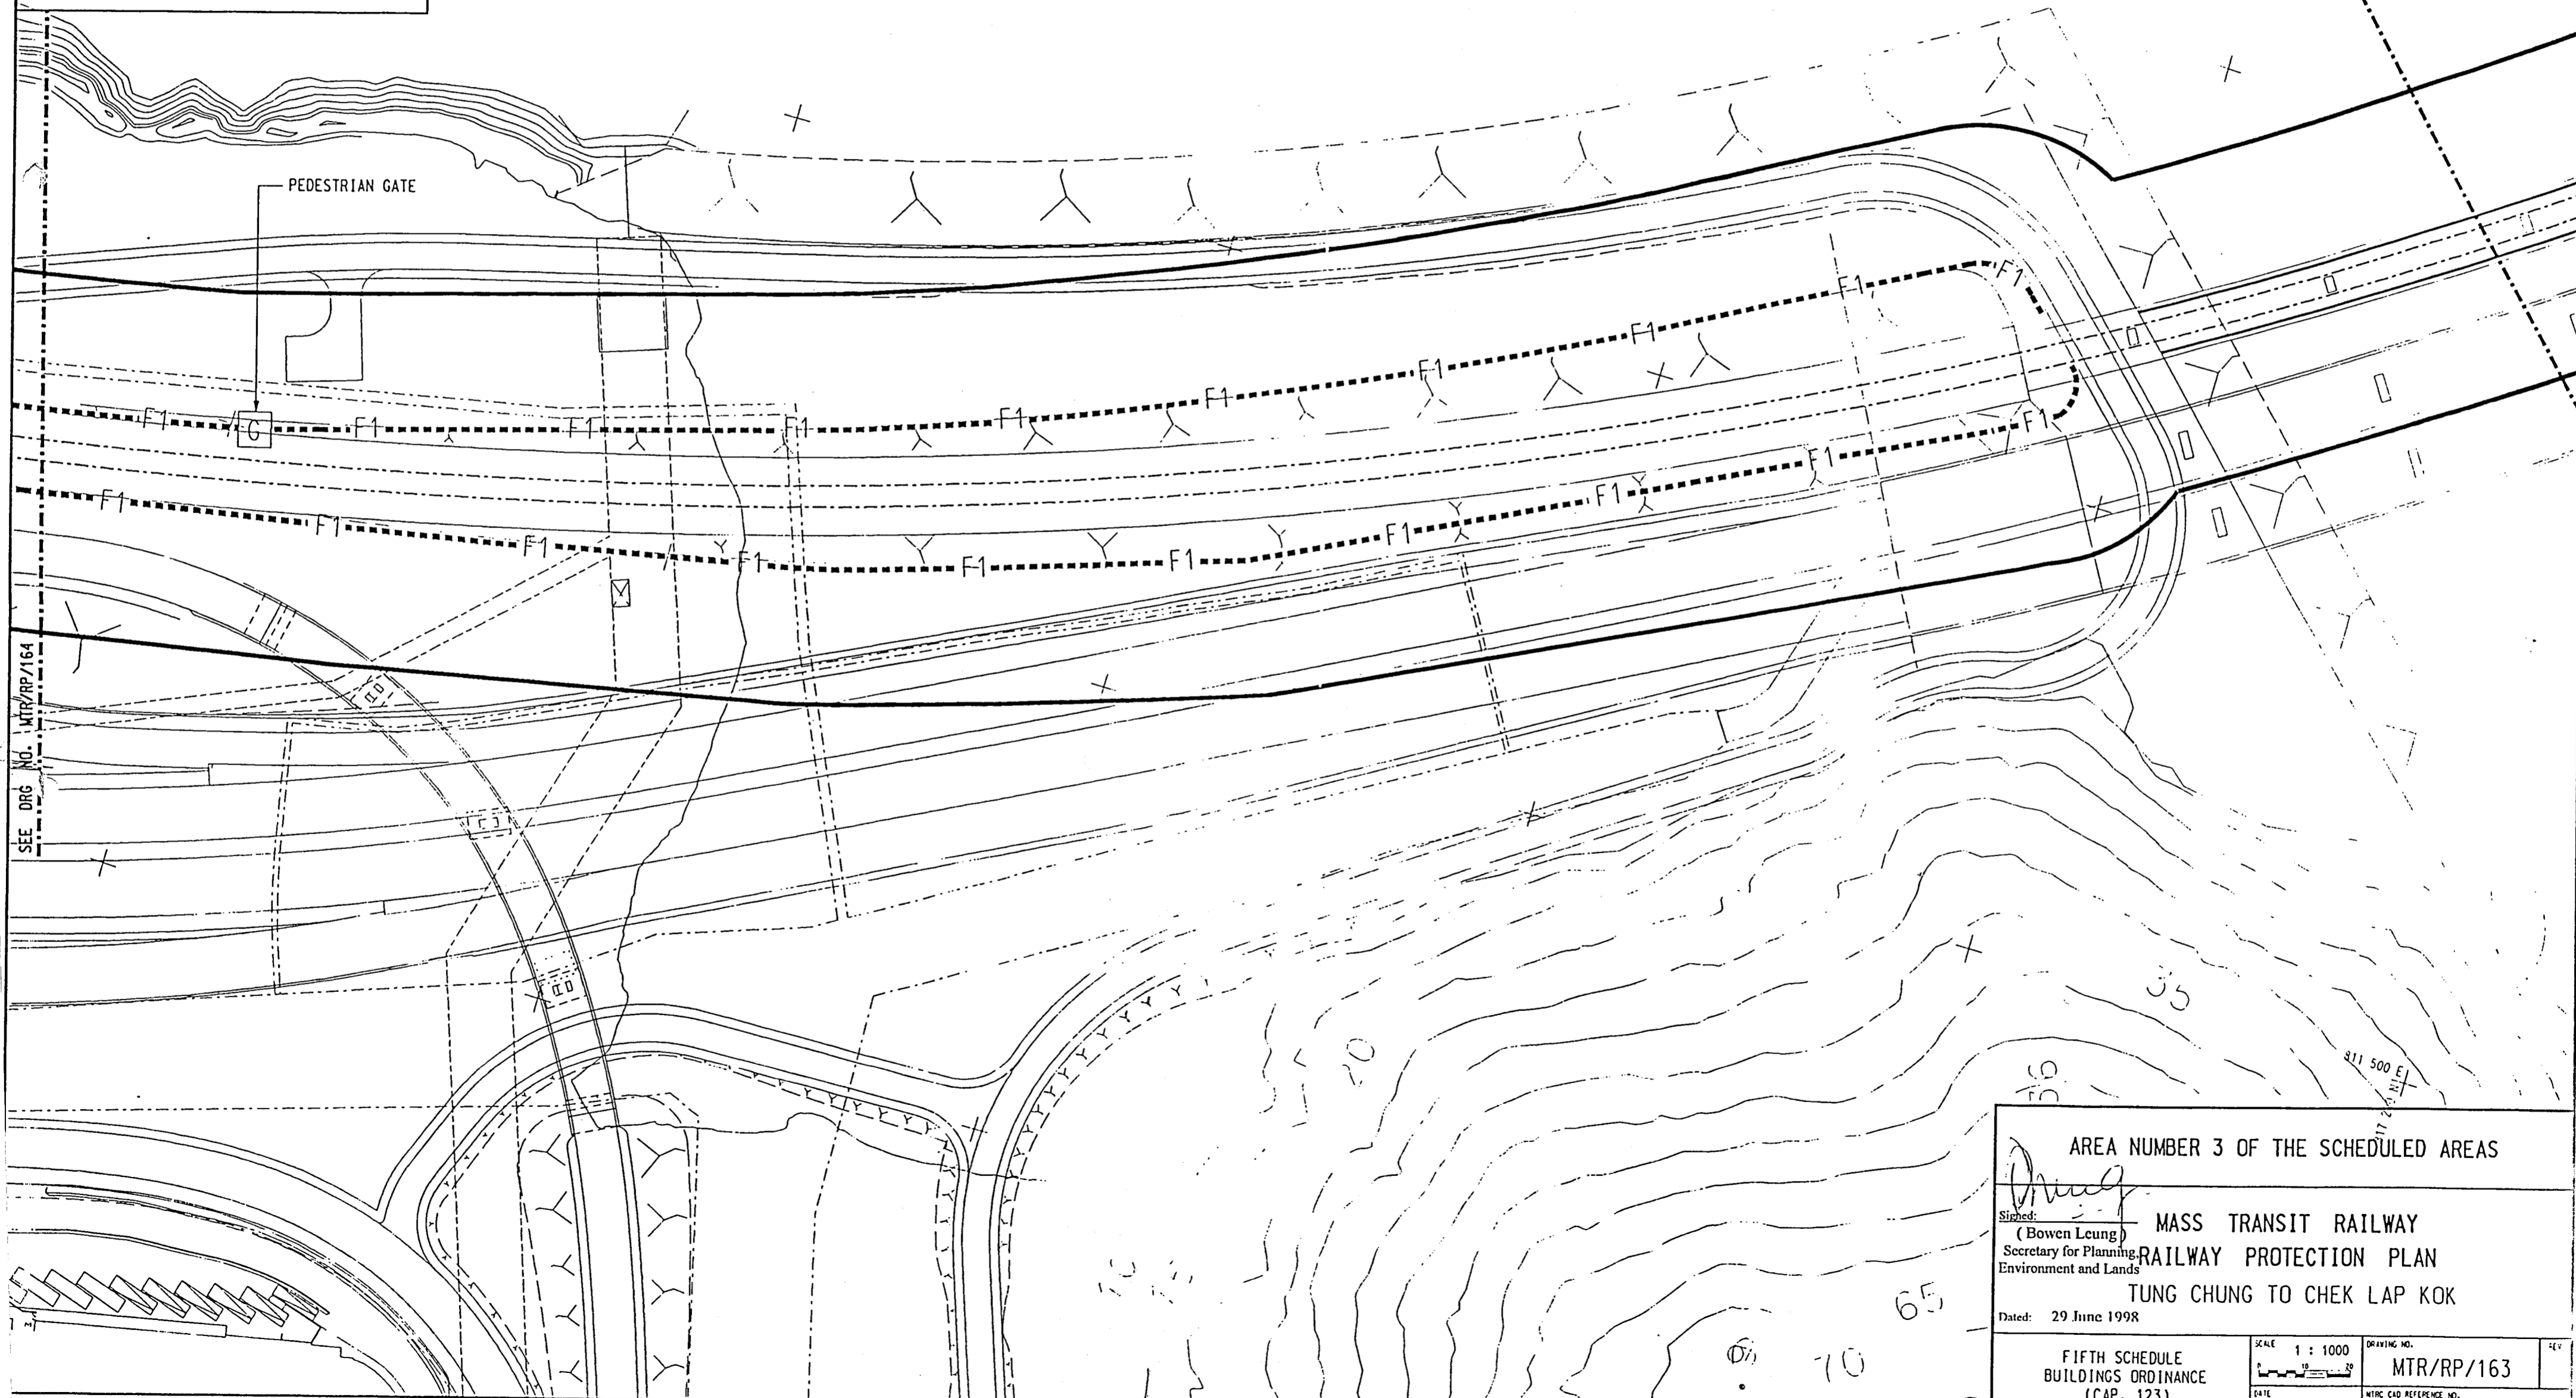

AREA NUMBER 3 OF THE SCHEDULED AREAS		
 Signed: (Bowen Leung) Secretary for Planning, Environment and Lands		
MASS TRANSIT RAILWAY RAILWAY PROTECTION PLAN TUNG CHUNG TO CHEK LAP KOK		
Dated: 29 June 1998		
FIFTH SCHEDULE BUILDINGS ORDINANCE (CAP. 123)	SCALE 1 : 1000  DATE JAN 1998	DRAWING NO. MTR/RP/163 MTRC CAD REFERENCE NO. RP-137.DGN