


Maps reproduced with permission of The Director of Lands, (C) Hong Kong Government.

LEGEND:

- RAILWAY PROTECTION BOUNDARY
(BOUNDARY OF AREA NUMBER 3 OF THE SCHEDULED AREAS)
- MTR STATION ABOVE GROUND ENTRANCES
- MTR UNDERGROUND STRUCTURES/TUNNELS
- MTR VENTILATION SHAFTS
- MTR ABOVE GROUND STRUCTURES/VIADUCTS
- LINE DRAINAGE SUMP
- ABANDONED ACCESS ADIT & SHAFT
- STRUCTURES LESS THAN 1m BELOW GROUND
- STRUCTURES 1m TO 3m BELOW GROUND
- DRAINAGE
- WATER PIPE
- RAILWAY FENCE
- CHAIN LINK FENCE
- COMMUNICATION CONTROL CABLE
- 2 NOS. 3.3KV POWER CABLE

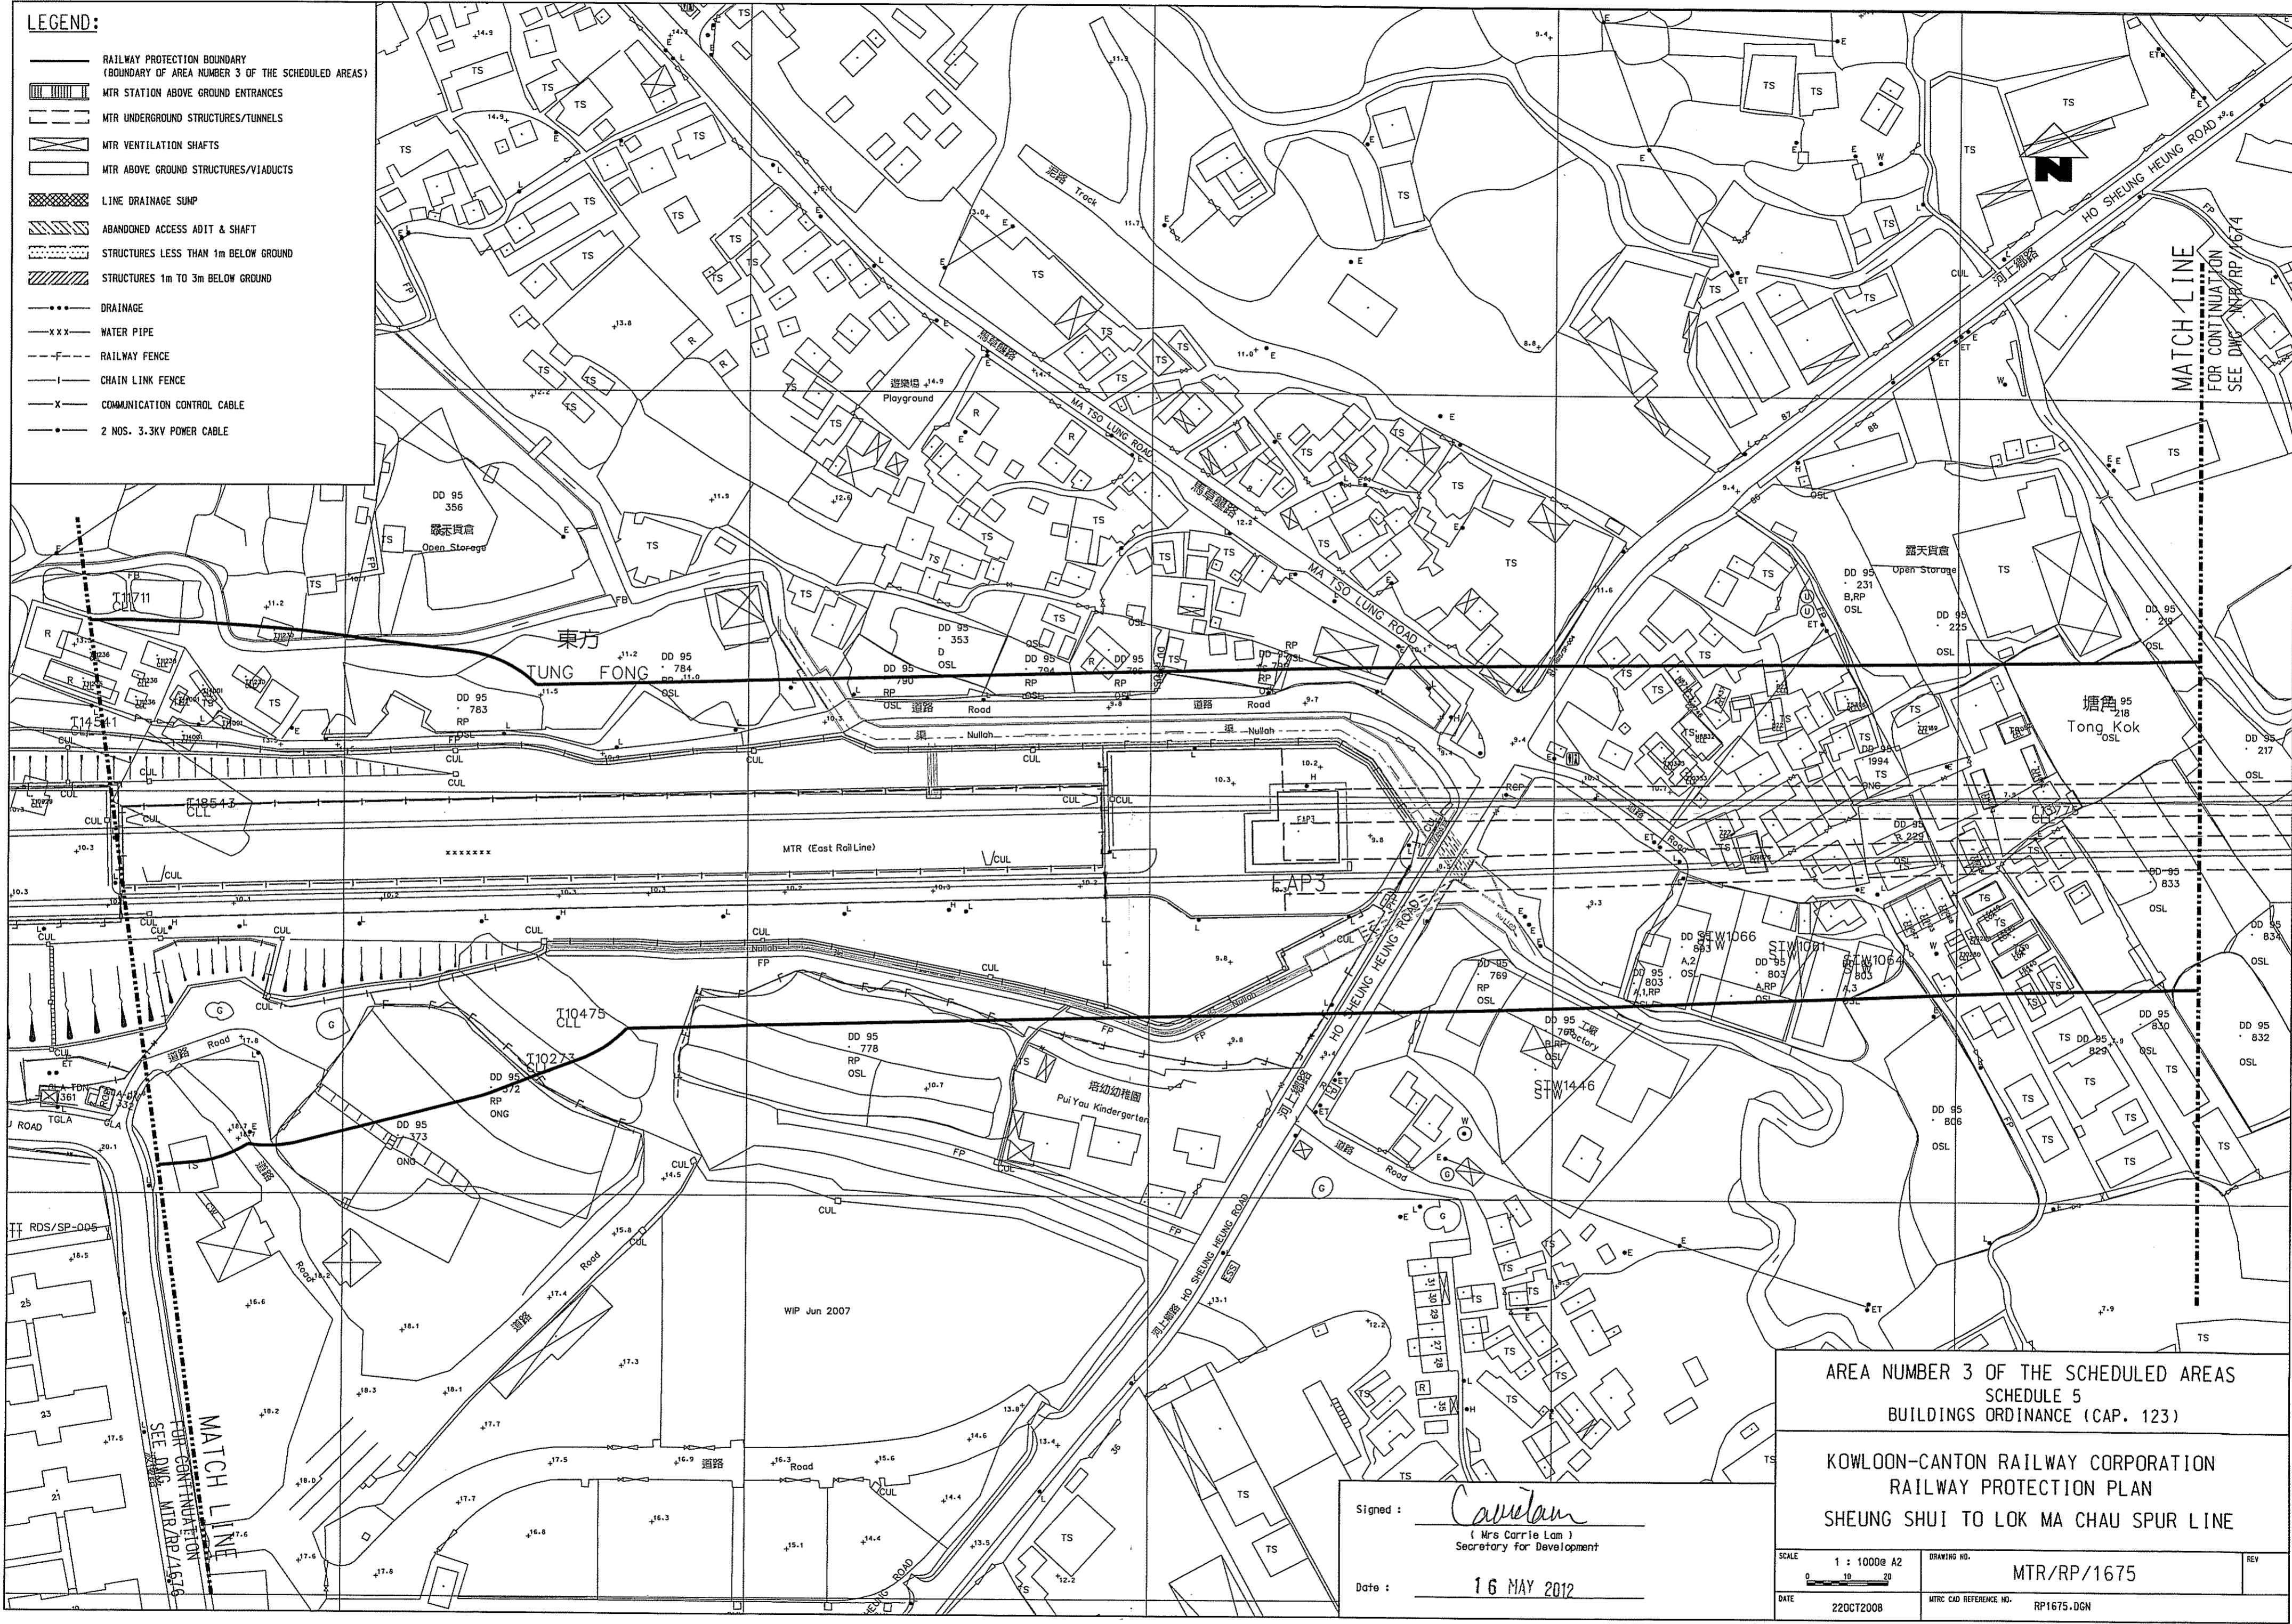

AREA NUMBER 3 OF THE SCHEDULED AREAS
 SCHEDULE 5
 BUILDINGS ORDINANCE (CAP. 123)

KOWLOON-CANTON RAILWAY CORPORATION
 RAILWAY PROTECTION PLAN
 SHEUNG SHUI TO LOK MA CHAU SPUR LINE

Signed: *Carrie Lam*
 (Mrs Carrie Lam)
 Secretary for Development

Date: 16 MAY 2012

SCALE 1 : 1000@ A2	DRAWING NO. MTR/RP/1675	REV
DATE 22OCT2008	MTR CAD REFERENCE NO. RP1675.DGN	