


Maps reproduced with permission of The Director of Lands, (C) Hong Kong Government.

- LEGEND:**
- RAILWAY PROTECTION BOUNDARY (BOUNDARY OF AREA NUMBER 3 OF THE SCHEDULED AREAS)
 - MTR STATION ABOVE GROUND ENTRANCES
 - MTR UNDERGROUND STRUCTURES/TUNNELS
 - MTR VENTILATION SHAFTS
 - MTR ABOVE GROUND STRUCTURES/VIADUCTS
 - LINE DRAINAGE SUMP
 - ABANDONED ACCESS ADIT & SHAFT
 - STRUCTURES LESS THAN 1m BELOW GROUND
 - STRUCTURES 1m TO 3m BELOW GROUND
 - DRAINAGE
 - WATER PIPE
 - RAILWAY FENCE
 - CHAIN LINK FENCE
 - COMMUNICATION CONTROL CABLE
 - 2 NOS. 3.3KV POWER CABLE

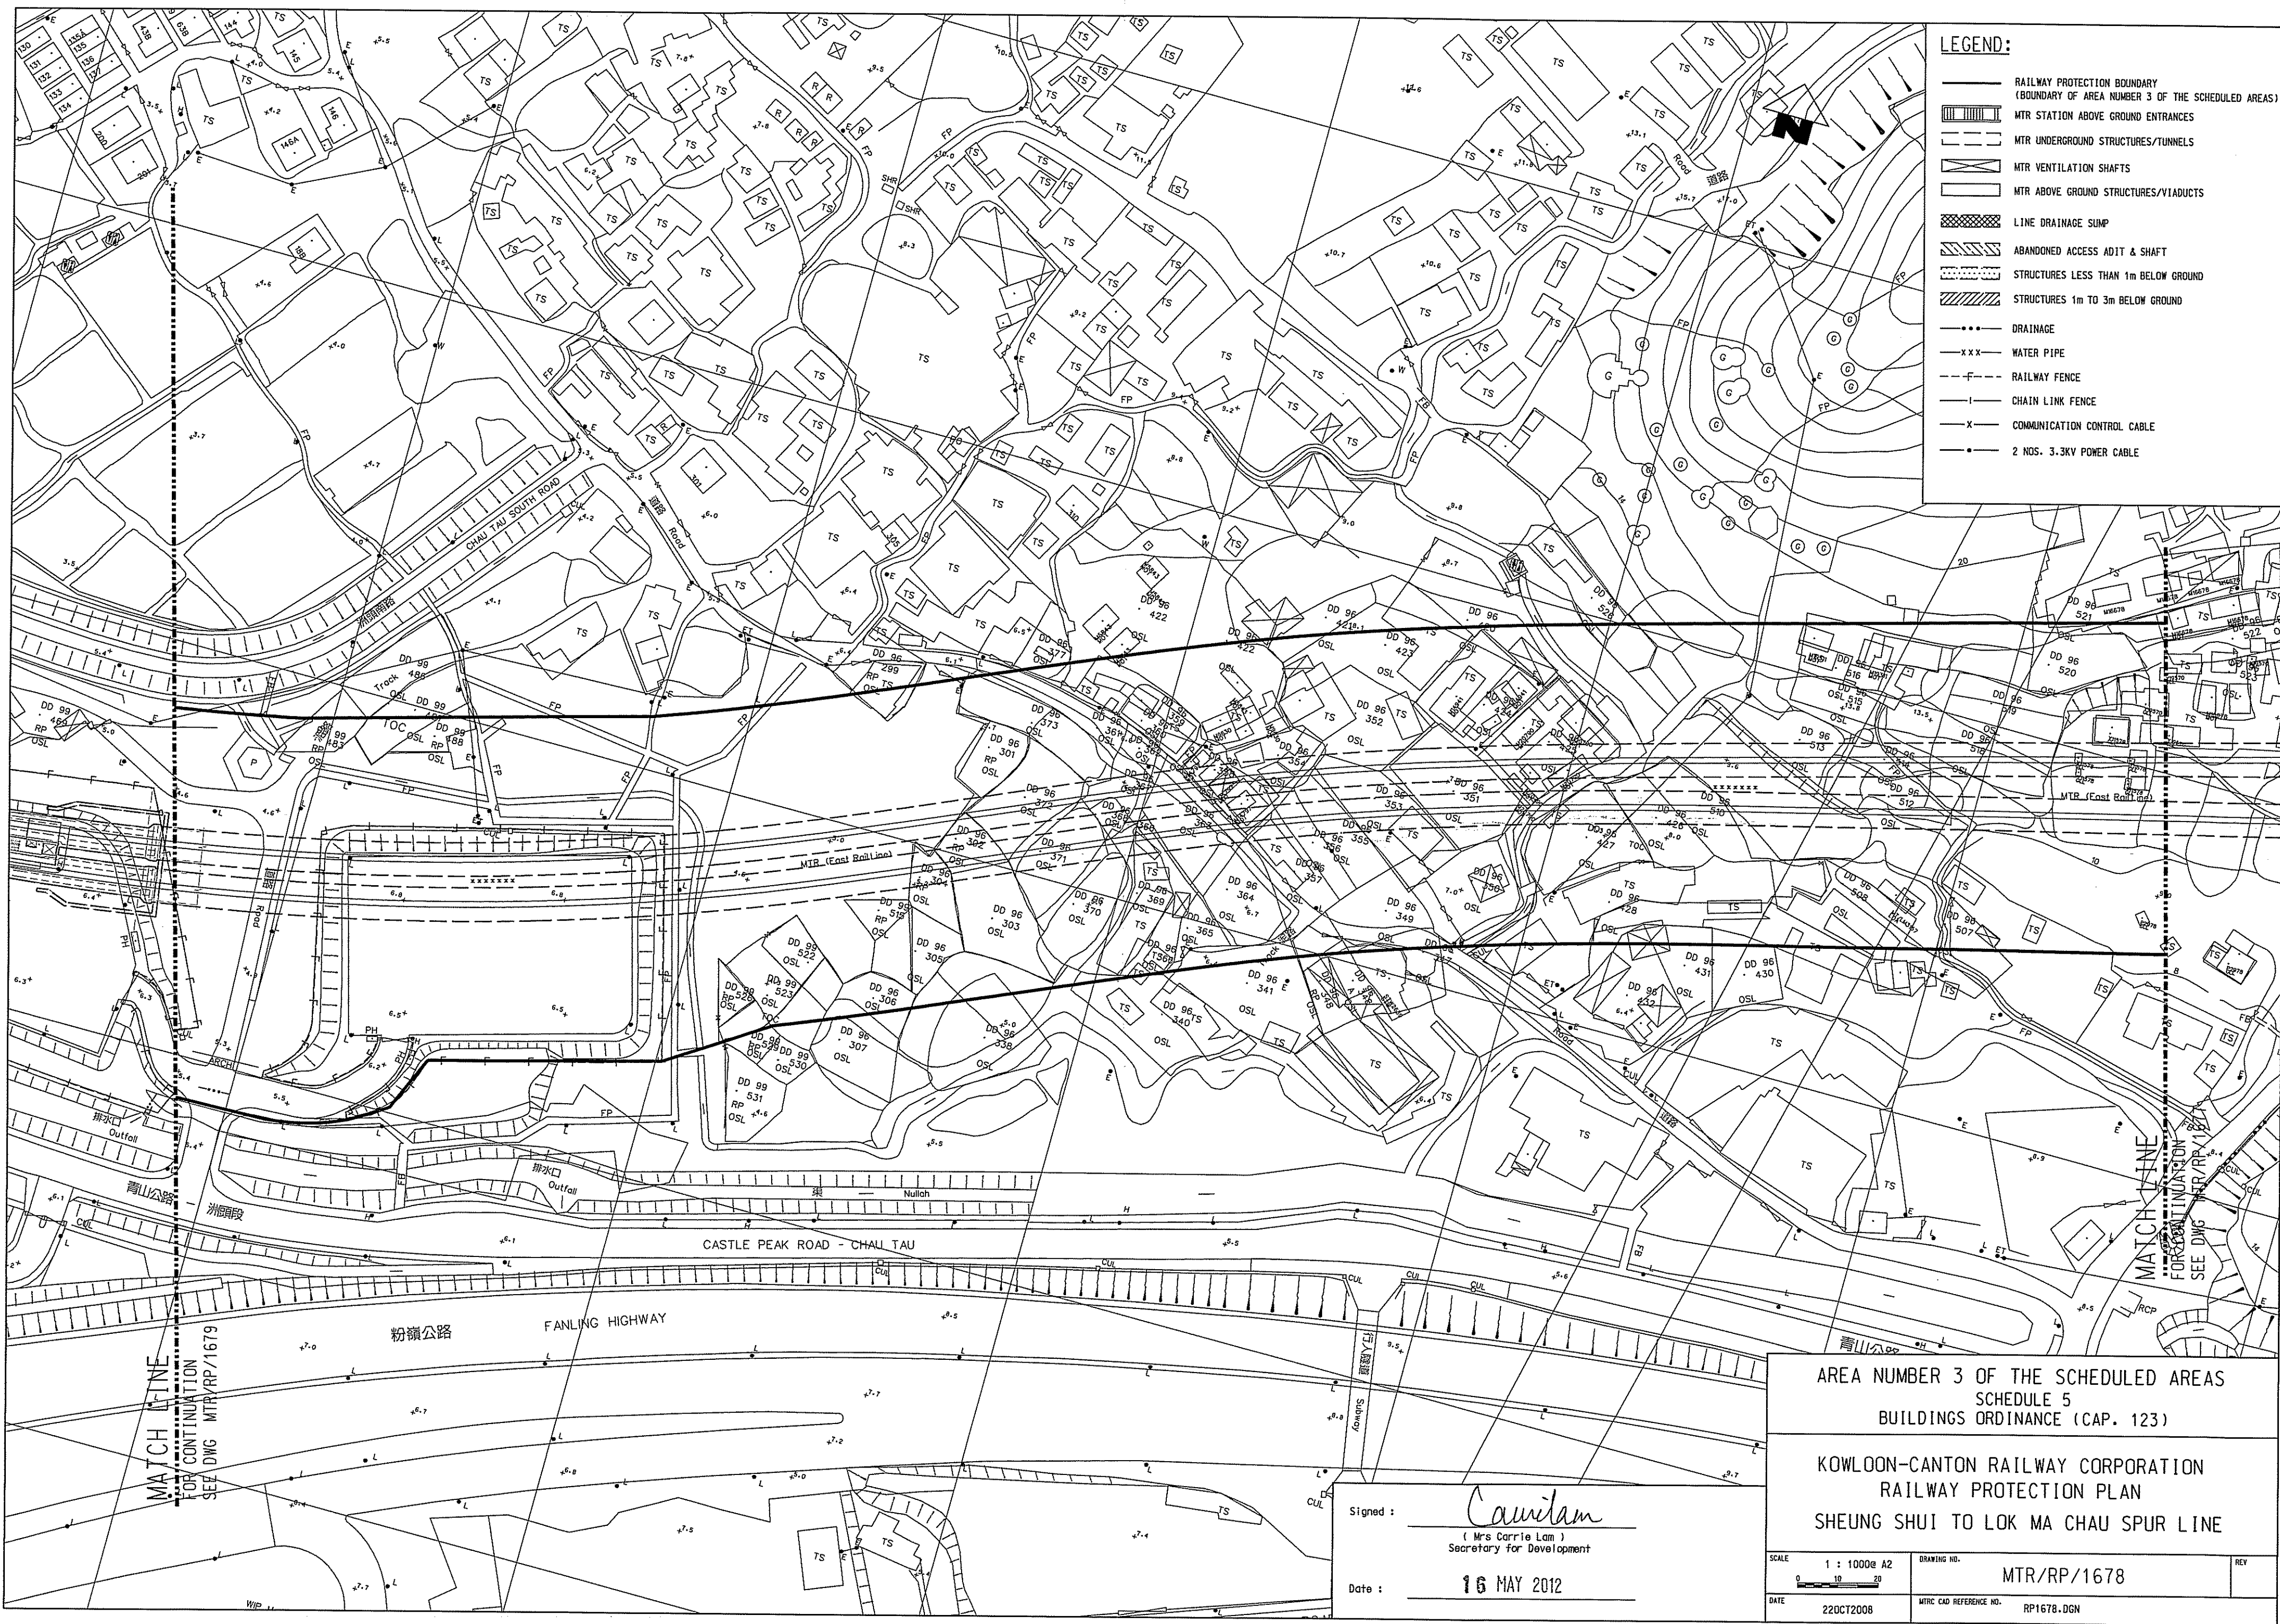

AREA NUMBER 3 OF THE SCHEDULED AREAS
 SCHEDULE 5
 BUILDINGS ORDINANCE (CAP. 123)

KOWLOON-CANTON RAILWAY CORPORATION
 RAILWAY PROTECTION PLAN
 SHEUNG SHUI TO LOK MA CHAU SPUR LINE

Signed: *Carrie Lam*
 (Mrs Carrie Lam)
 Secretary for Development

Date: 16 MAY 2012

| | | |
|-----------------------|-------------------------------------|-----|
| SCALE 1 : 1000@ A2 | DRAWING NO. MTR/RR/1678 | REV |
| DATE 22OCT2008 | MTR CAD REFERENCE NO. RP1678.DGN | |