


Maps reproduced with permission of The Director of Lands, (C) Hong Kong Government.

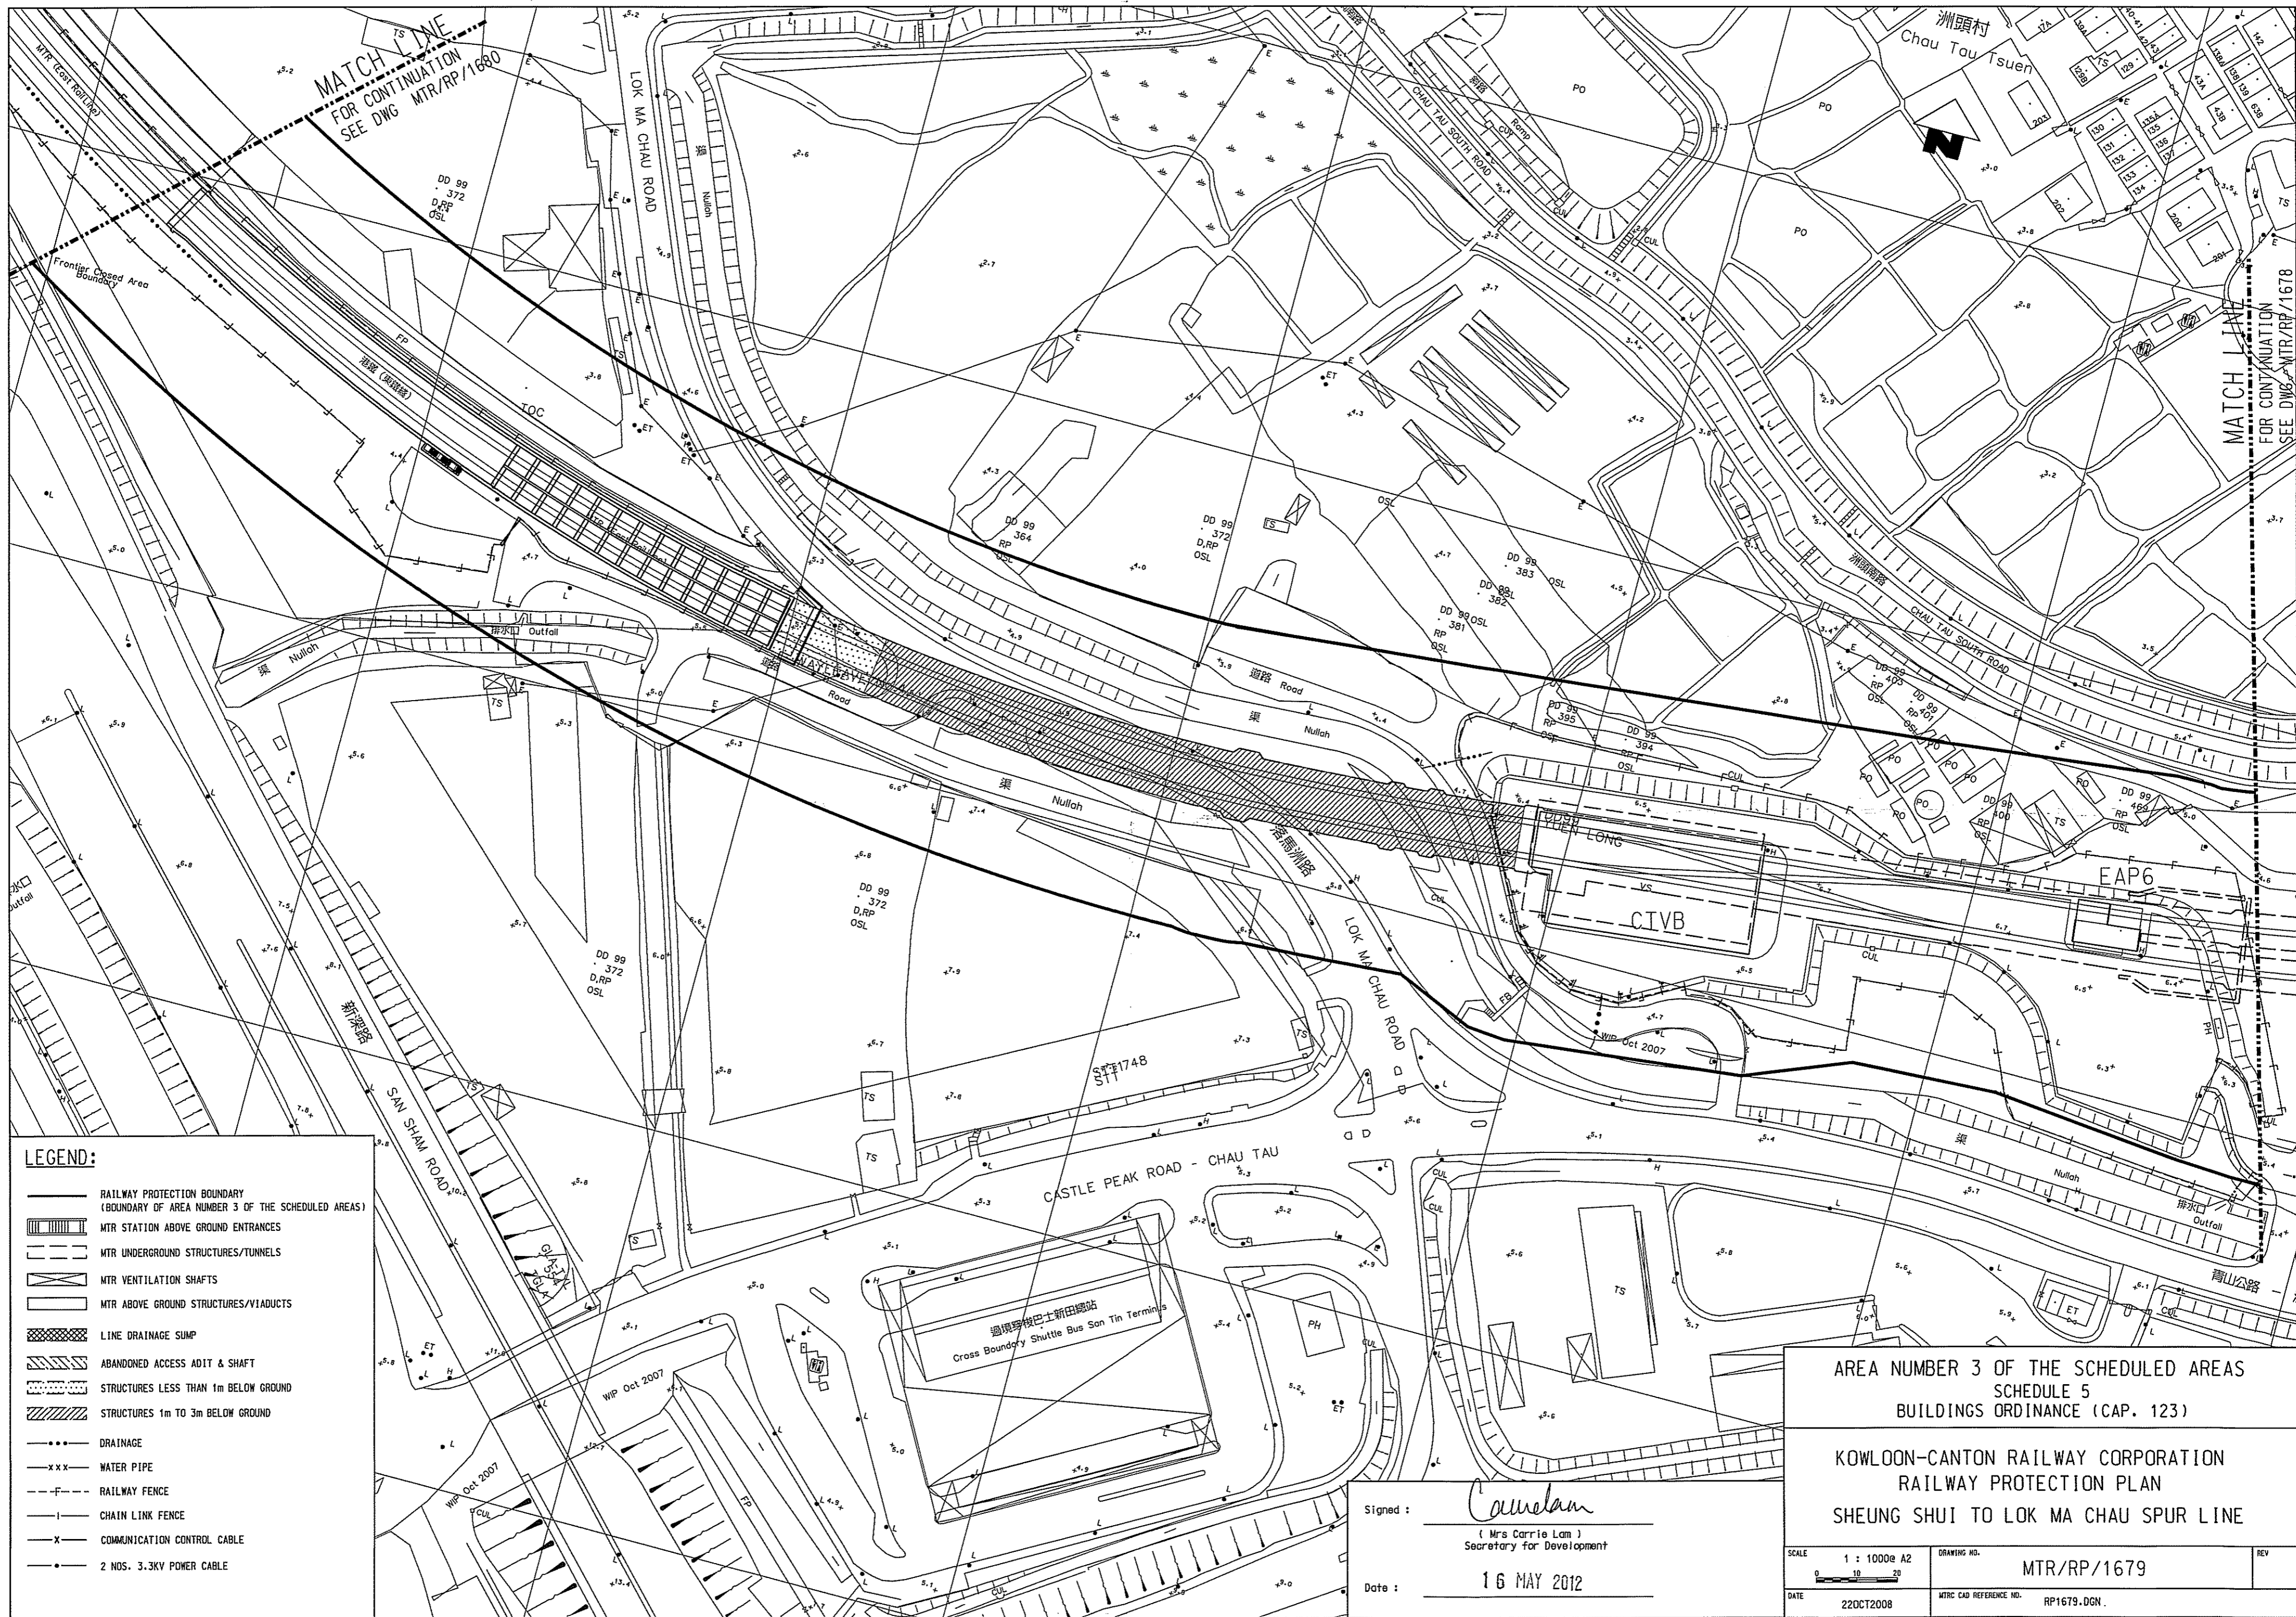

LEGEND:

- RAILWAY PROTECTION BOUNDARY (BOUNDARY OF AREA NUMBER 3 OF THE SCHEDULED AREAS)
- ▤ MTR STATION ABOVE GROUND ENTRANCES
- ▥ MTR UNDERGROUND STRUCTURES/TUNNELS
- ▧ MTR VENTILATION SHAFTS
- ▨ MTR ABOVE GROUND STRUCTURES/VIADUCTS
- ▩ LINE DRAINAGE SUMP
- ABANDONED ACCESS ADIT & SHAFT
- STRUCTURES LESS THAN 1m BELOW GROUND
- ▬ STRUCTURES 1m TO 3m BELOW GROUND
- DRAINAGE
- x—x— WATER PIPE
- f—f— RAILWAY FENCE
- |—|— CHAIN LINK FENCE
- x—x— COMMUNICATION CONTROL CABLE
- 2 NOS. 3.3KV POWER CABLE

AREA NUMBER 3 OF THE SCHEDULED AREAS
 SCHEDULE 5
 BUILDINGS ORDINANCE (CAP. 123)

KOWLOON-CANTON RAILWAY CORPORATION
 RAILWAY PROTECTION PLAN
 SHEUNG SHUI TO LOK MA CHAU SPUR LINE

Signed: *Carrie Lam*
 (Mrs Carrie Lam)
 Secretary for Development

Date: 16 MAY 2012

SCALE 1 : 1000e A2	DRAWING NO. MTR/RP/1679	REV
DATE 22OCT2008	MTR CAD REFERENCE NO. RP1679.DGN	