



FOR CONTINUATION, REFER TO
DRG. No. KCR/WR/140

FOR CONTINUATION, REFER TO
DRG. No. KCR/WR/141

- LEGEND:**
- RAILWAY PROTECTION BOUNDARY (BOUNDARY OF AREA NUMBER 3 OF THE SCHEDULED AREAS)
 - MTR STATION ABOVE GROUND ENTRANCES
 - MTR UNDERGROUND STRUCTURES/TUNNELS
 - MTR VENTILATION SHAFTS
 - MTR ABOVE GROUND STRUCTURES/VIA-DUCTS
 - LINE DRAINAGE SUMP
 - ABANDONED ACCESS ADIT & SHAFT
 - STRUCTURES LESS THAN 1m BELOW GROUND
 - STRUCTURES 1m TO 3m BELOW GROUND
 - MILL WATER FEED SYSTEM
 - MTR COOLING WATER MAINS
 - DRAINAGE
 - WATER PIPE
 - RAILWAY FENCE
 - COMMUNICATION CONTROL CABLE
 - 2 NOS. 3.3KV POWER CABLE
 - TRACK CENTRE LINE

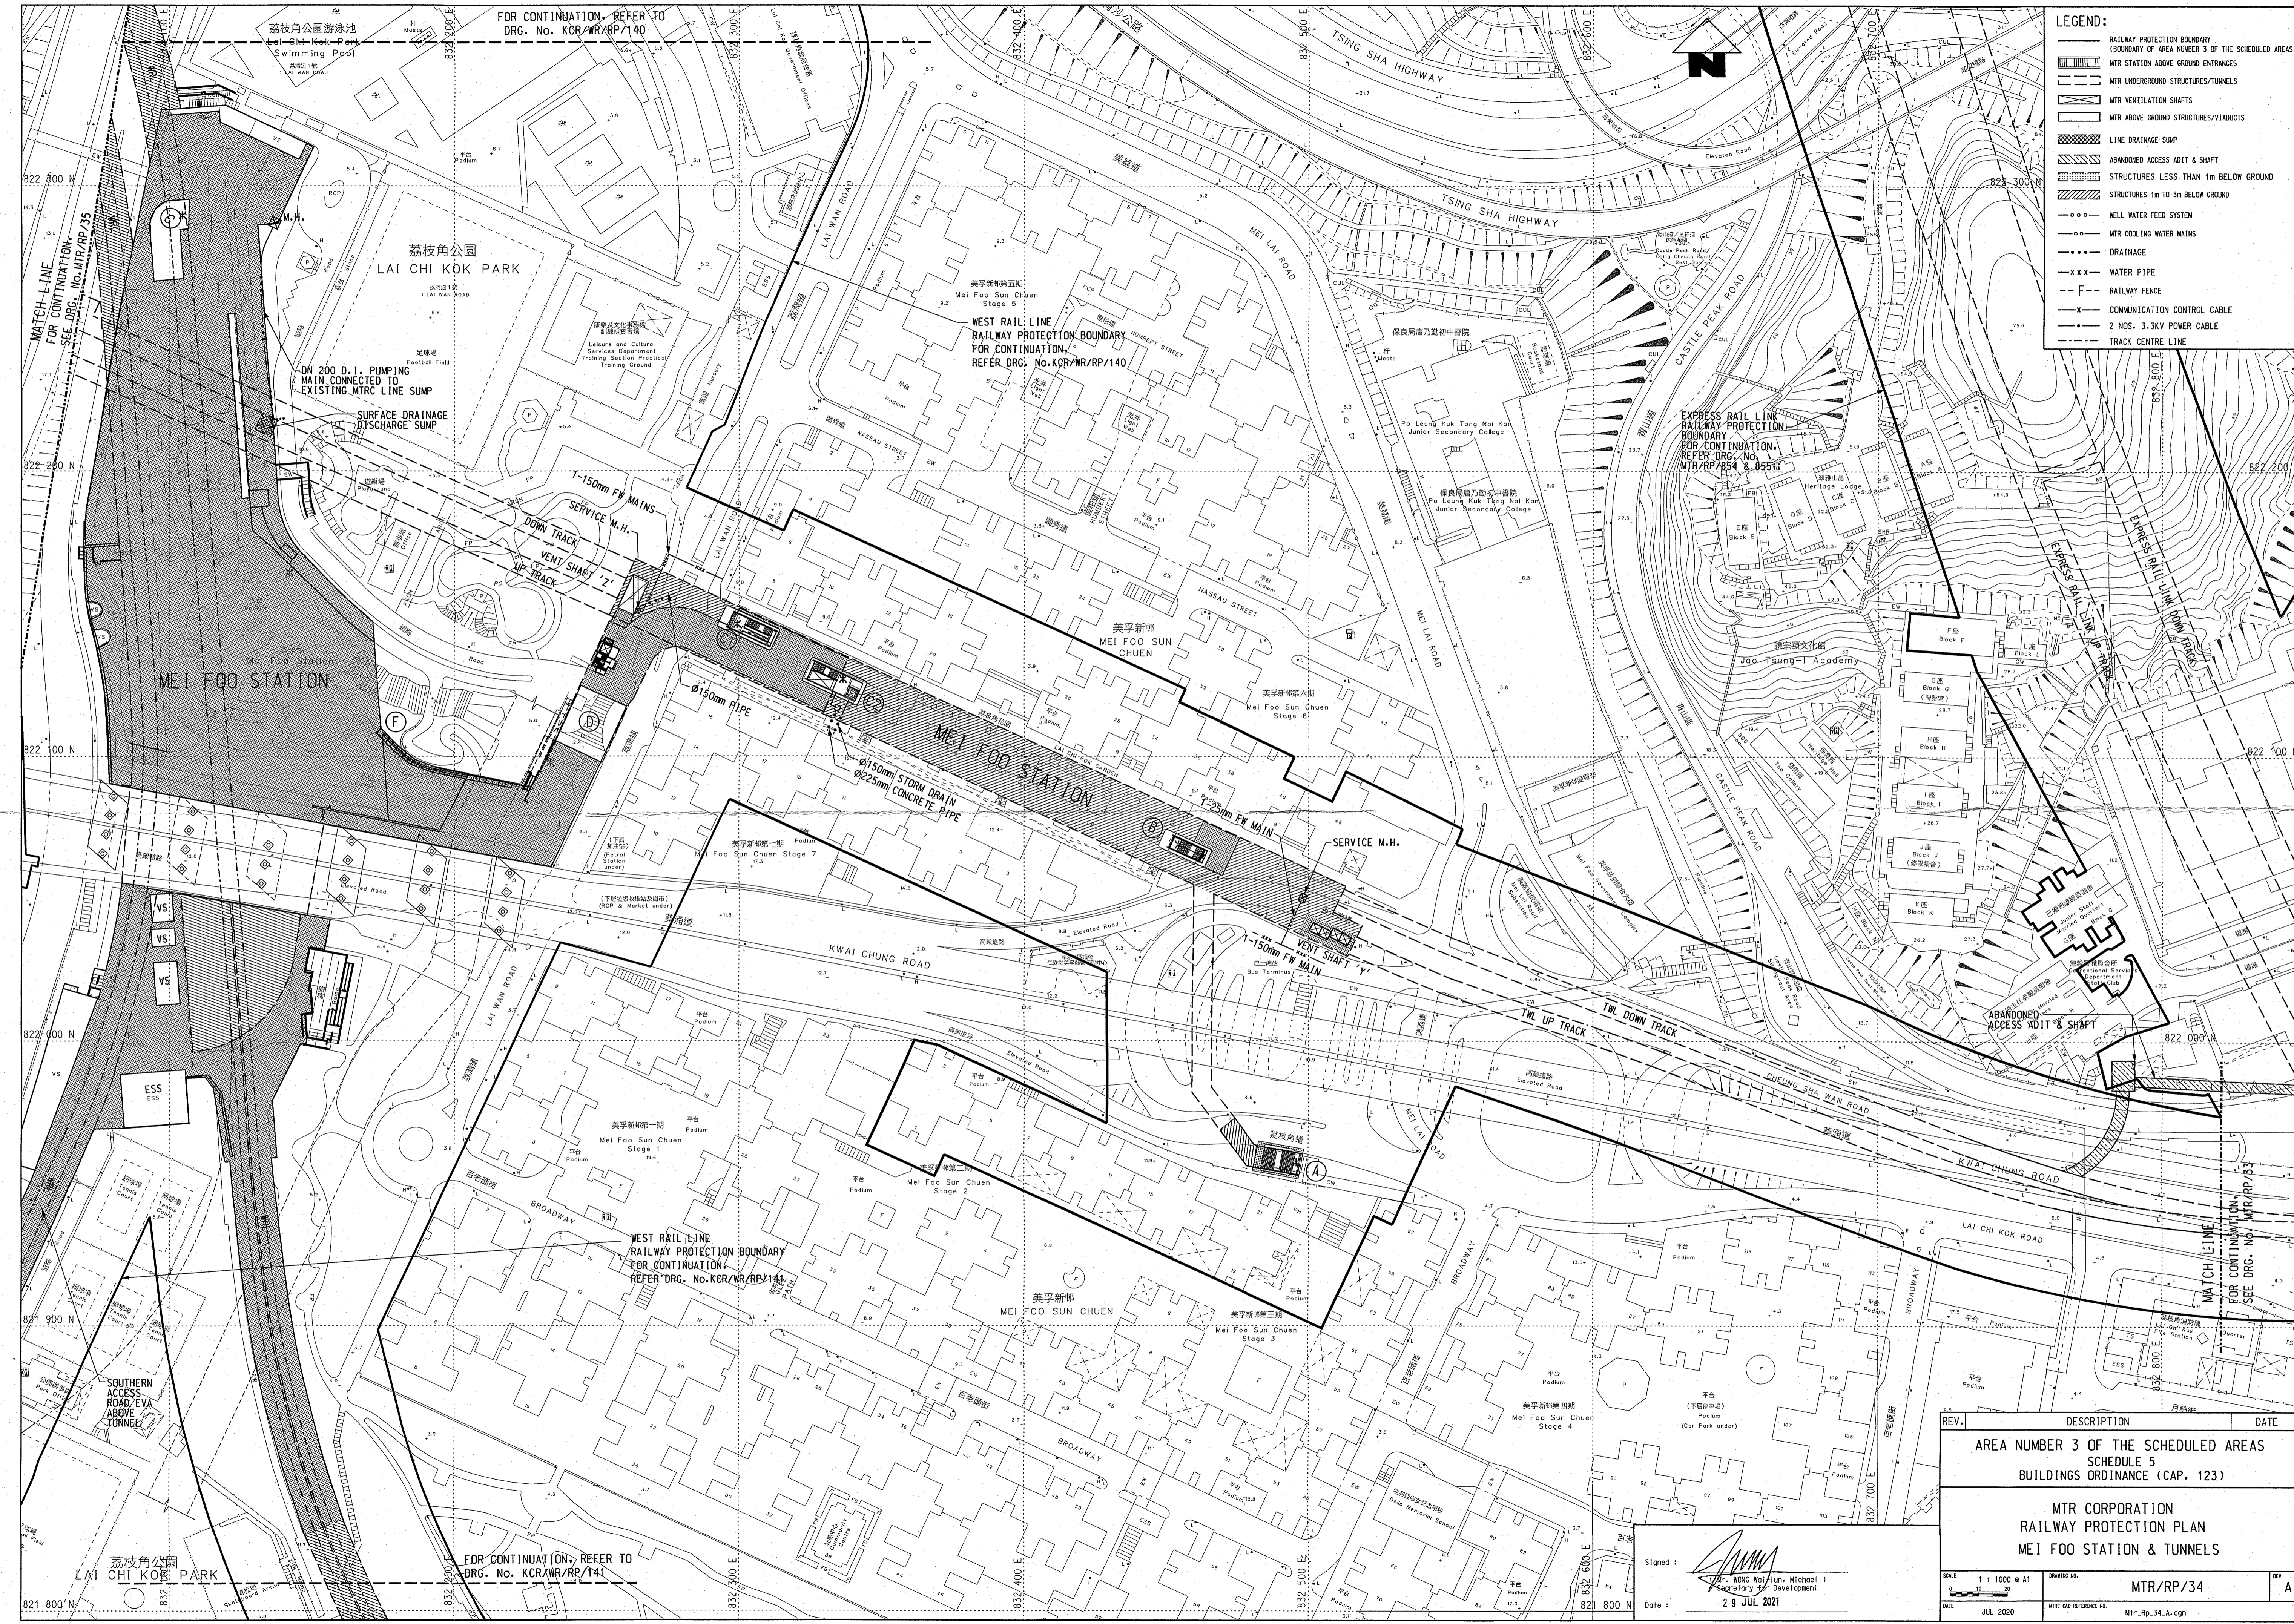

REV.	DESCRIPTION	DATE
AREA NUMBER 3 OF THE SCHEDULED AREAS SCHEDULE 5 BUILDINGS ORDINANCE (CAP. 123)		
MTR CORPORATION RAILWAY PROTECTION PLAN MEI FOO STATION & TUNNELS		
SCALE	1 : 1000 @ A1	DRAWING NO.
DATE	JUL 2020	MTR REFERENCE NO.
		MTR-Rp-34-A-dgn
		REV
		A

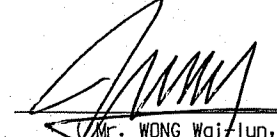Signed: 
WONG Kai Lun, Michael
Secretary for Development
Date: 29 JUL 2021