


LEGEND:

- LIMIT OF RAILWAY PROTECTION (BOUNDARY OF RAILWAY PROTECTION)
- ▭ MTR STATION ABOVE GROUND ENTRANCES
- ▭ MTR UNDERGROUND STRUCTURES/TUNNELS
- ▭ MTR VENTILATION SHAFTS
- ▭ MTR ABOVE GROUND STRUCTURES/WAQUETS
- ▭ LINE DRAINAGE SUMP
- ▭ ABANDONED ACCESS ADIT & SHAFT
- ▭ STRUCTURES LESS THAN 1m BELOW GROUND
- ▭ STRUCTURES 1m TO 3m BELOW GROUND
- WELL WATER FEED SYSTEM
- MTR COOLING WATER MAINS
- DRAINAGE
- WATER PIPE

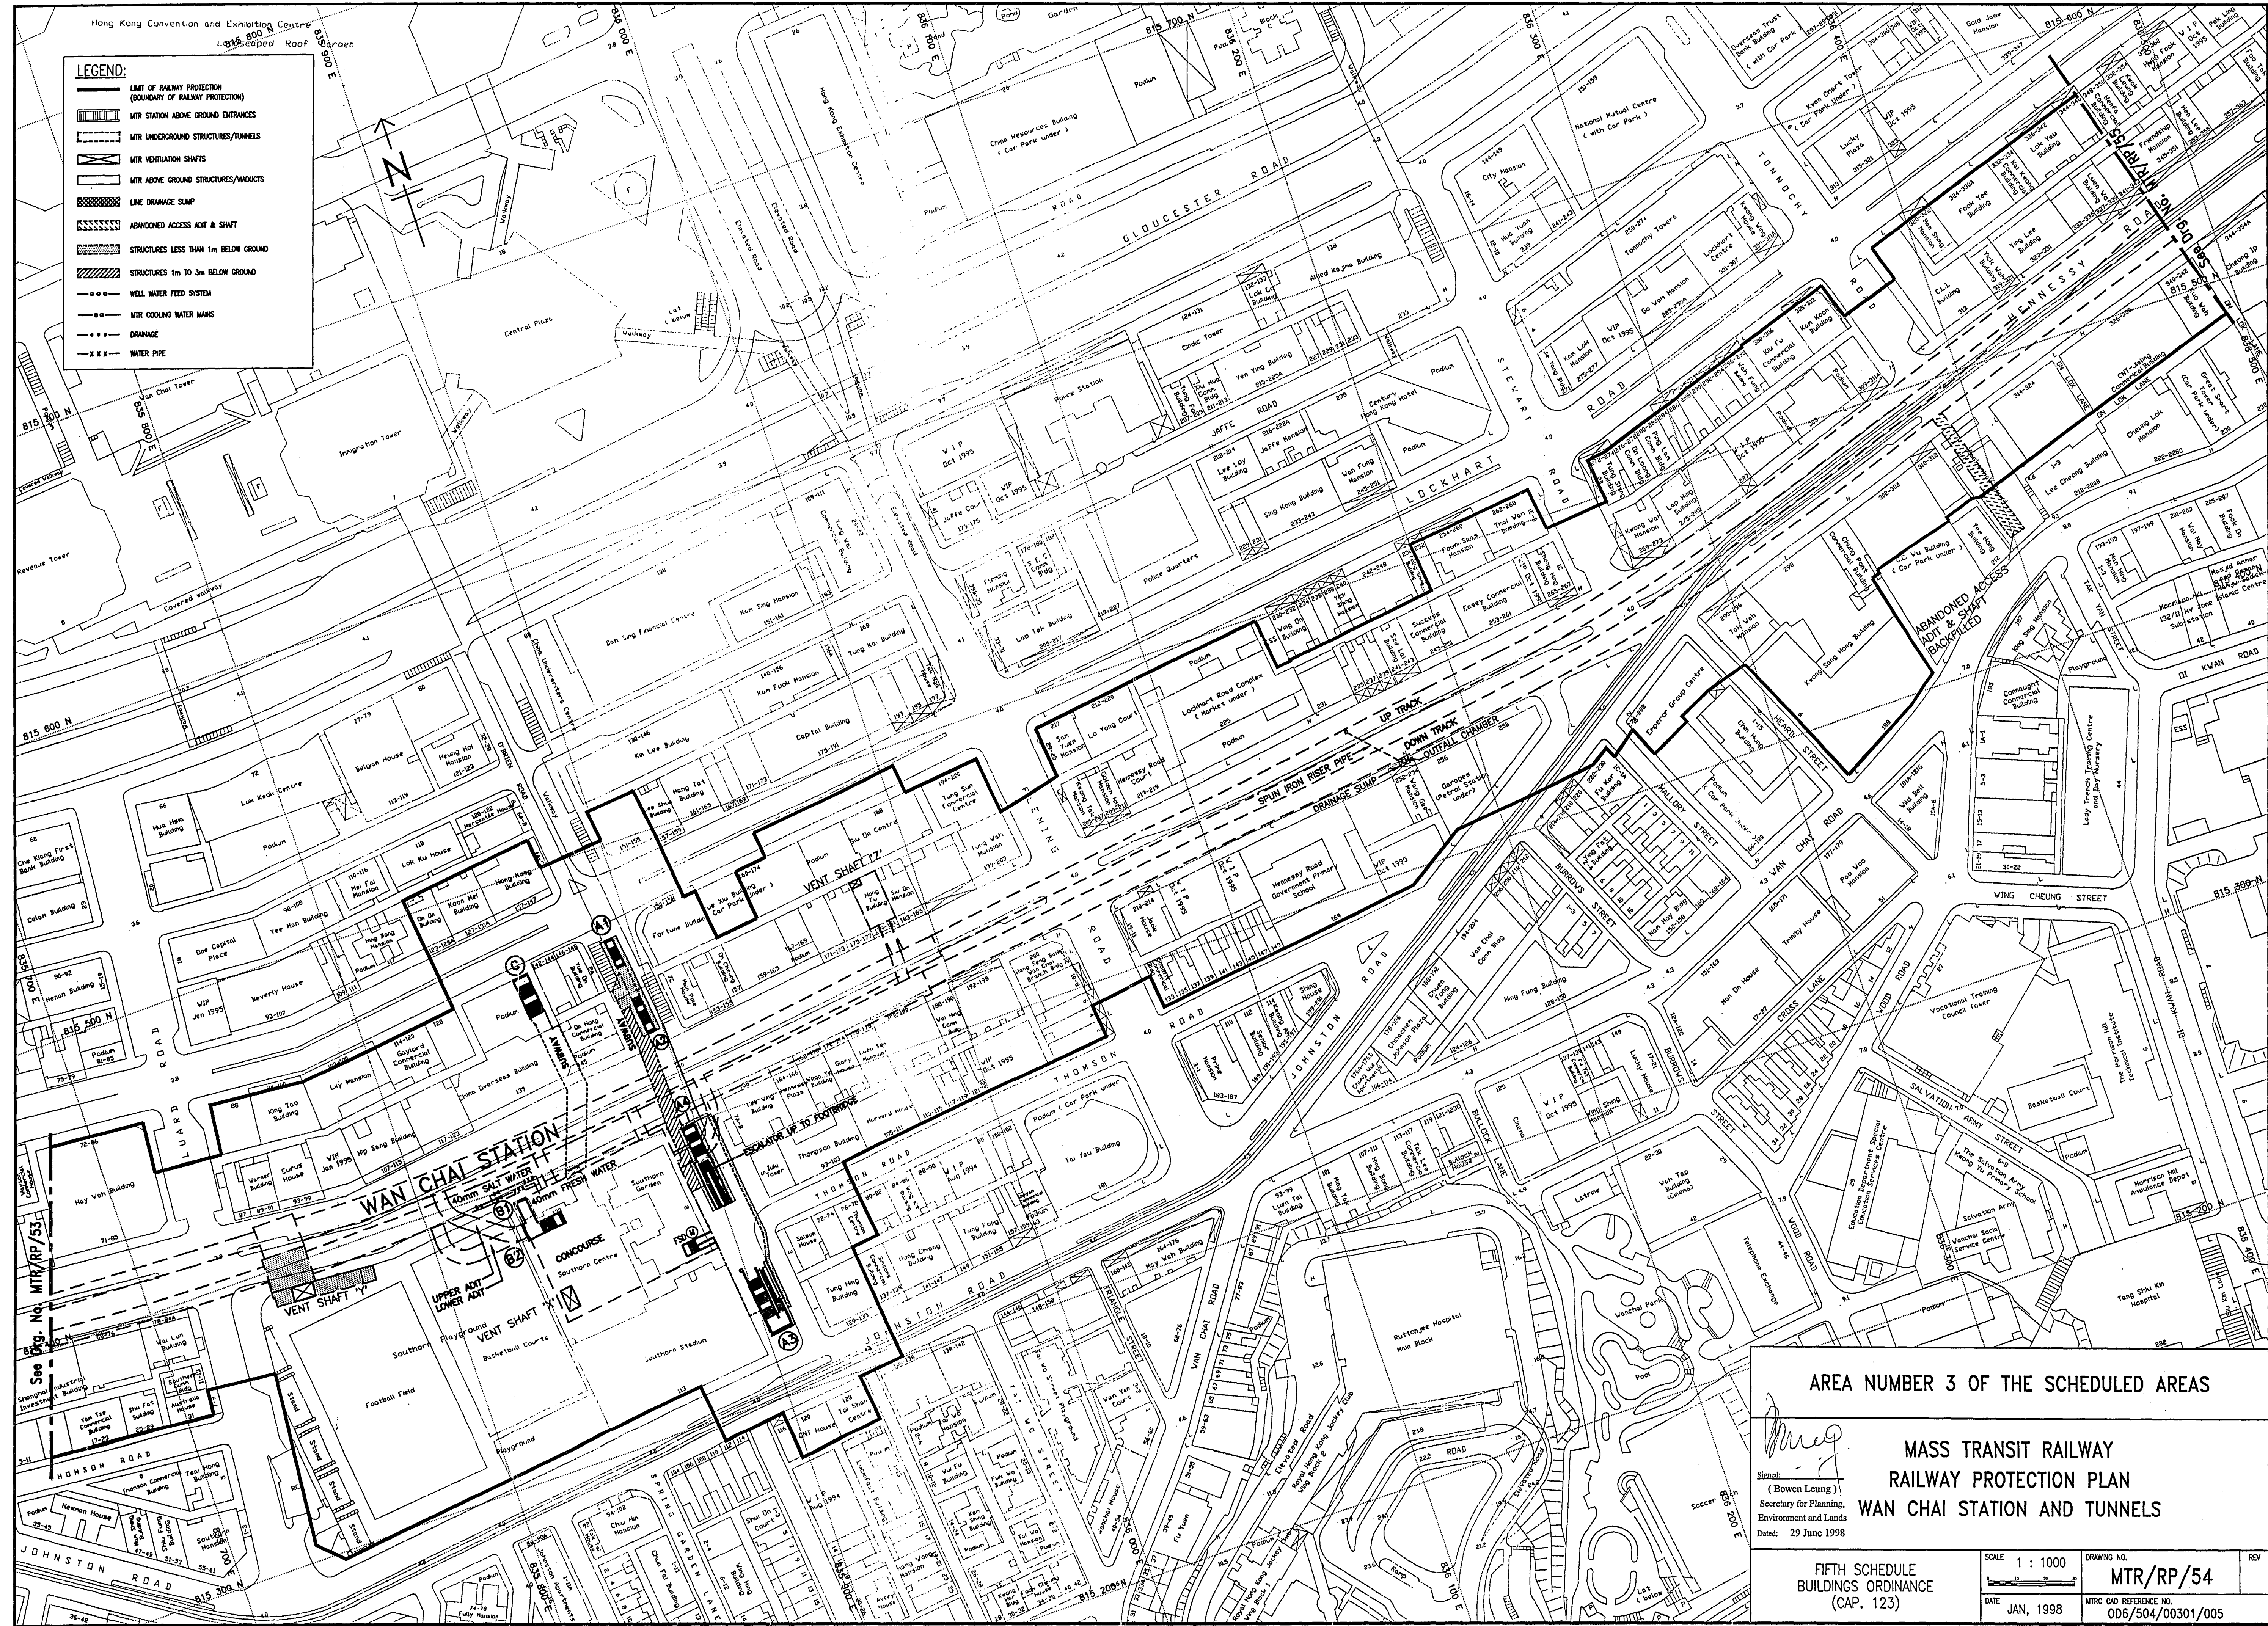

AREA NUMBER 3 OF THE SCHEDULED AREAS

[Signature]
 (Bowen Leung)
 Secretary for Planning,
 Environment and Lands
 Date: 29 June 1998

**MASS TRANSIT RAILWAY
 RAILWAY PROTECTION PLAN
 WAN CHAI STATION AND TUNNELS**

FIFTH SCHEDULE
 BUILDINGS ORDINANCE
 (CAP. 123)

SCALE 1 : 1000
 DATE JAN, 1998

DRAWING NO.
MTR/RP/54

REV
 MTR CAD REFERENCE NO.
 006/504/00301/005