


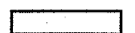

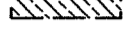
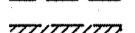







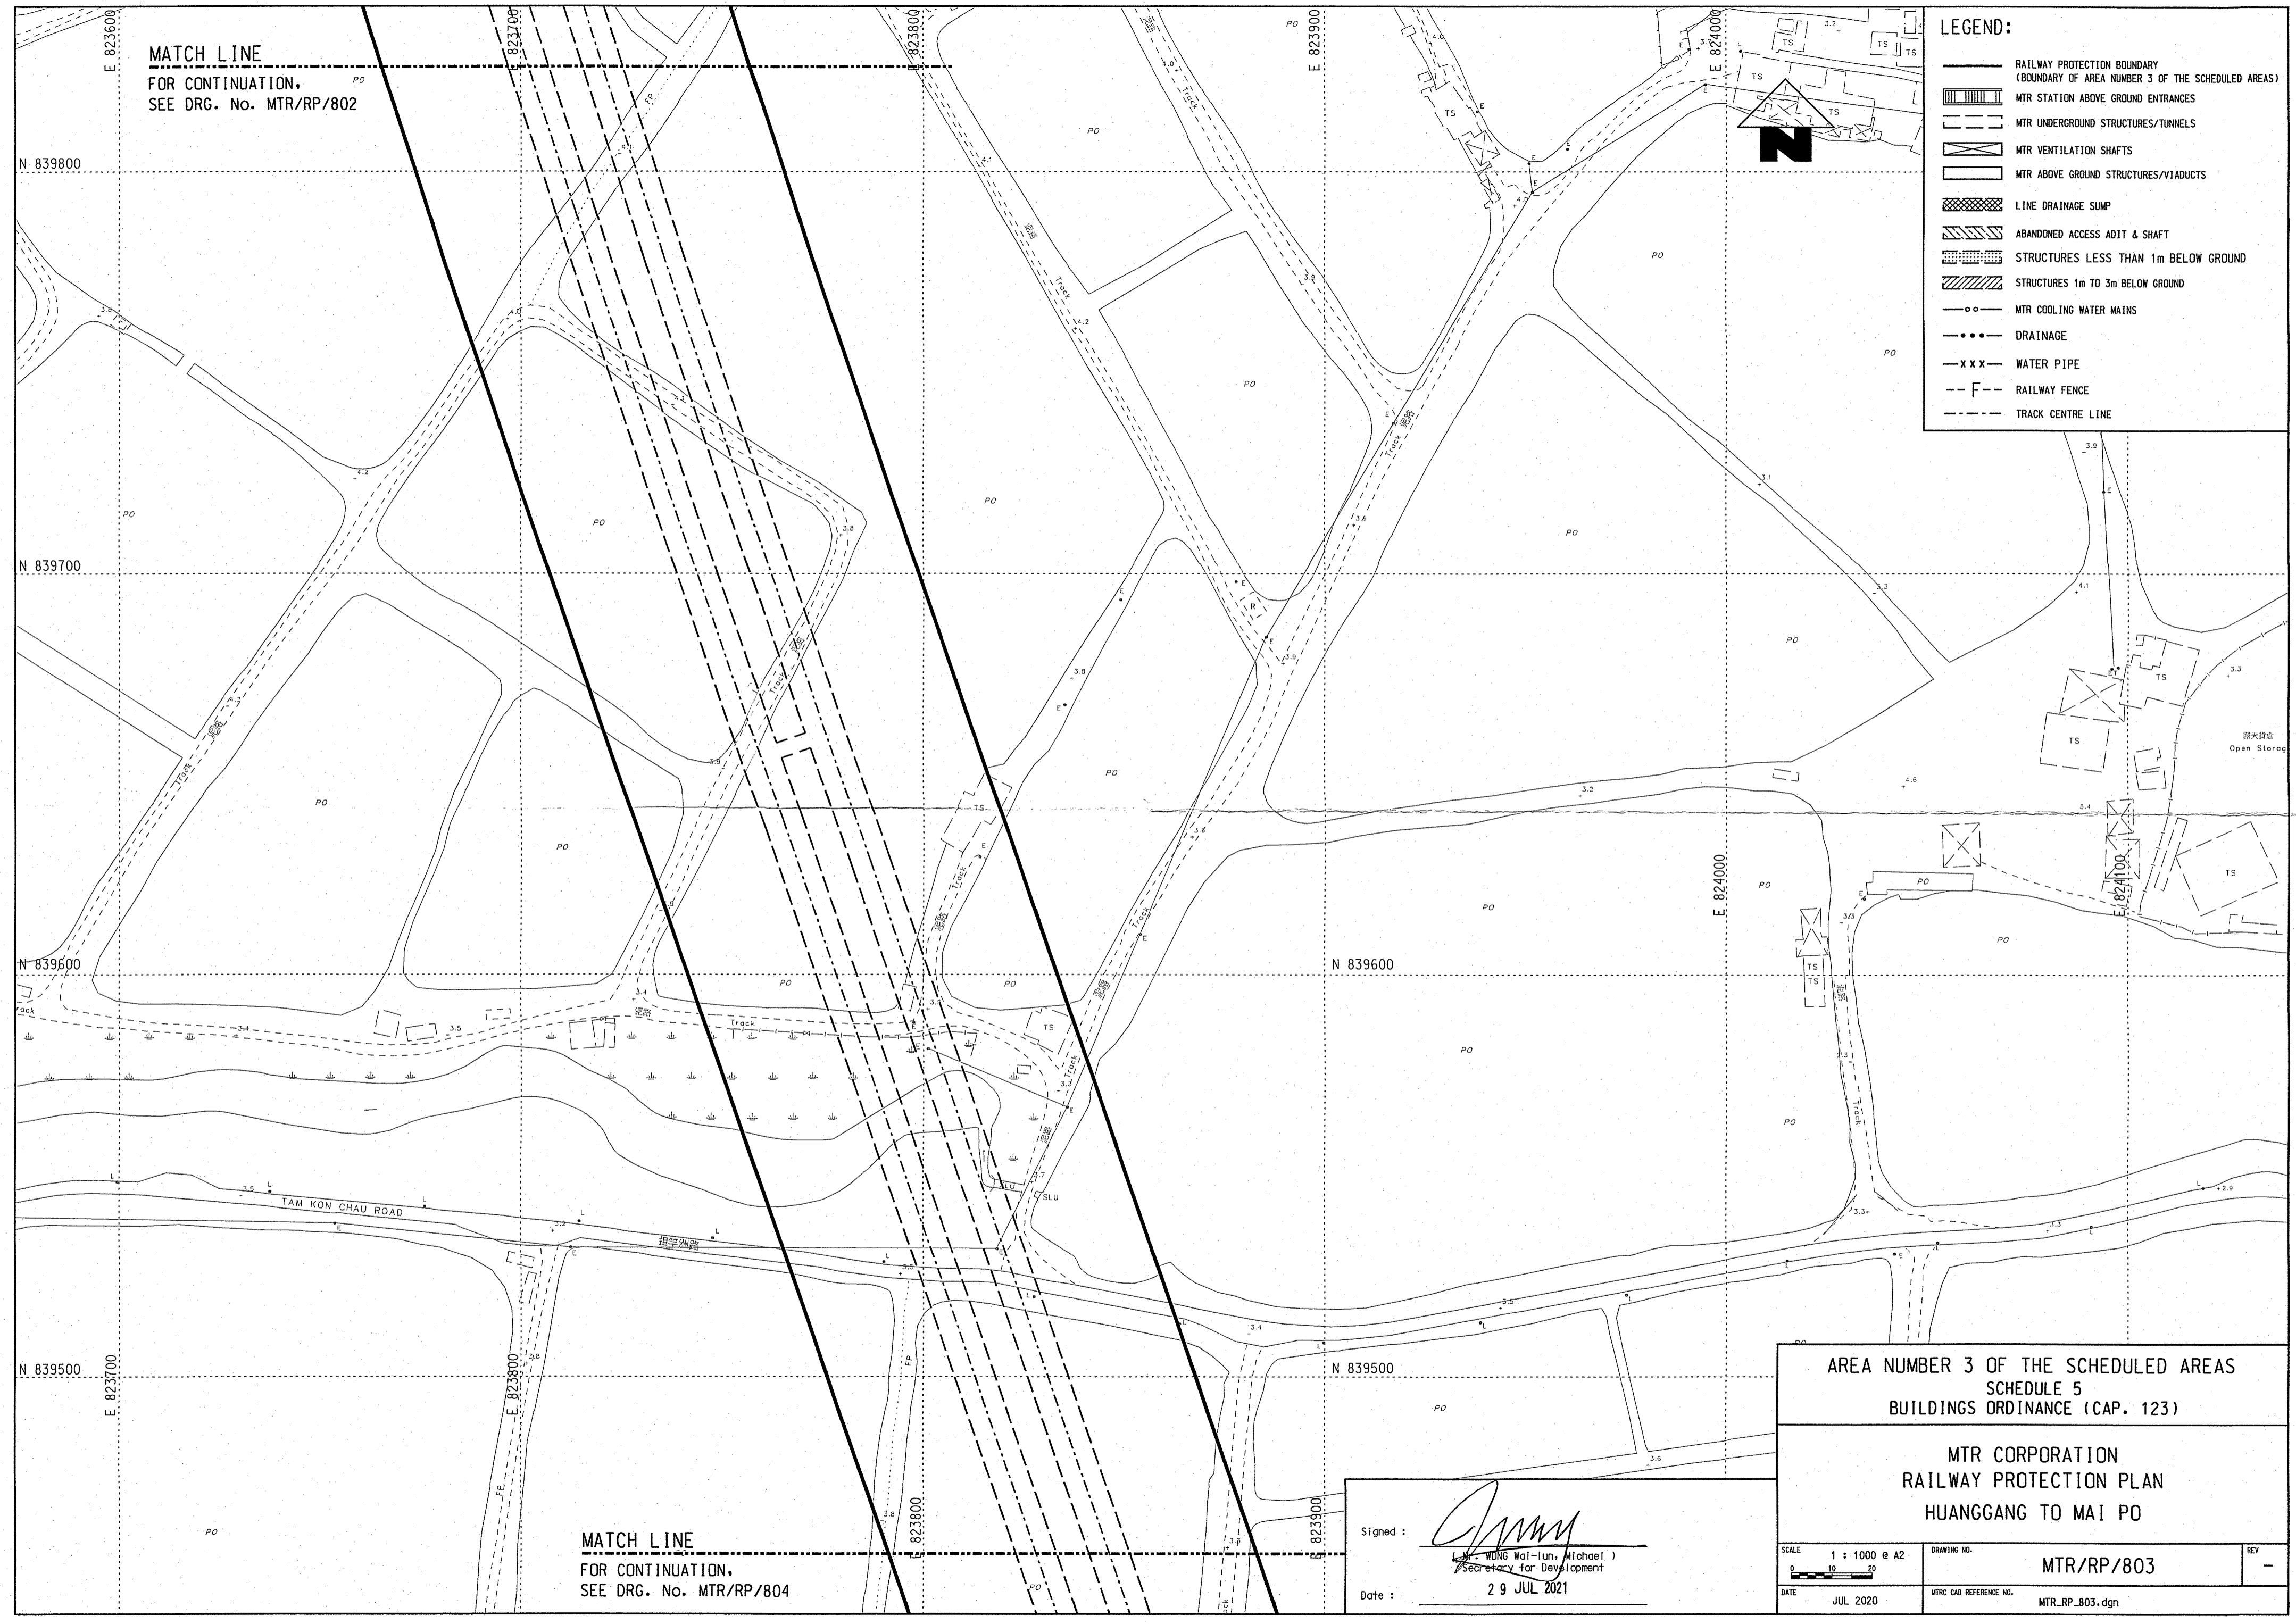
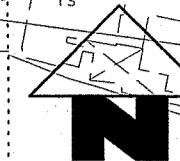


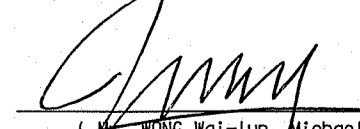
MATCH LINE  
FOR CONTINUATION,  
SEE DRG. No. MTR/RP/802

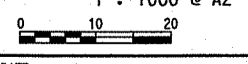
**LEGEND:**

-  RAILWAY PROTECTION BOUNDARY (BOUNDARY OF AREA NUMBER 3 OF THE SCHEDULED AREAS)
-  MTR STATION ABOVE GROUND ENTRANCES
-  MTR UNDERGROUND STRUCTURES/TUNNELS
-  MTR VENTILATION SHAFTS
-  MTR ABOVE GROUND STRUCTURES/VIADUCTS
-  LINE DRAINAGE SUMP
-  ABANDONED ACCESS ADIT & SHAFT
-  STRUCTURES LESS THAN 1m BELOW GROUND
-  STRUCTURES 1m TO 3m BELOW GROUND
-  MTR COOLING WATER MAINS
-  DRAINAGE
-  WATER PIPE
-  RAILWAY FENCE
-  TRACK CENTRE LINE



MATCH LINE  
FOR CONTINUATION,  
SEE DRG. No. MTR/RP/804

Signed:   
MICHAEL WONG Wai-lun, Michael  
Secretary for Development  
Date: 29 JUL 2021

<p>AREA NUMBER 3 OF THE SCHEDULED AREAS SCHEDULE 5 BUILDINGS ORDINANCE (CAP. 123)</p>		
<p>MTR CORPORATION RAILWAY PROTECTION PLAN HUANGGANG TO MAI PO</p>		
<p>SCALE: 1 : 1000 @ A2</p> 	<p>DRAWING NO. MTR/RP/803</p>	<p>REV -</p>
<p>DATE: JUL 2020</p>	<p>MTR CAD REFERENCE NO. MTR_RP_803.dgn</p>	