




FLAT TYPE C

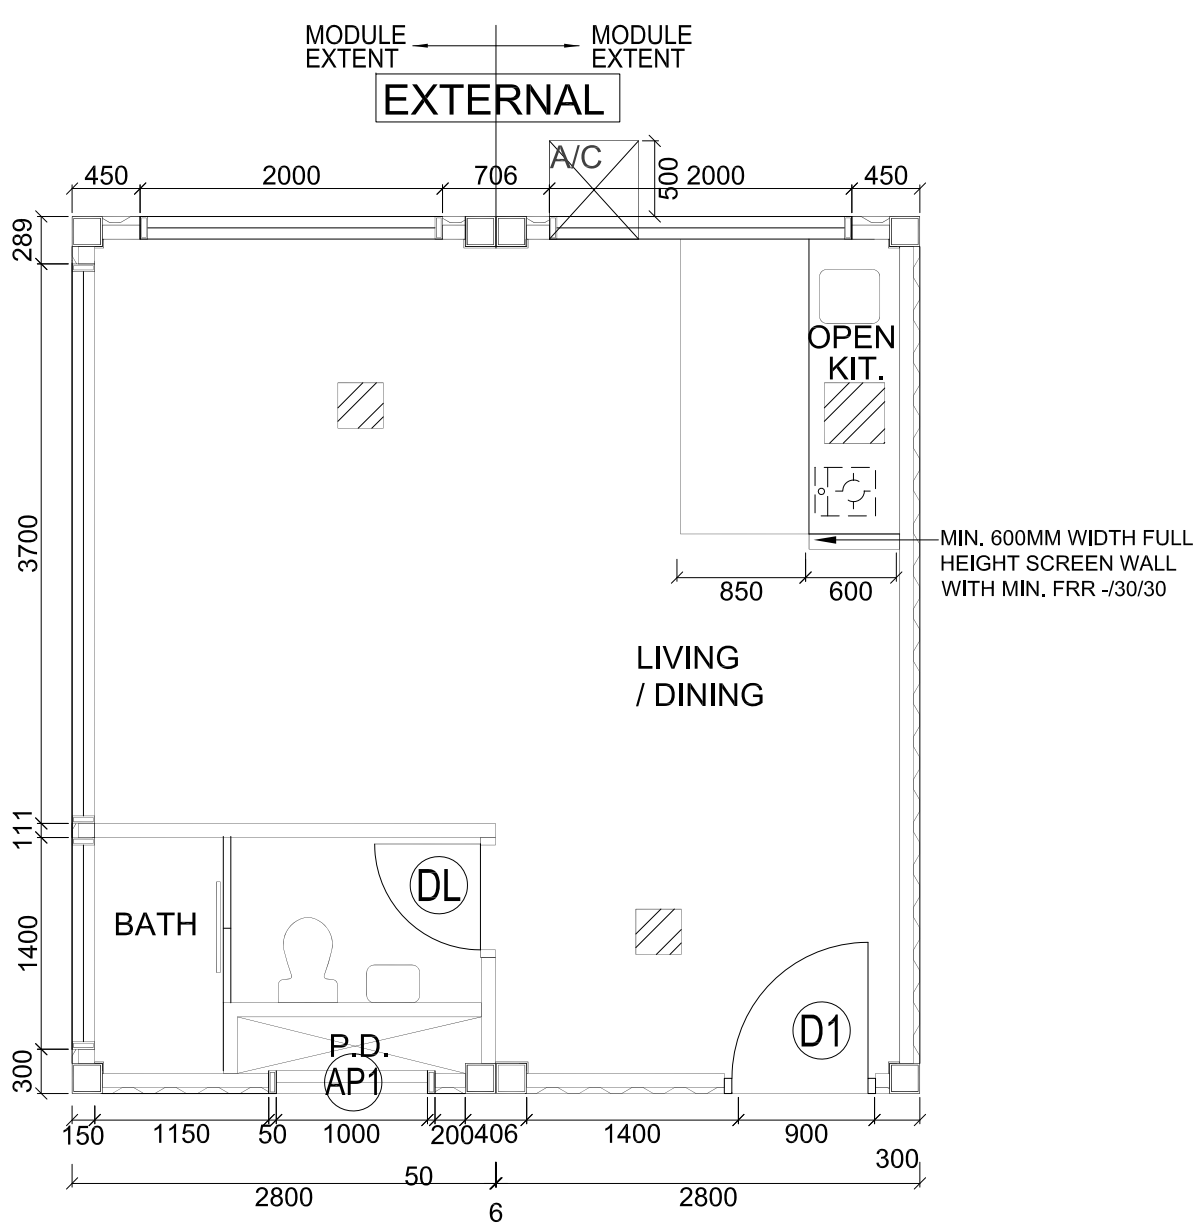


FLAT TYPE C# (C## IS HANDED C#)

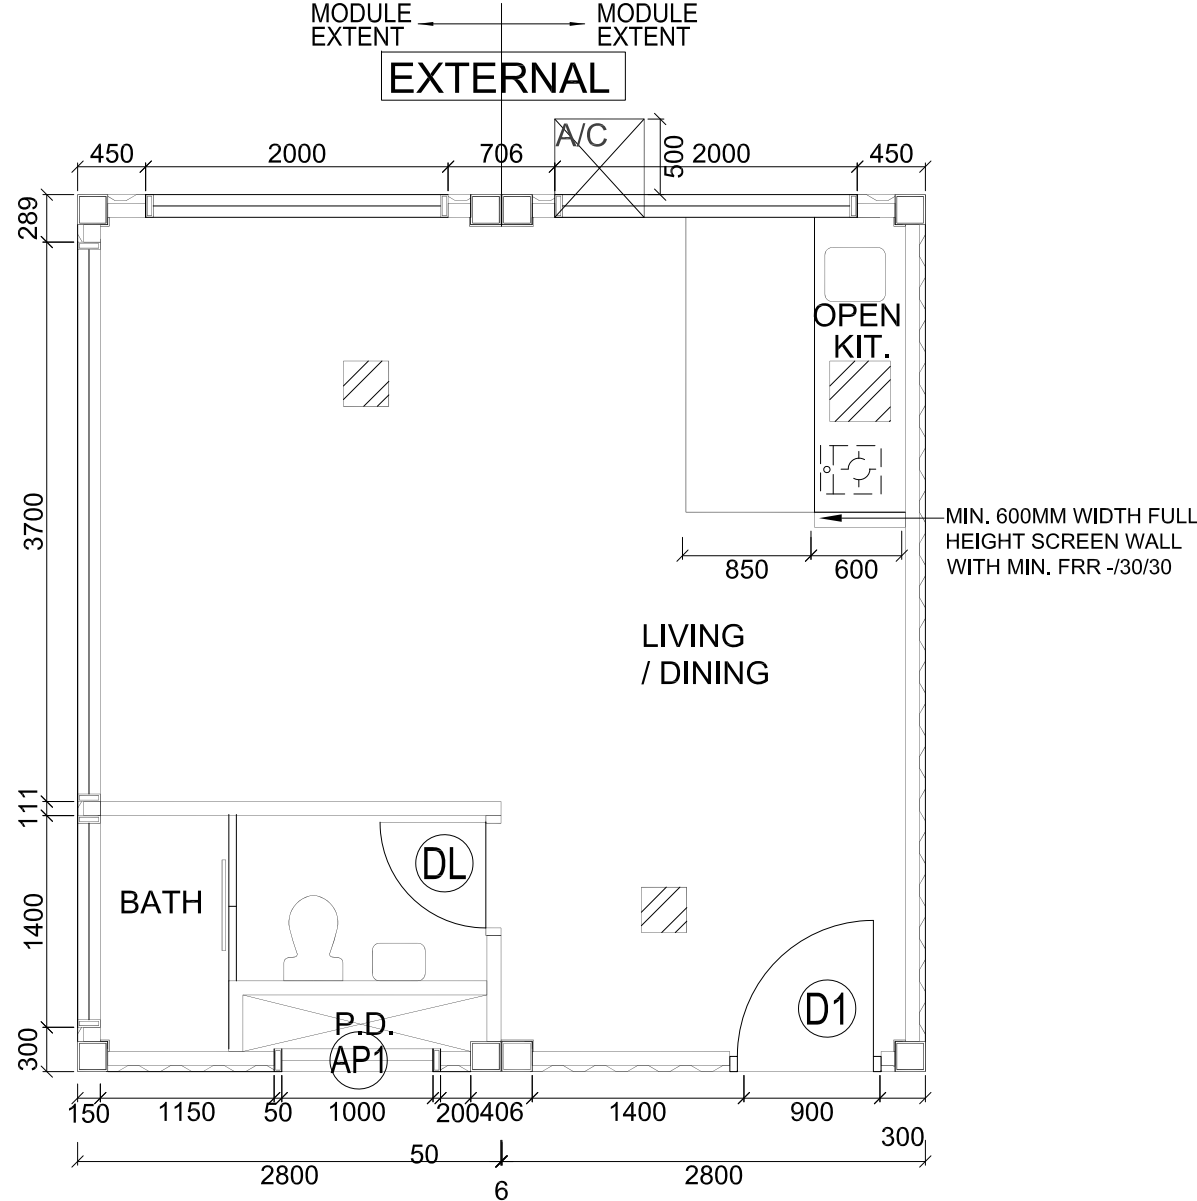


FLAT TYPE D (D* IS HANDED D)

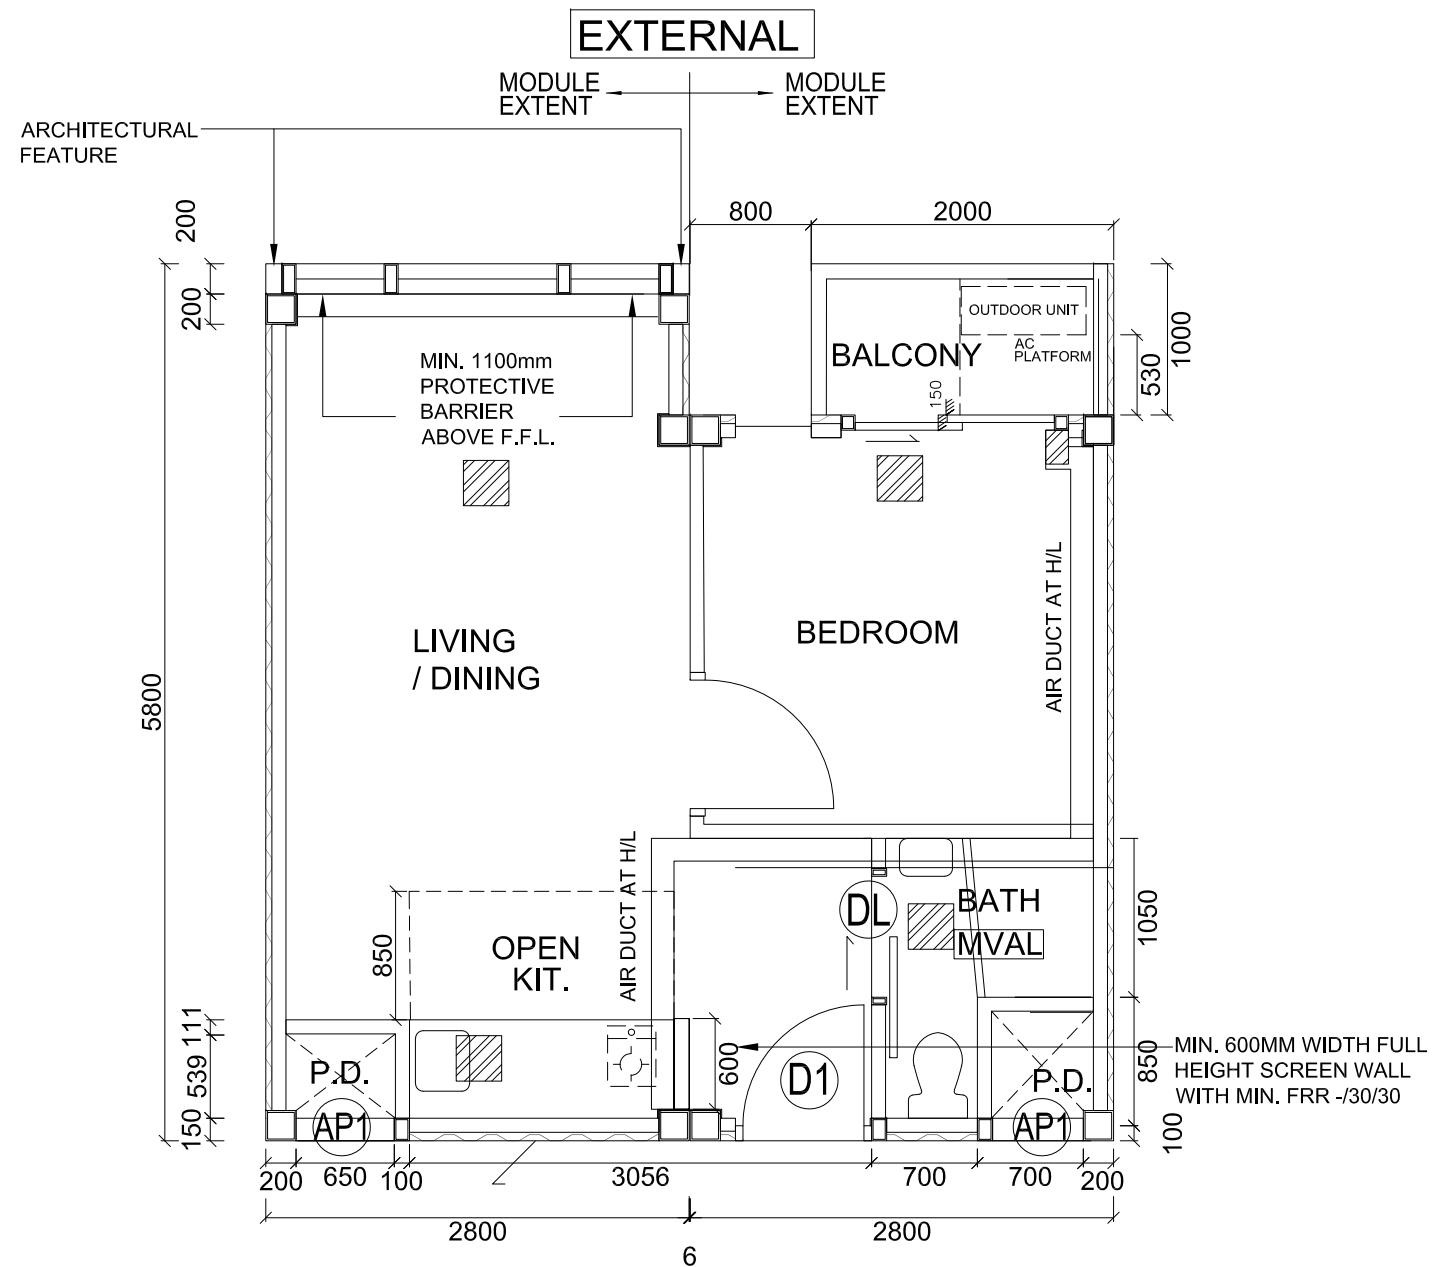

FLAT TYPE D# (D## IS HANDED D#)

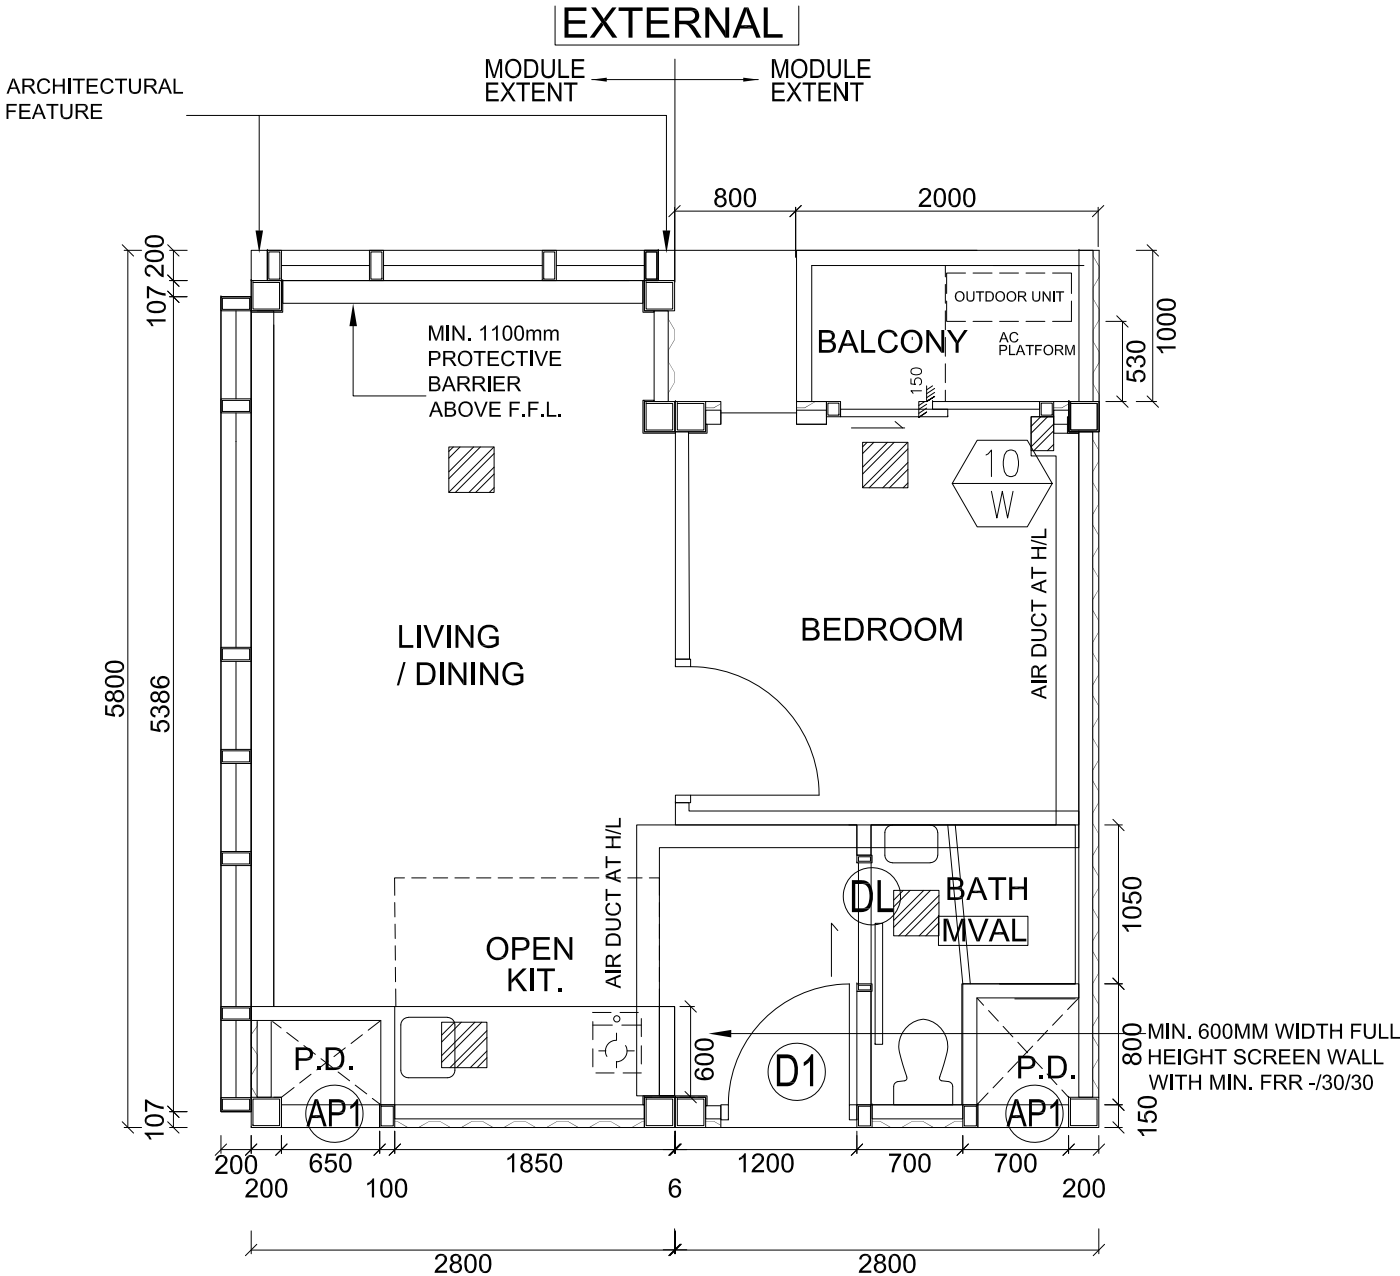

FLAT TYPE E (E* IS HANDED E)

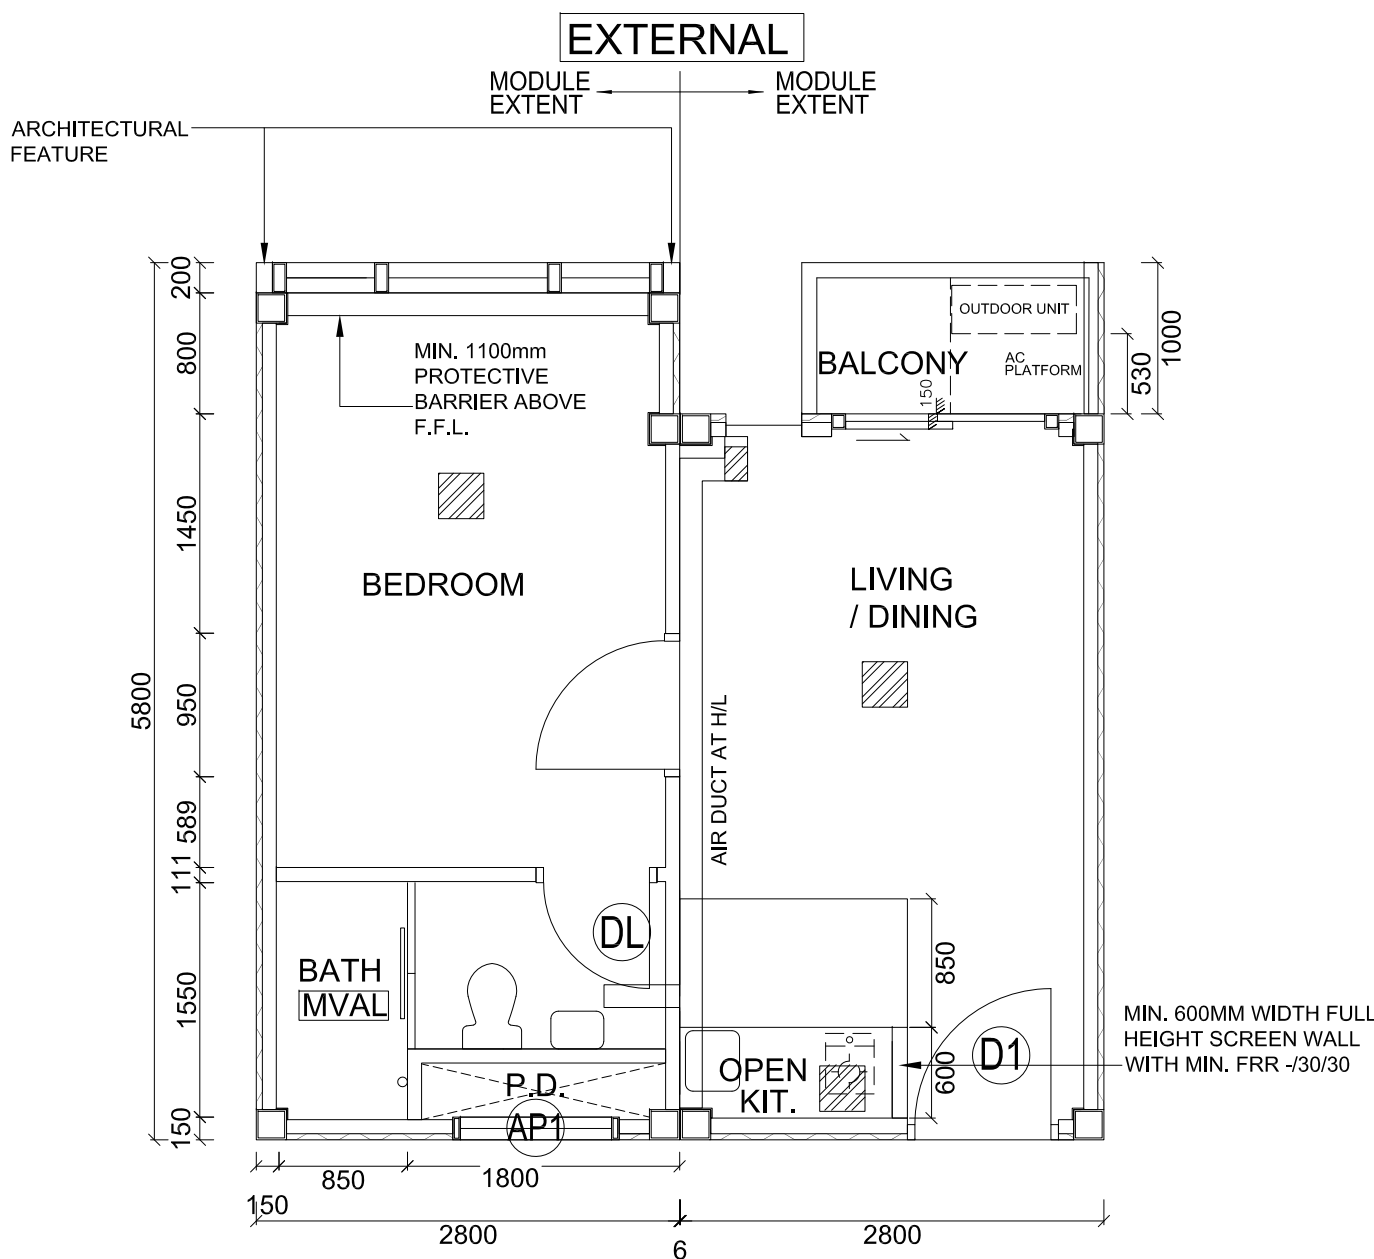

BD REF.BD/MIC/220901

- NOTES :
1. ALL DIMENSIONS GIVEN ARE IN MILLIMETRE.
 2. ALL DIMENSIONS SHOULD BE CHECKED AND VERIFIED ON SITE.

APPLICANT



華東幕牆工程有限公司
Wah Tung Façade Company Limited

Room 2502-2504, 25/F., Global Gateway Tower,
63 Wing Hong Street, Cheung Sha Wan,
Kowloon, Hong Kong
Tel: (852) 2488 4545
Email: mail@wahrtungfacade.com

MANUFACTURER



东莞华东装饰材料工程有限公司
Dongguan Wah Tung Decorate Material
Engineering Company Limited

AUTHORIZED PERSON

創維建築工程
顧問有限公司
Glamorous Building & Engineering
Consultancy Ltd.

RM05-06, 19/F, THE BROADWAY, 54-62 LOCKHART ROAD, WAN CHAI, HONG KONG
TEL: 3565 2203 FAX: 2877 3016

MR. YUNG CHI KIN
AP(A)75/85
MHKIA

REGISTERED STRUCTURAL ENGINEER



PROJECT
MIC in Domestic Building

PROJECT NO. 942-05022-574

TITLE
TYPICAL MODULE
TYPE C, D & E

DRAWING NO. GL-2

REV : -

SCALE : AS SHOWN

DRAWN : CY/KC DATE : AUG 2024

CHECKED : MM/AK APPROVED :