


LAYOUT PLAN  
MODULE NO.:  
TYPE SIB-1

LEGEND:  
 INSPECTION HATCH PANEL

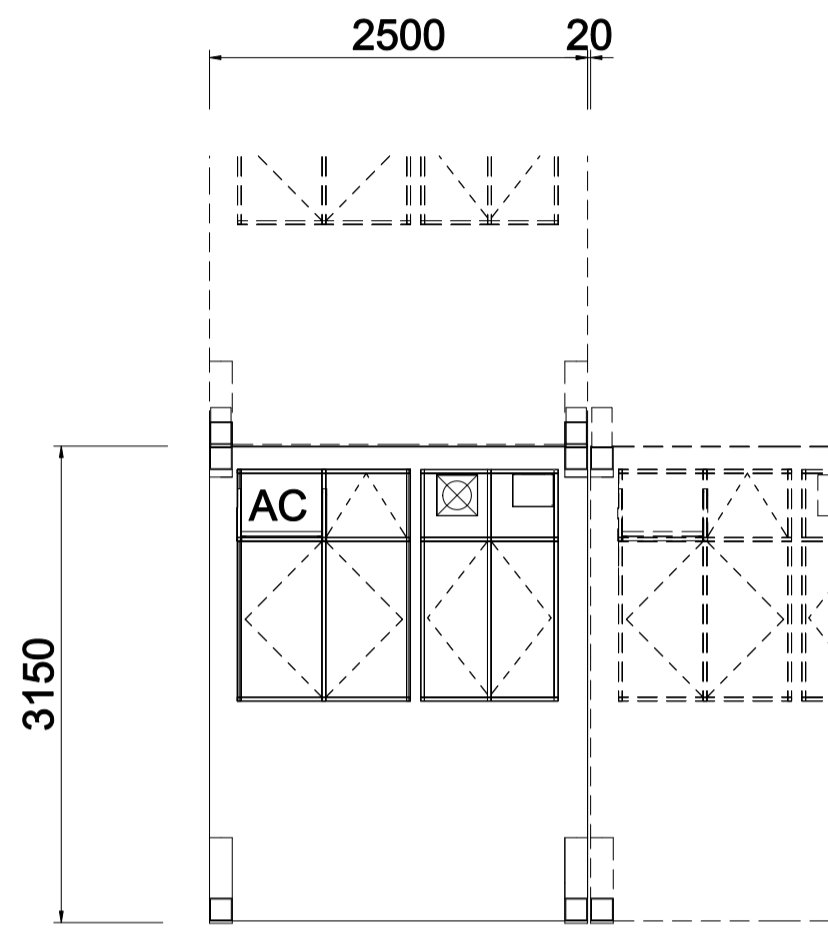

ELEVATION A

B.D. REF.  
 F.S.D. REF.  
 NOTES:  
 1. DO NOT SCALE THIS DRAWING;  
 2. FIGURED DIMENSIONS ARE TO BE FOLLOWED;  
 3. READ THIS DRAWING IN CONJUNCTION WITH THE ARCHITECTS SPECIFICATION & CONDITION OF CONTRACT;  
 4. THIS DRAWING SHALL NOT BE USED FOR CONSTRUCTION PURPOSES UNLESS OTHERWISE CERTIFIED;  
 5. THIS DRAWING AND DESIGN ARE COPYRIGHT AND NO PORTION MAY BE REPRODUCED WITHOUT THE WRITTEN PERMISSION OF THE ARCHITECTS.

REV.	DATE	DESCRIPTION

MIC SUPPLIER  
 **i-Box Modular Housing Limited**  
 毅博組裝合成房屋有限公司  
 804, 8/F, SINGA COMMERCIAL CENTRE, 148 CONNAUGHT ROAD WEST, HONG KONG  
 TEL: 2559 8916 EMAIL ADDRESS: box.mic@gmail.com

ARCHITECT  
 **OIYN LIMITED**  
 FOR ARCHITECTS & ASSOCIATES  
 3/F, BLOCK A, CHEUNG FAT FACTORY BUILDING, NO.265-271 UN CHAU STREET, KLN  
 TEL: 3489-1989 FAX: 3500-3409

AP  
 FUNG BRIAN PAK YAN  
 Authorized Person

RSE

PROJECT:  
**i BOX DEMOUNTABLE STEEL MIC  
 ( MODEL NUMBER: IBOXST01 )**

DRAWING TITLE:  
**MODULE NO.: TYPE SIB-1**

DRAWN BY KA PO	SCALE 1:50	
CHECKED BY BF	DATE 2021.06.08	
JOB No. A-2007	DWG. NO. SIB-WP-01	REVISION

BD'S OFFICAL USE