


268

COOM

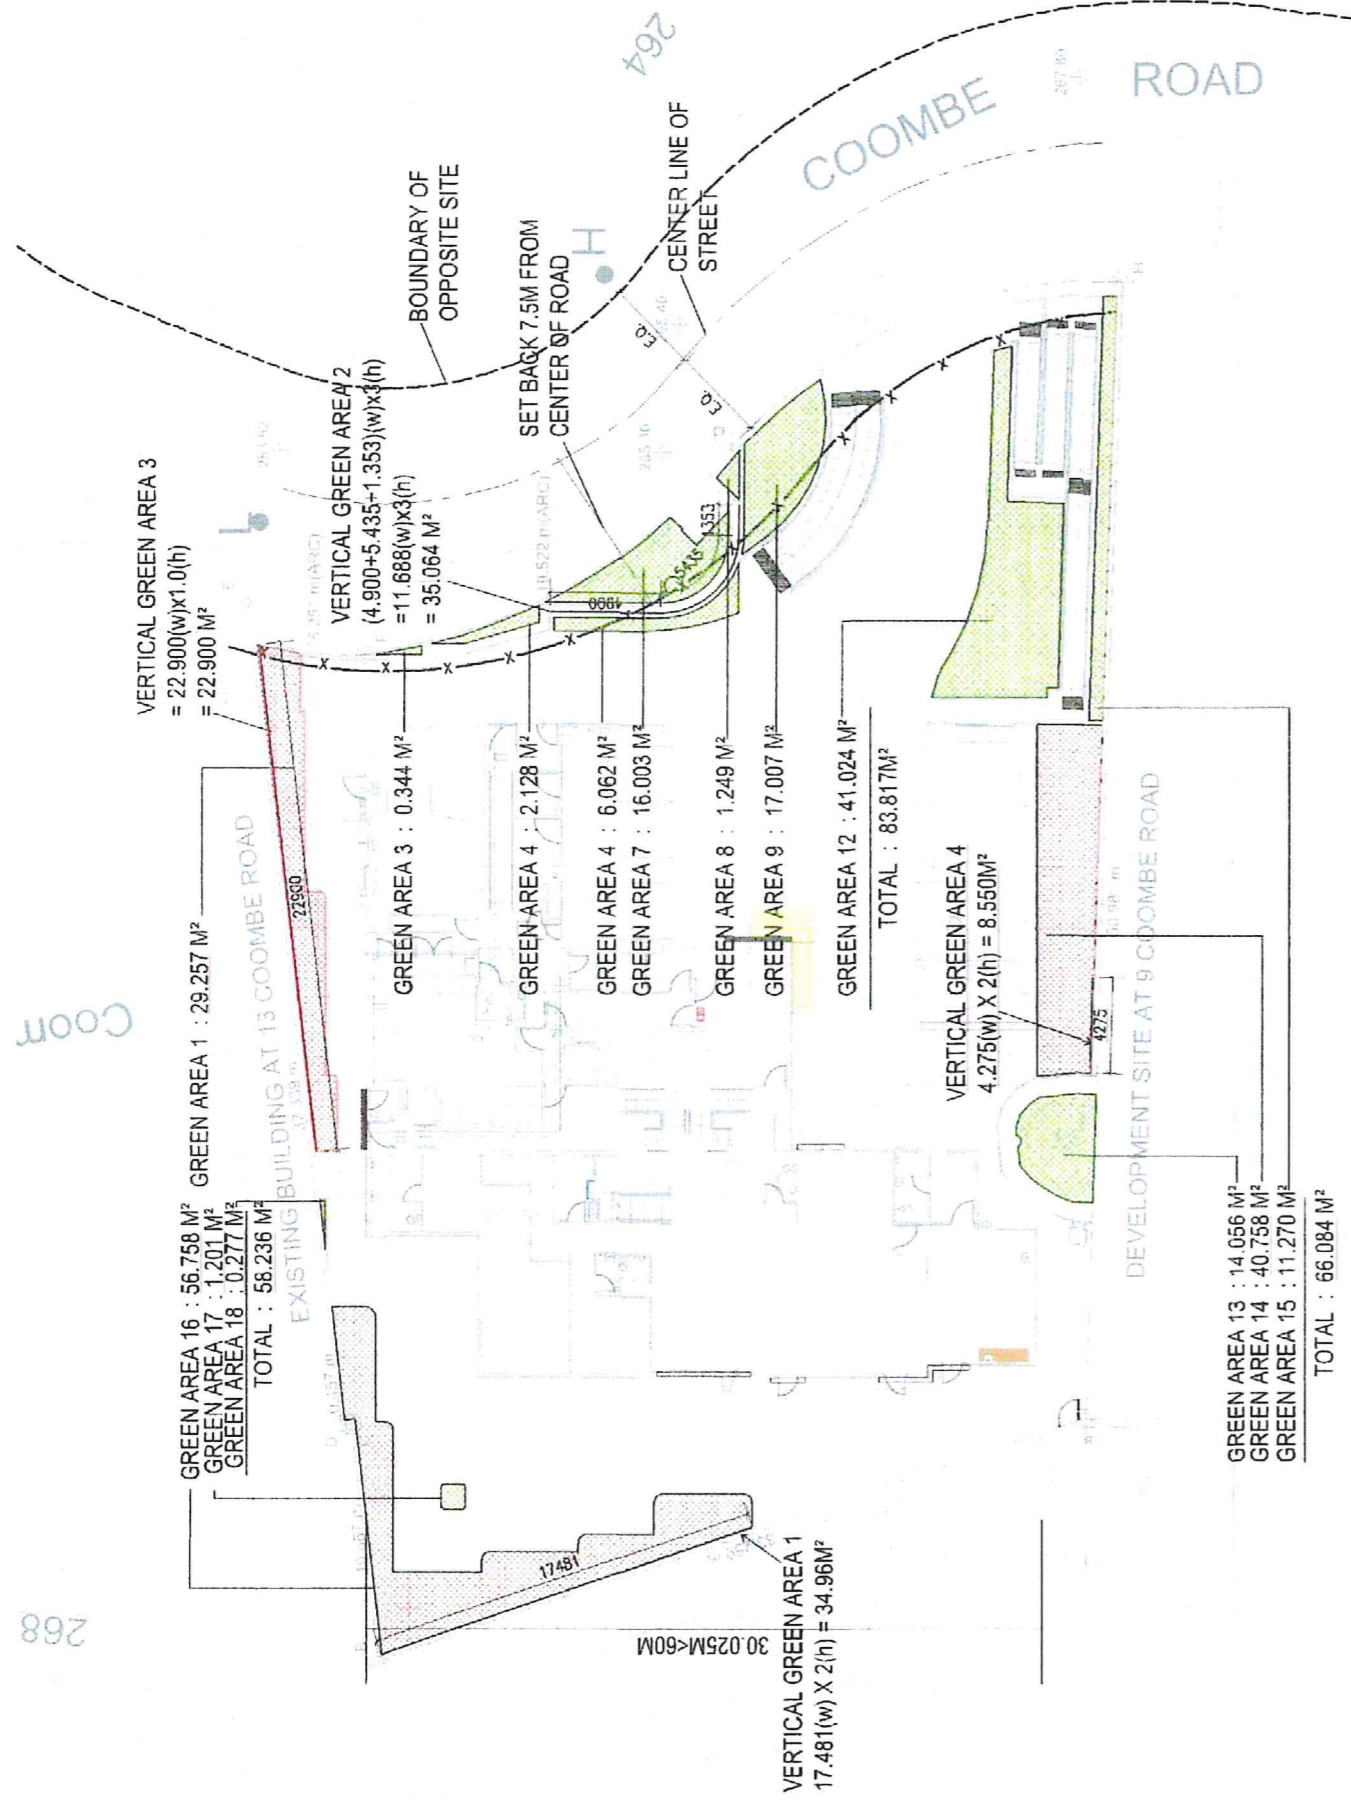

G/F GREENERY DIAGRAM

SITE COVERAGE OF GREENERY CALCULATION

(REFER TO PNAF APP-152 PARA. 18 TABLE)

SITE AREA	REQUIRED MINIMUM SITE COVERAGE OF GREENERY (i.e. PERCENTAGE OF GREENERY AREA OVER SITE AREA)	OTHER LOCATIONS	TOTAL GREENERY AREAS
1000 s.m. < 1693.929 s.m. < 20000 s.m.	10% (169.393 s.m.)	NO LIMIT	20% (338.786 s.m.)
PROVIDED SITE COVERAGE OF GREENERY (i.e. PERCENTAGE OF GREENERY AREA OVER SITE AREA)			
G/F GREENERY AREA	PRIMARY ZONE 29.257s.m. + 83.817s.m. = 113.074 s.m.	OTHER LOCATIONS 66.084s.m. + 58.236s.m. = 124.320 s.m.	TOTAL GREENERY AREAS 237.394 s.m.
1/F GREENERY AREA	-	-	-
VERTICAL GREENING AREA	35.064s.m. + 22.900s.m. = 57.964 s.m.	34.962s.m. + 8.550s.m. = 43.512 s.m.	57.964 + 43.512 = 101.476 s.m.
SUB-TOTAL AREA	113.074 + 57.964 = 171.038 s.m. > 169.393 s.m.	124.320 + 43.512 = 167.832 s.m.	338.870 s.m.
TOTAL AREA	TOTAL = 338.870 s.m. > 338.786 s.m.		
			57.964 + 43.512 = 101.476 s.m. < 101.661 s.m. (< 30% OF TOTAL GREENERY AREA)