




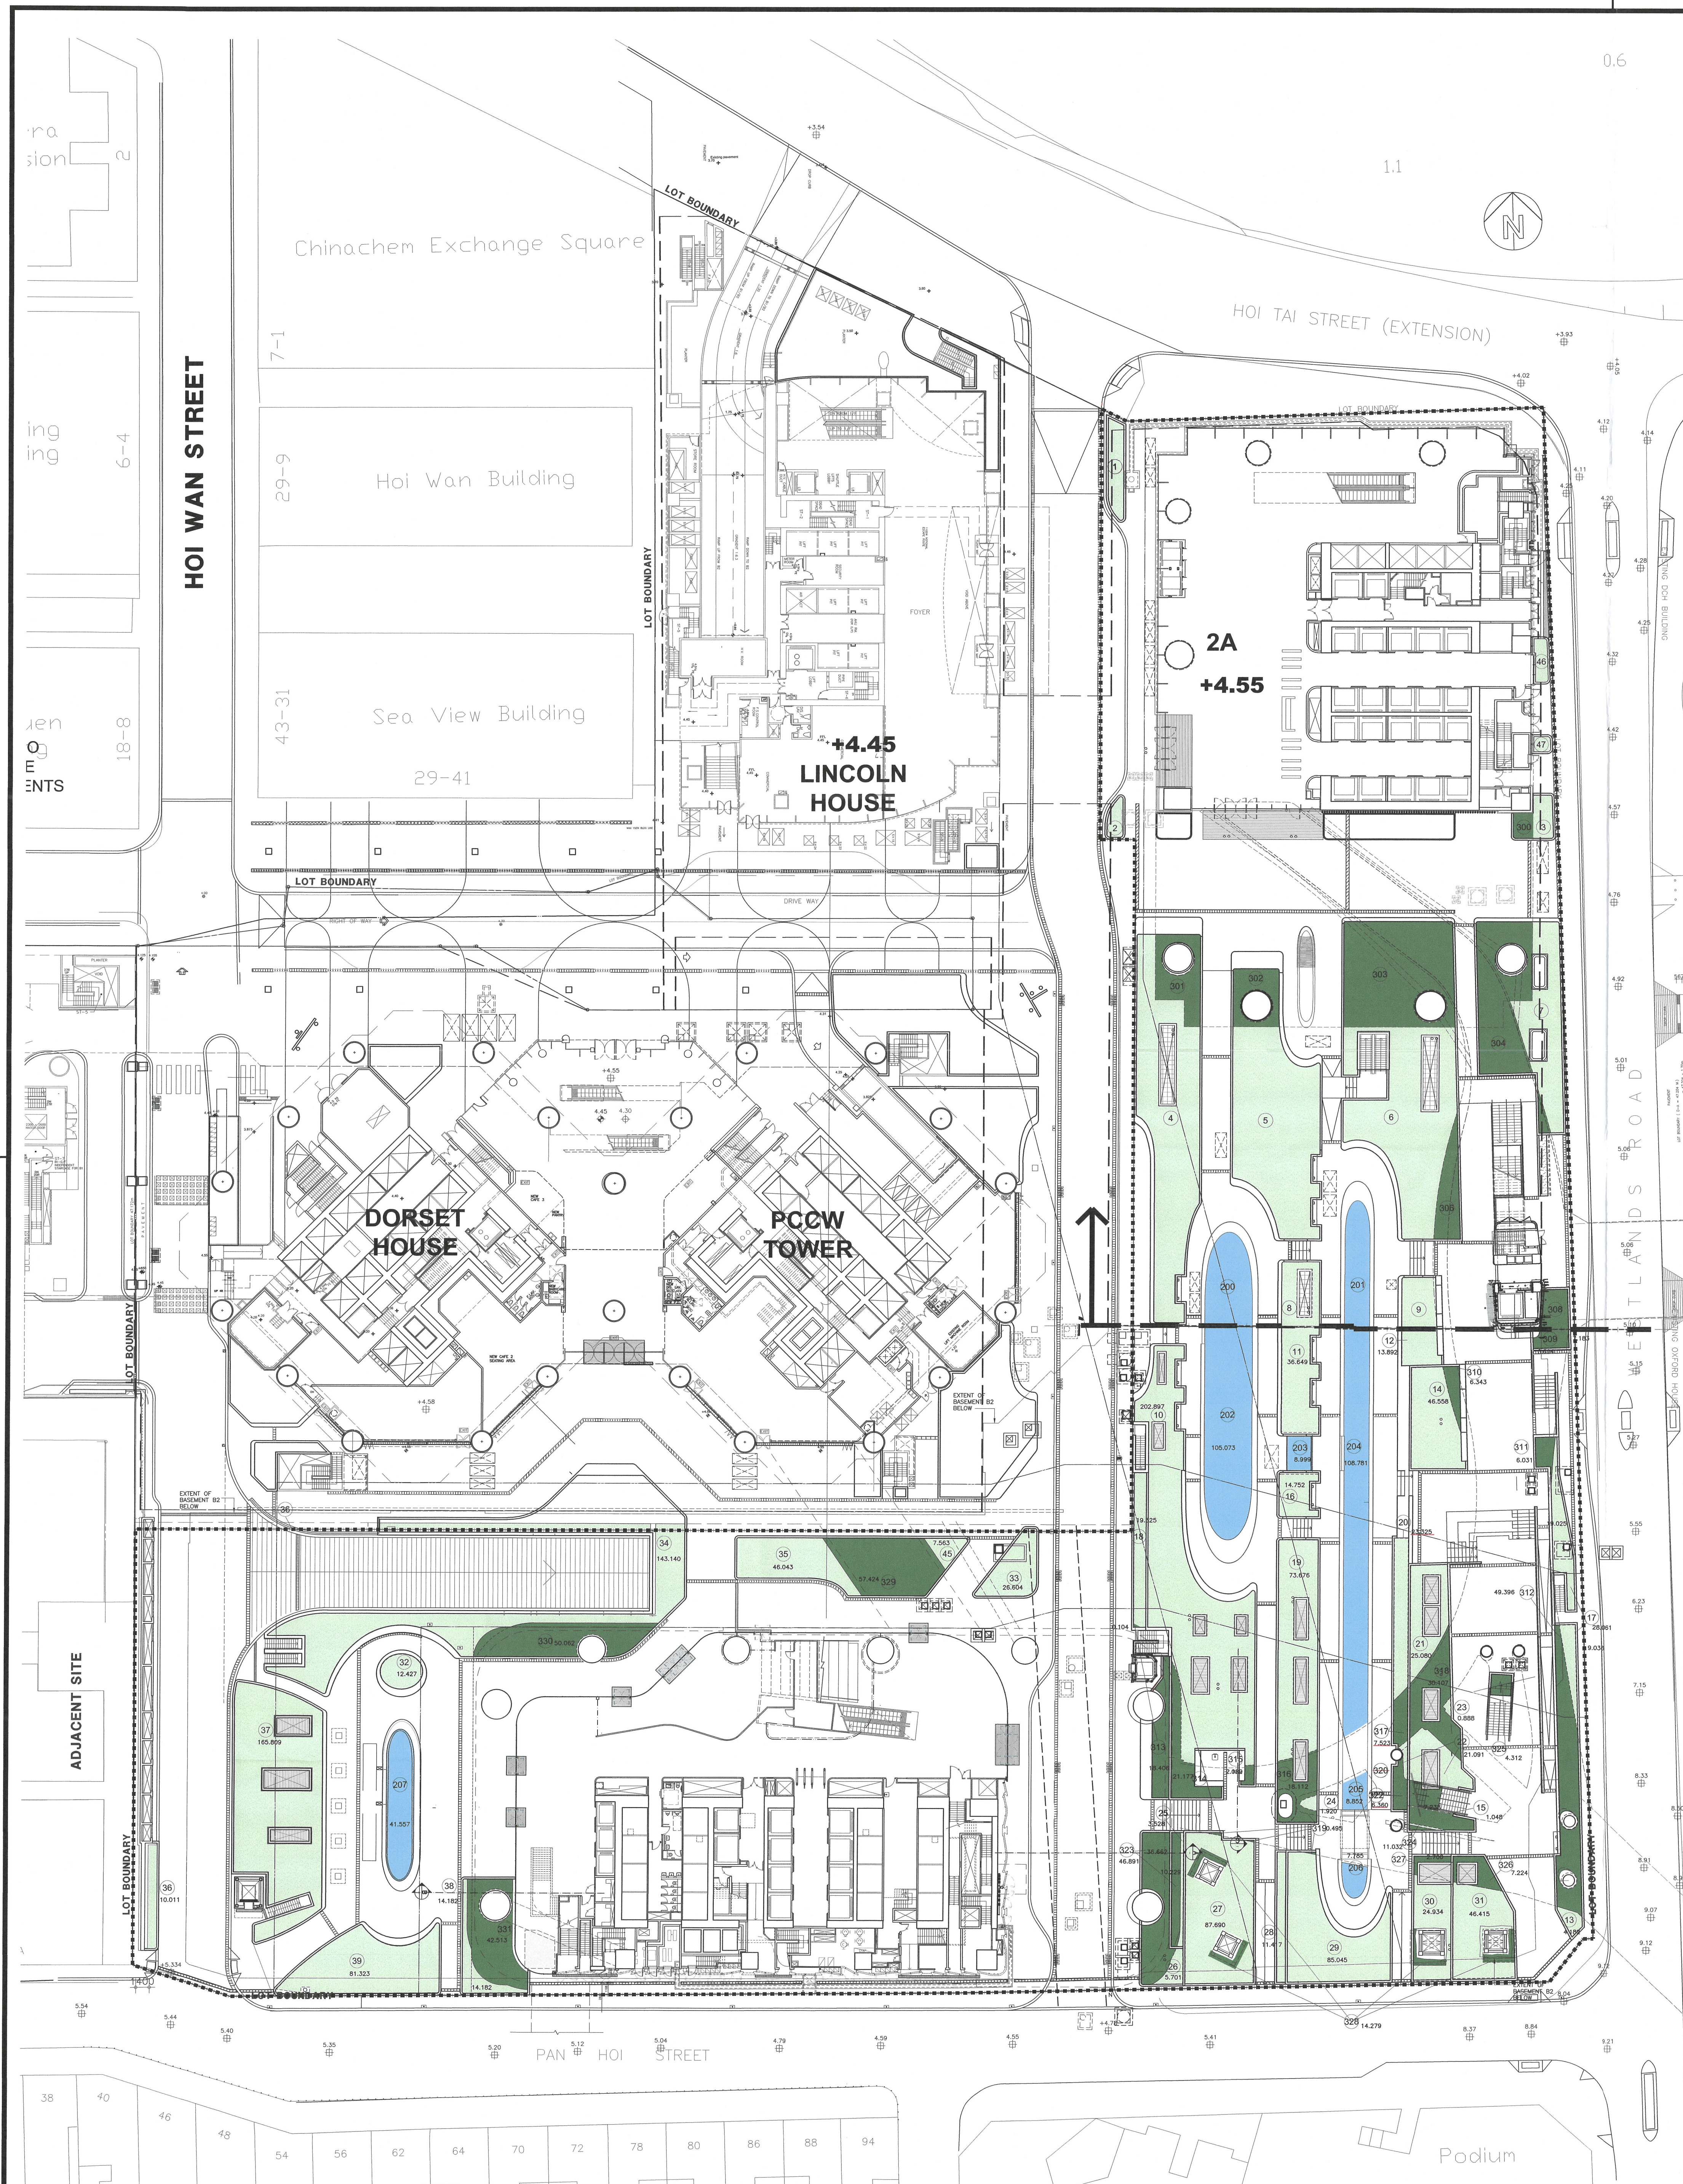


ACCOUNTABLE AREA COVERAGE OF GREENERY DIAGRAM
SCALE 1:300

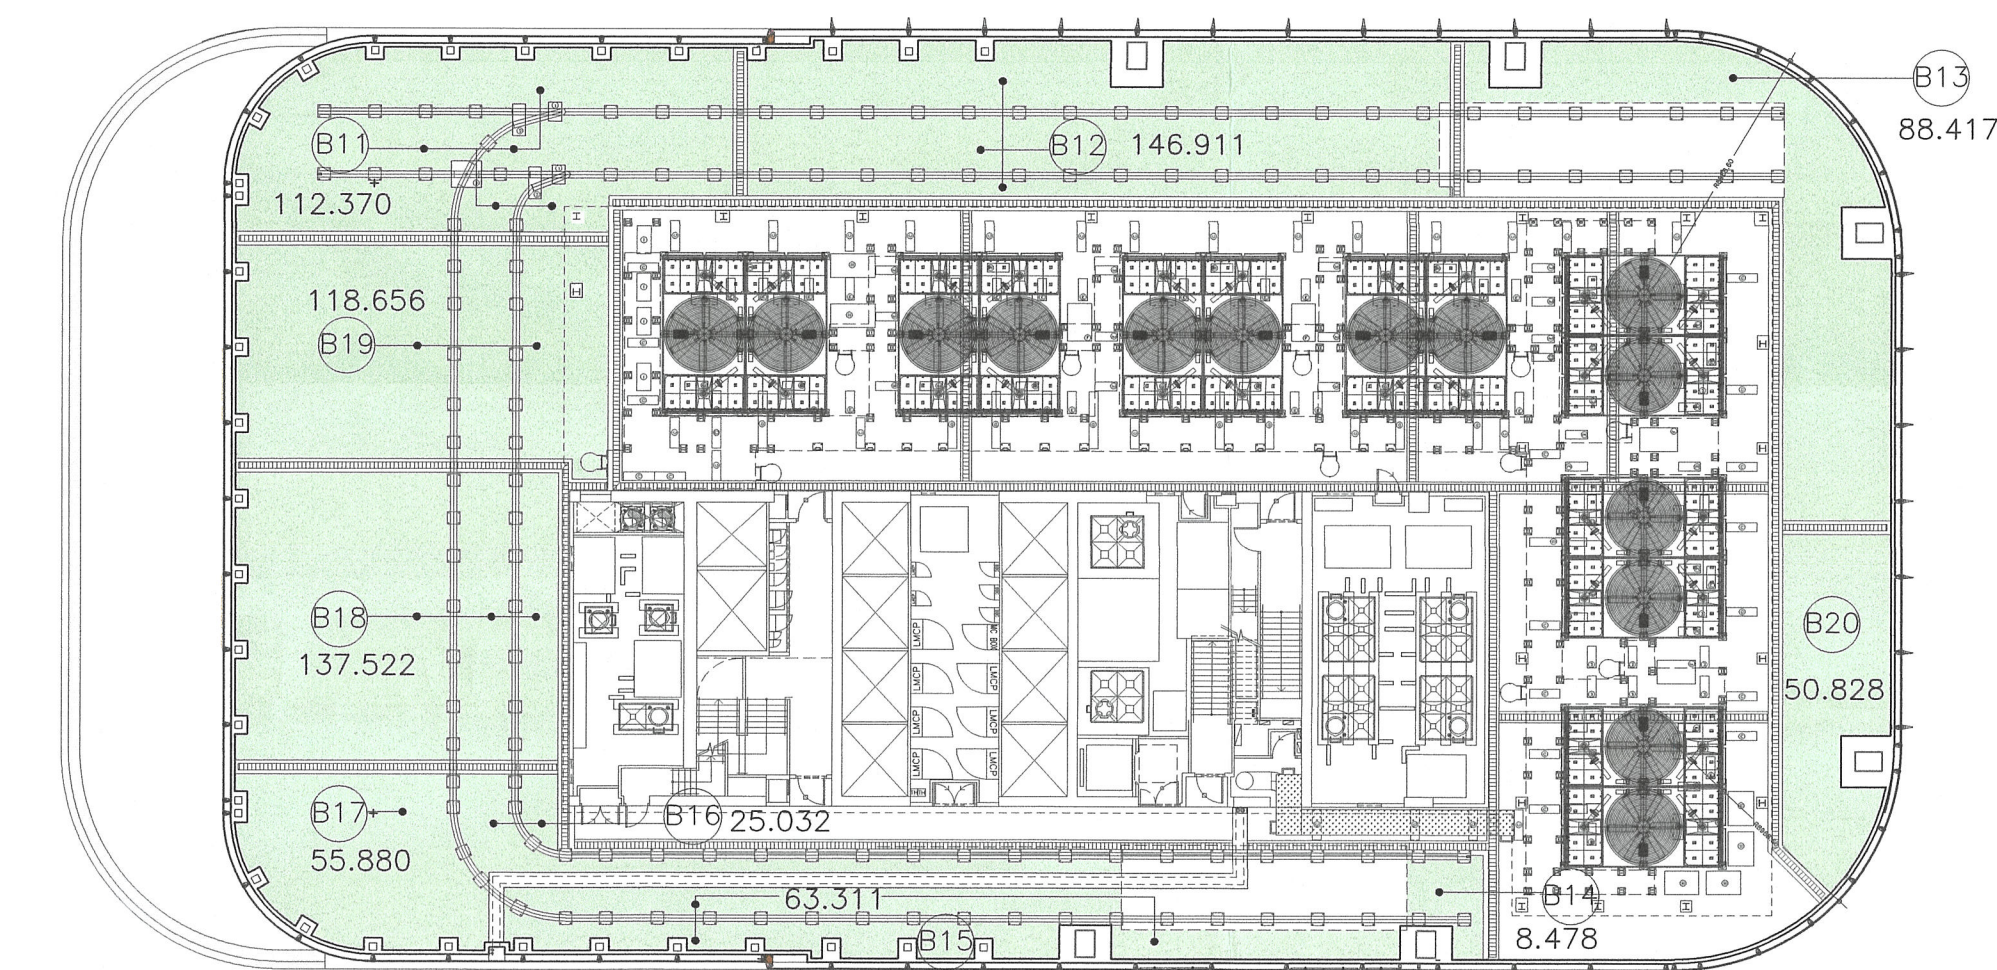

PHASE 2B BUILDING MAIN ROOF
SCALE 1:300

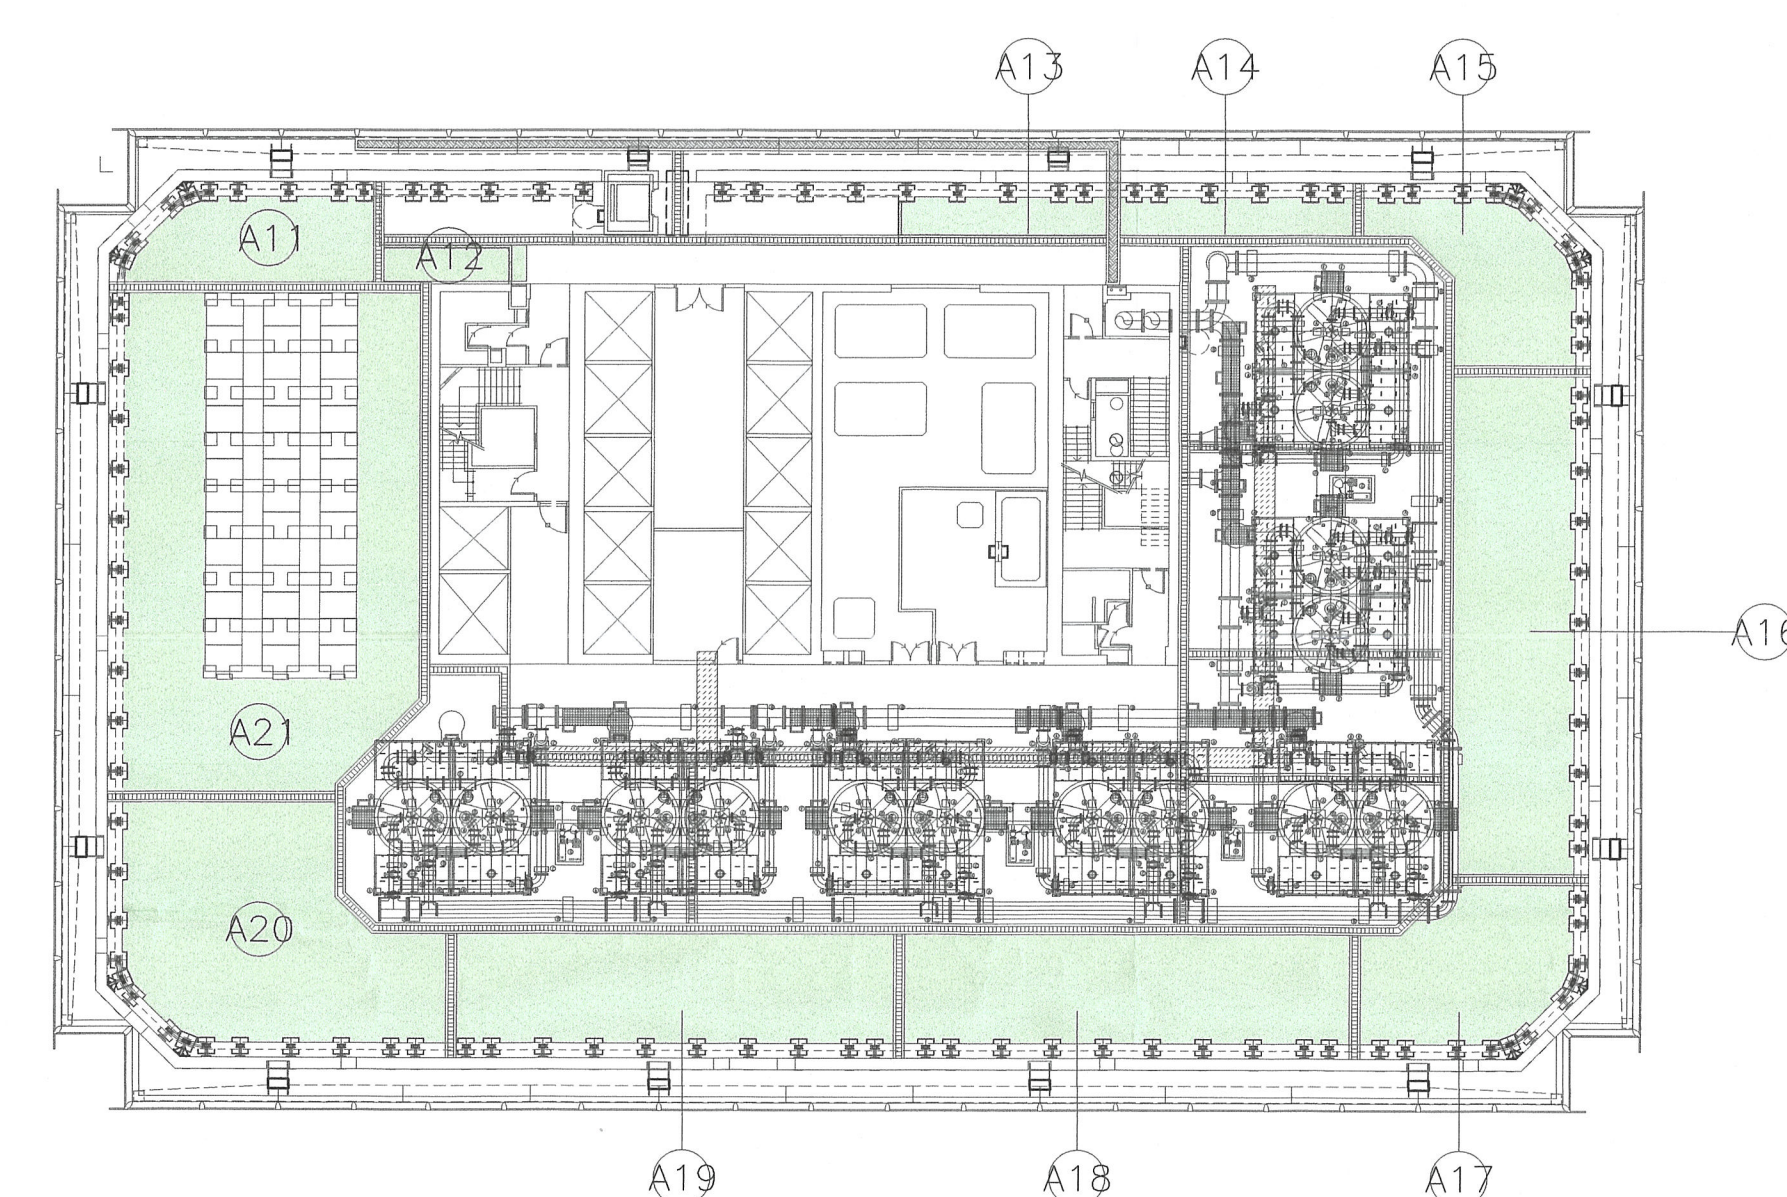

PHASE 2A BUILDING MAIN ROOF
SCALE 1:300

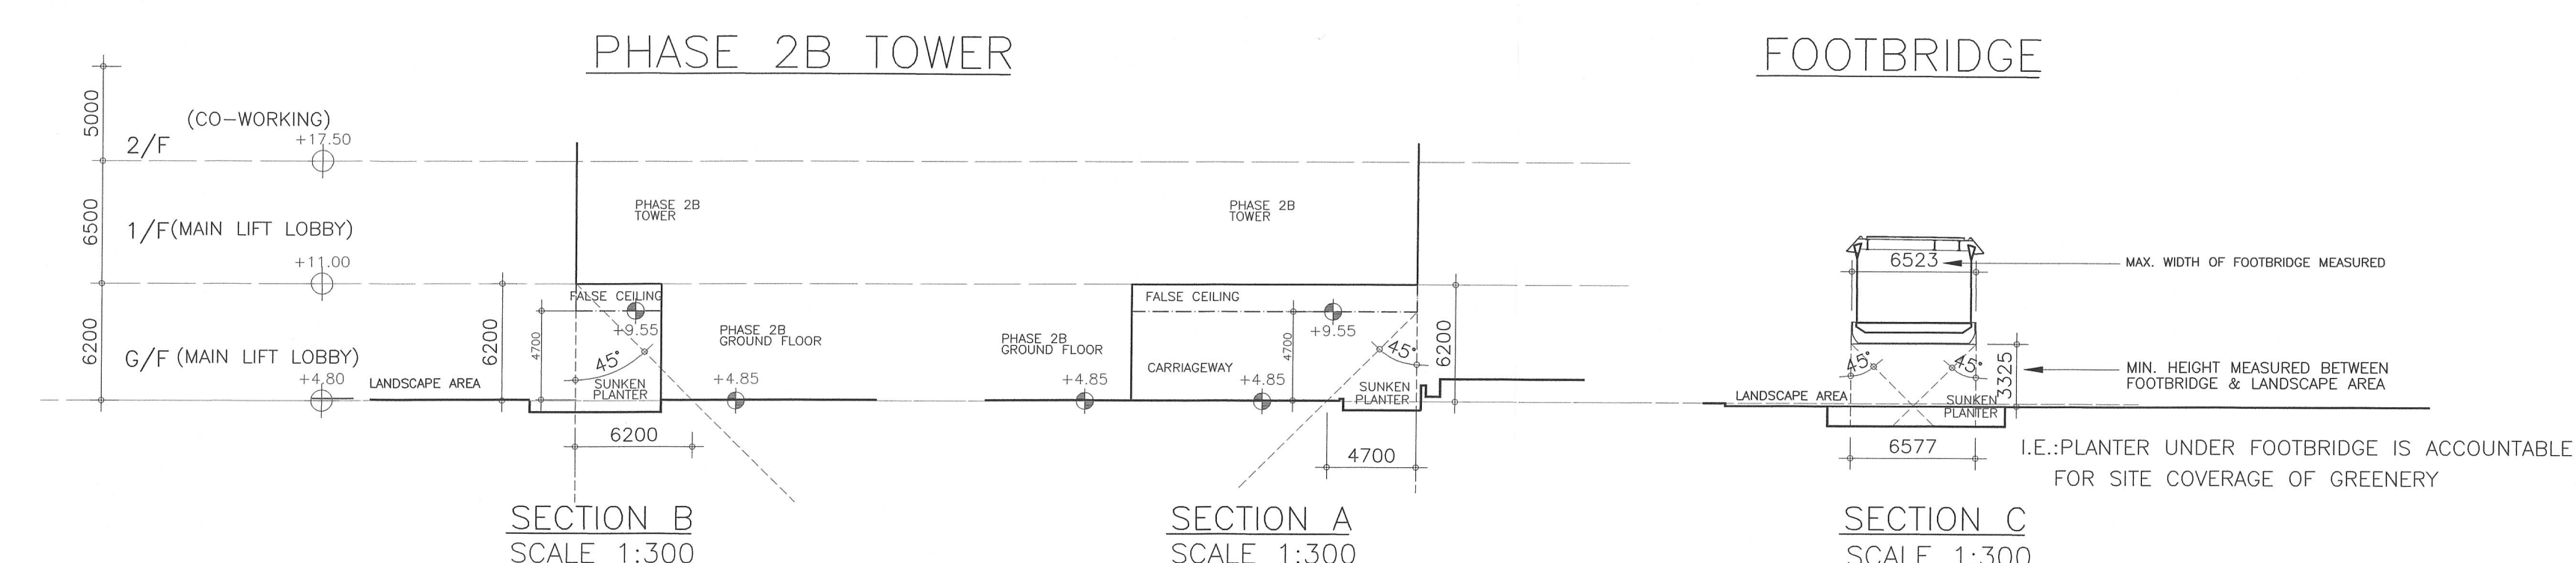

* ALL DIAGRAMS ARE IDENTICAL TO THE APPROVED GBP
DWG. NO. 215, DATED 14 MAR 2022 IN SCALE 1:300

B.L.D. REF	BD 2/3016/14 PLVI	
F.S.D. REF	FP8/13459 IV<12>	
REVISIONS		
NUMBER	DESCRIPTION	DATE
A	GENERAL REVISION	CYL MAY 2022

Note: This plan has been processed on a revised check basis under the centralised processing system as promulgated in PIPAP ADM-19. The duties of the authorized person, registered architect, engineer and/or registered professional engineer, concerned as specified under section 4(3)(3) and the provision of section 4(3)(4) of the Buildings Ordinance are of particular relevance in this regard.

Plan Approved
LAM Tsz-fung
Senior Building Surveyor
for BUILDING AUTHORITY
15 JUN 2022

BUILDING AUTHORITY

AMENDED PLAN
DATED: 18 MAY 2022

"The works shown on these plans are Type II works (General Building works) in respect of which consent is applied for the purpose of Fast Track consent application under regulation 33 of the Building (Administration) Regulations."

WONG & OUTYANG
ARCHITECTS WONG & OUTYANG (HOLD) LTD

PROJECT
PHASE 2B BUILDING
TAIKOO PLACE, QUARRY BAY,
HONG KONG

DRAWING TITLE
SITE COVERAGE OF
GREENERY DIAGRAMS

SIGNATURE FOR SUBMISSION/CONSTRUCTION
ALBERT C.Y. CHAM
REGISTERED ARCHITECT
DATE

DRAWN BY: TRL DATE: APR 2022

CHECKED BY: AUB/ROL/JAU DATE: MAY 2022

SCALE: 1:300(M&S) PRINT DATE: MAY 2022

JOB NUMBER: 2141 DRAWING NUMBER: 215-1 REVISION: A

DO NOT SCALE OFF DRAWING. THIS DRAWING IS NOT FOR CONSTRUCTION PURPOSES UNLESS EXPRESSLY STATED. ALL RIGHTS RESERVED AND REPRODUCTION IN ANY FORM MUST BE APPROVED BY WONG & OUTYANG (HOLD) LTD.