



RECEIVED BY
 27th JULY 2014 08
 R.A.D. Section
 Building Department

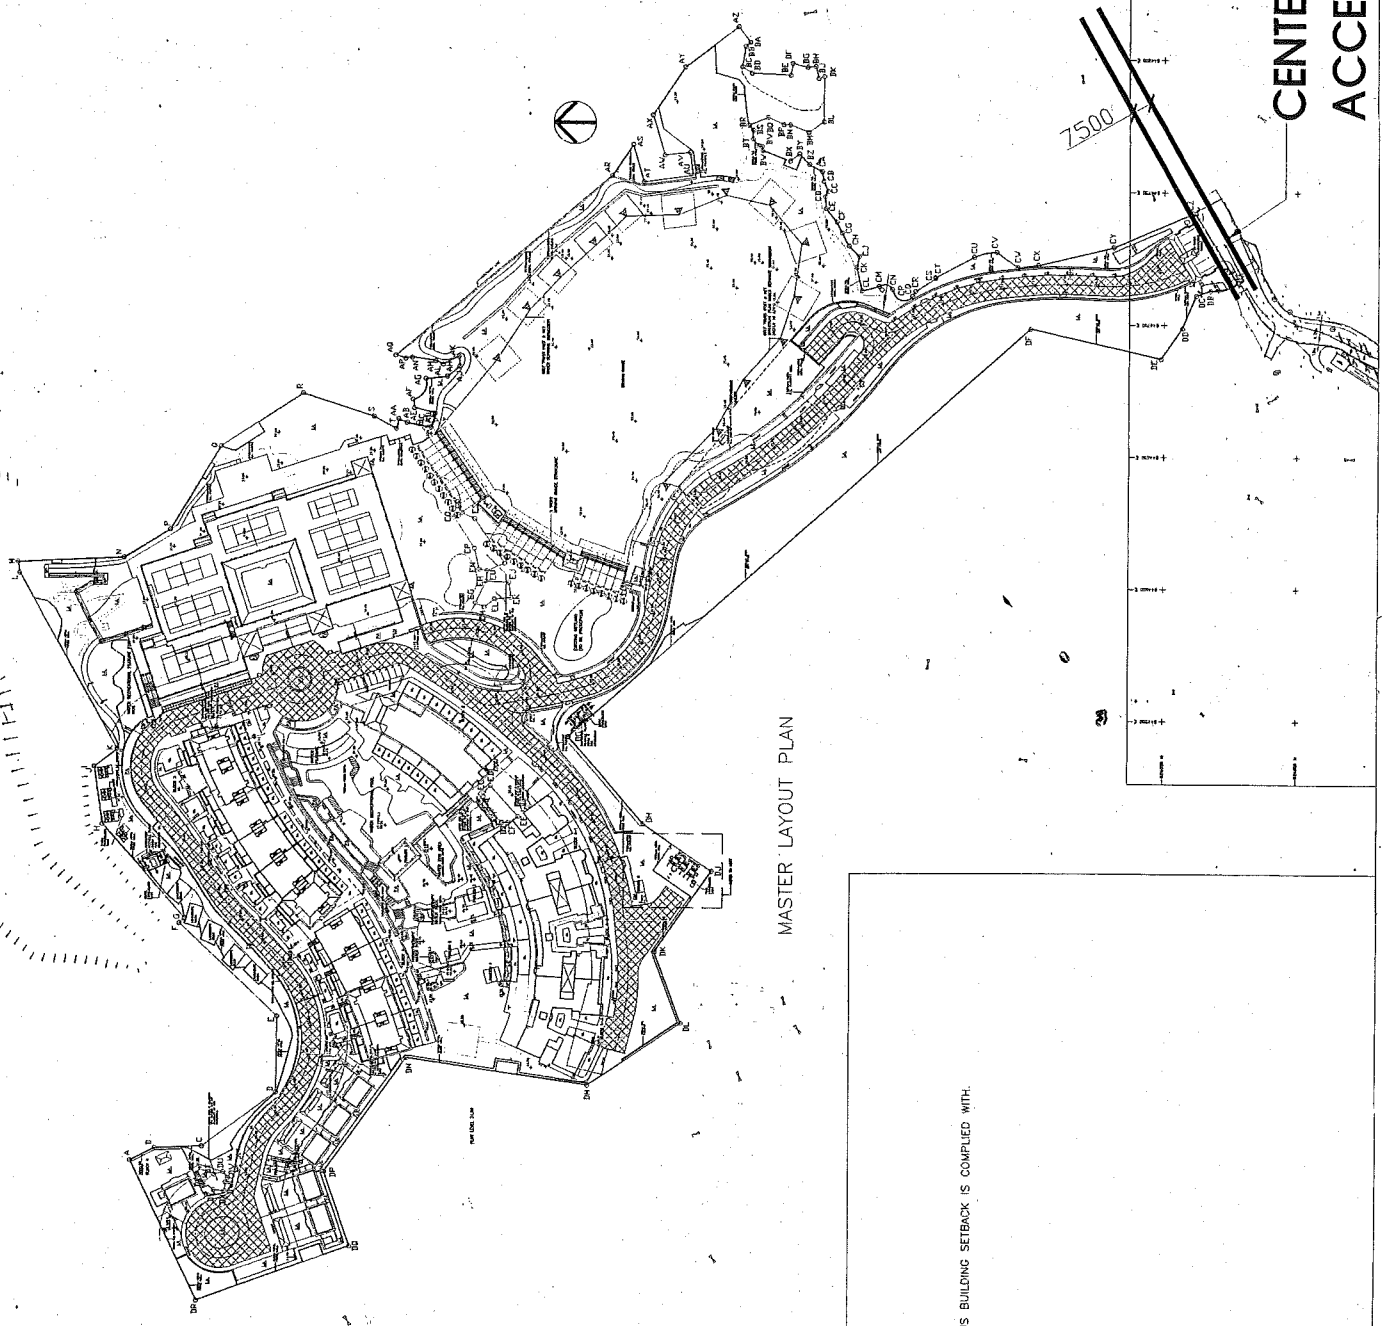

BUILDING SETBACK (PNAP 152)

NO BUILDING WOULD BE BUILT WITHIN 7.5m FROM THE CENTER LINE OF THE ACCESS ROAD, THUS BUILDING SETBACK IS COMPLIED WITH.

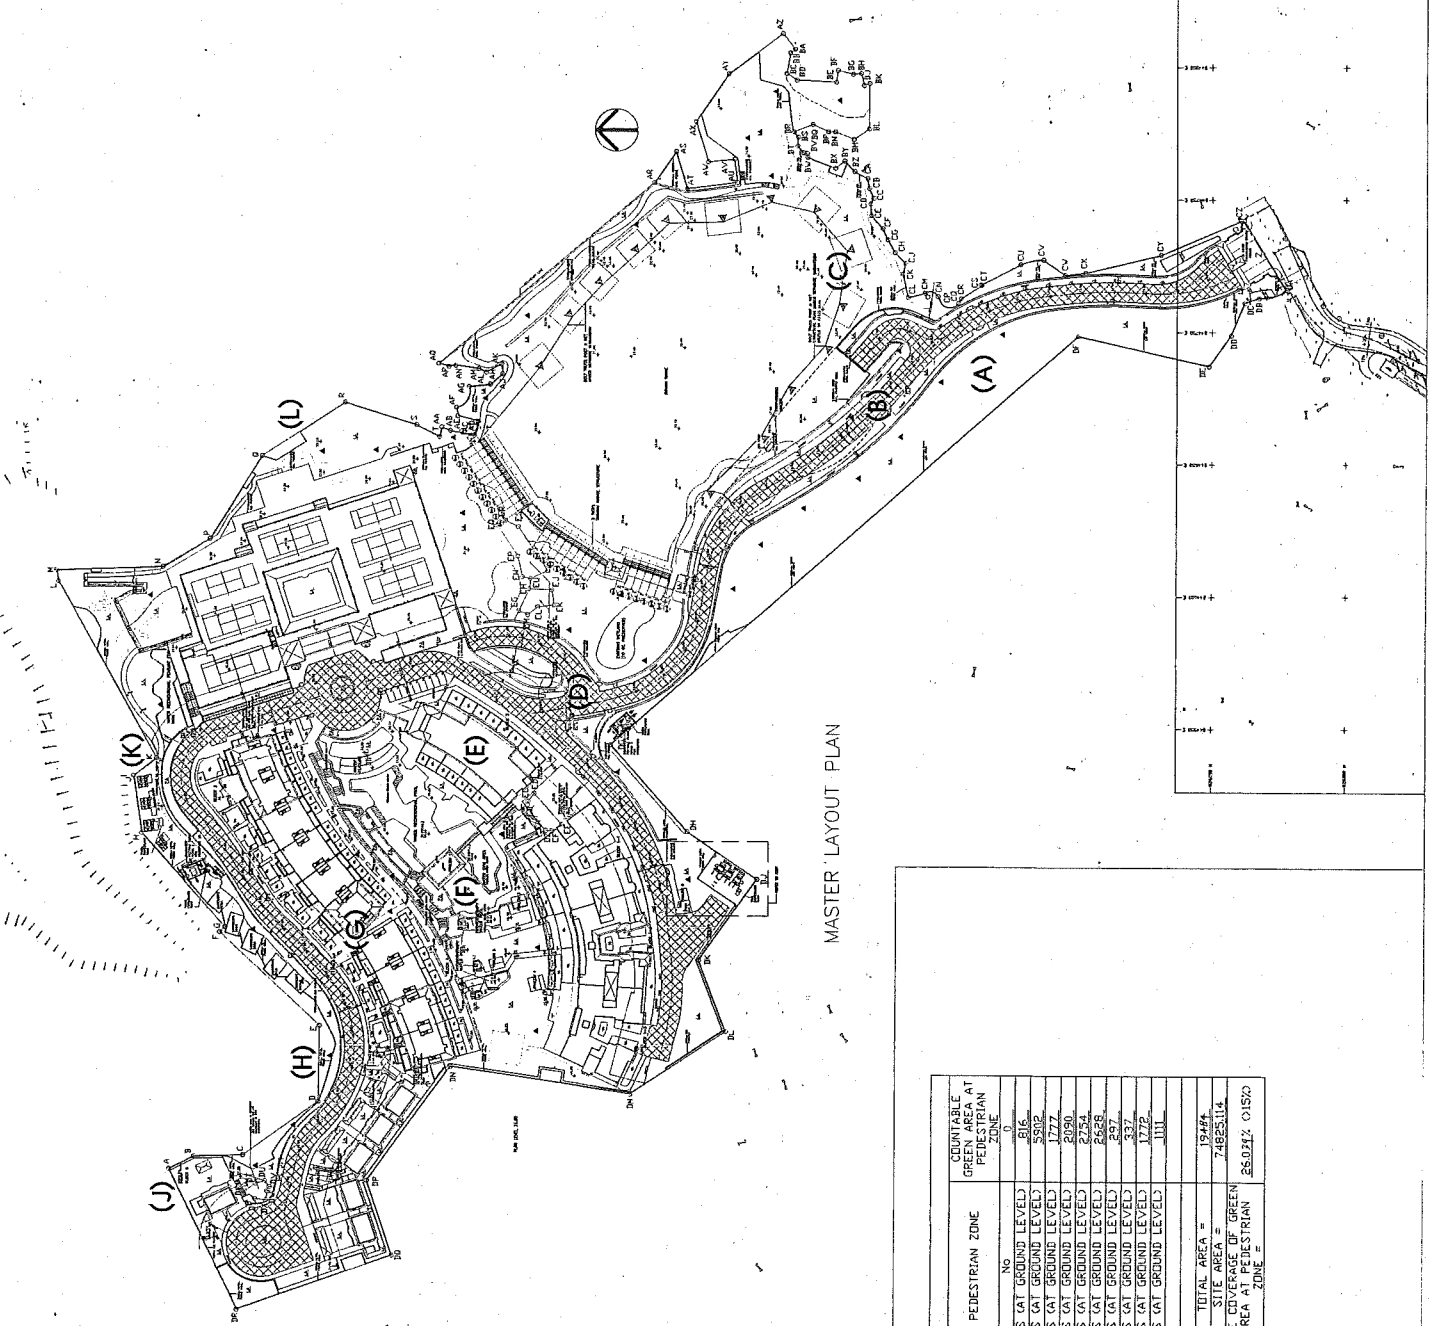

LEGEND:
 GRASS
 IRRIGATION POINT

SUMMARY OF GREENERY

GREENERY	AREA	NATURE*	REDUCTION FACTOR	COUNTABLE AREA	PEDESTRIAN ZONE	COUNTABLE AT PEDESTRIAN ZONE

*NATURE OF GREENERY
 1. Horizontal Greenery
 2. Vertical Greenery
 3. Water feature
 4. Grass cover
 5. Landscaping
 6. Landscape Support retaining wall with gradient steeper than 45°

STATEMENT II: The works shown on these plans are Type II works in respect of which the Building Authority's consent is applied for.

RECORD PLAN

BD 2/9041/08
 P.A.D. REFERENCE: FP 8/28857 (1*)
 W.C.O. REFERENCE:
 C.A.D. REFERENCE:

NOTES:





Plan Approved
 4 JUL 2014

PROPOSED GOLF AND TENNIS ACADEMY WITH ANCILLARY OVERNIGHT ACCOMMODATION AT LOT. NO. 1199, PAK KONG, SAI KUNG

SCALE: 1:1000 (A0)
 DATE: 2011-07

DRAWN BY: SZ
 CHECKED BY: AA

SCALE: 1:1000 (A0)
 DATE: 2011-07

JOB NO.: N1308
 DRAWING NO.: A221

FOR BD APPROVAL