

Plans showing the location of greenery areas and schedules with calculations and illustrated diagrams showing the area of the proposed greenery

GREENERY AREA CALCULATION

PEDESTRIAN ZONE

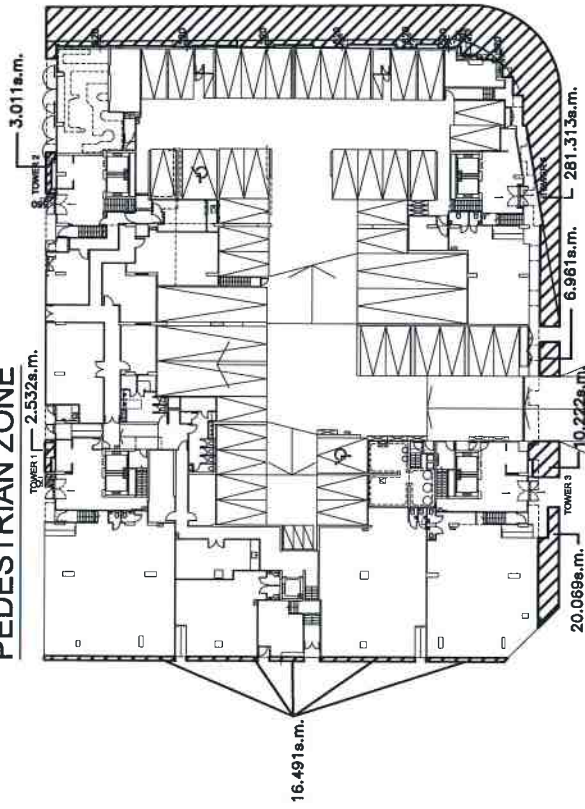


DIAGRAM G/F

EXEMPTED BALCONY AREA CALCULATION

BALCONY EXEMPTION AREA:
 (MAX. 2.5% OF U.F.S. / 3.00 s.m.) (MIN. 1.00 s.m.)
 U.F.S. OF FLAT C/D AT 6/F:
 = 24.141+8.245+6.176
 = 38.562s.m.

-> 38.562x2.5% = 0.964s.m.

PRO. = 2.0 s.m. > 1.00s.m. (OK)

ROOF ZONE

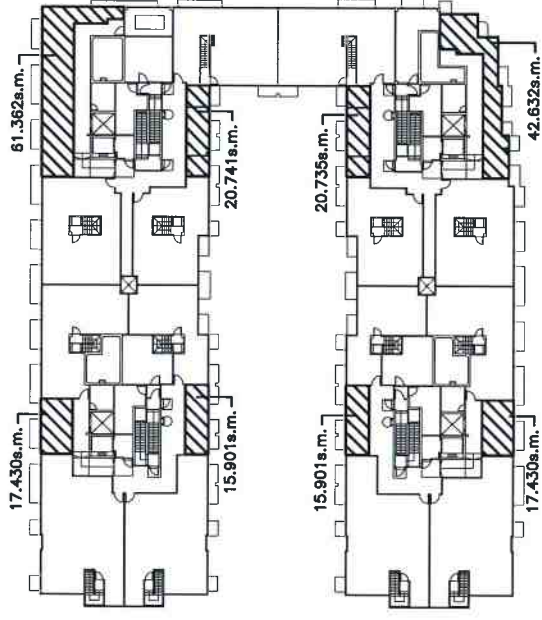


DIAGRAM R/F

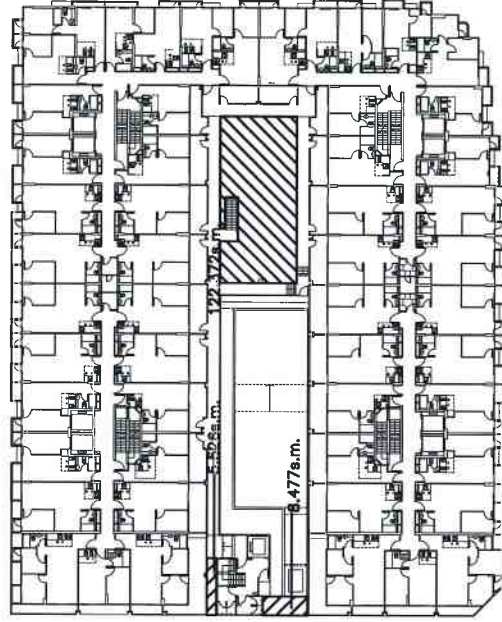


DIAGRAM 1/F

PEDESTRIAN ZONE

= 3.011+2.532+20.069+10.222+6.961+281.313+5.526+8.477+16.491
 = 354.602


-> 354.602/3344x100% = 10.60% > 10% (OK)

TOTAL GREENERY AREAS

= 122.372+17.430+15.901+61.362+20.741+15.901+17.430
 +20.735+42.632+354.602 = 689.106s.m.

-> 689.106/3344x100% = 20.61% > 20% (OK)

B.D. REF: 30 2/9/2013
 P.S.D. REF: 01 B/20485

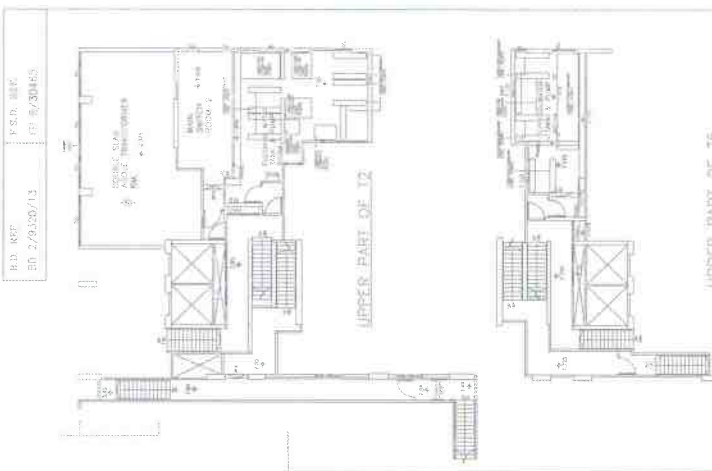

UPPER PART OF T5

NO.	DATE	DESCRIPTION

CHAO CHI MAN
 AUTHORIZED PERSONNEL OF ARCHITECTS

魏志曼 魏志曼有限公司
 U & N Architects Ltd.

ROOM 1203-1204, 12/F, BELGIAN BANK BUILDING,
 50/F, 74-76 HAYMAH ROAD, HONGKONG
 TEL: 3422 5562 FAX: 3422 2265

JOB TITLE: ARCHITECT
 NO. 31 SHUN LUNG STREET,
 CN LOT 100 IN D.O.-A3, SHIAU TAU KOK, N.T.

Project Title:
 G/F PLAR

Scale:
 1:100 @ A0

Drawn By:
 SH

Checked By:
 CH


Drawings No.:
 GP-02

Date Drawn:
 1/2013

Scale:
 1:100 @ A0

Checked By:
 CH

Drawings No.:
 GP-02

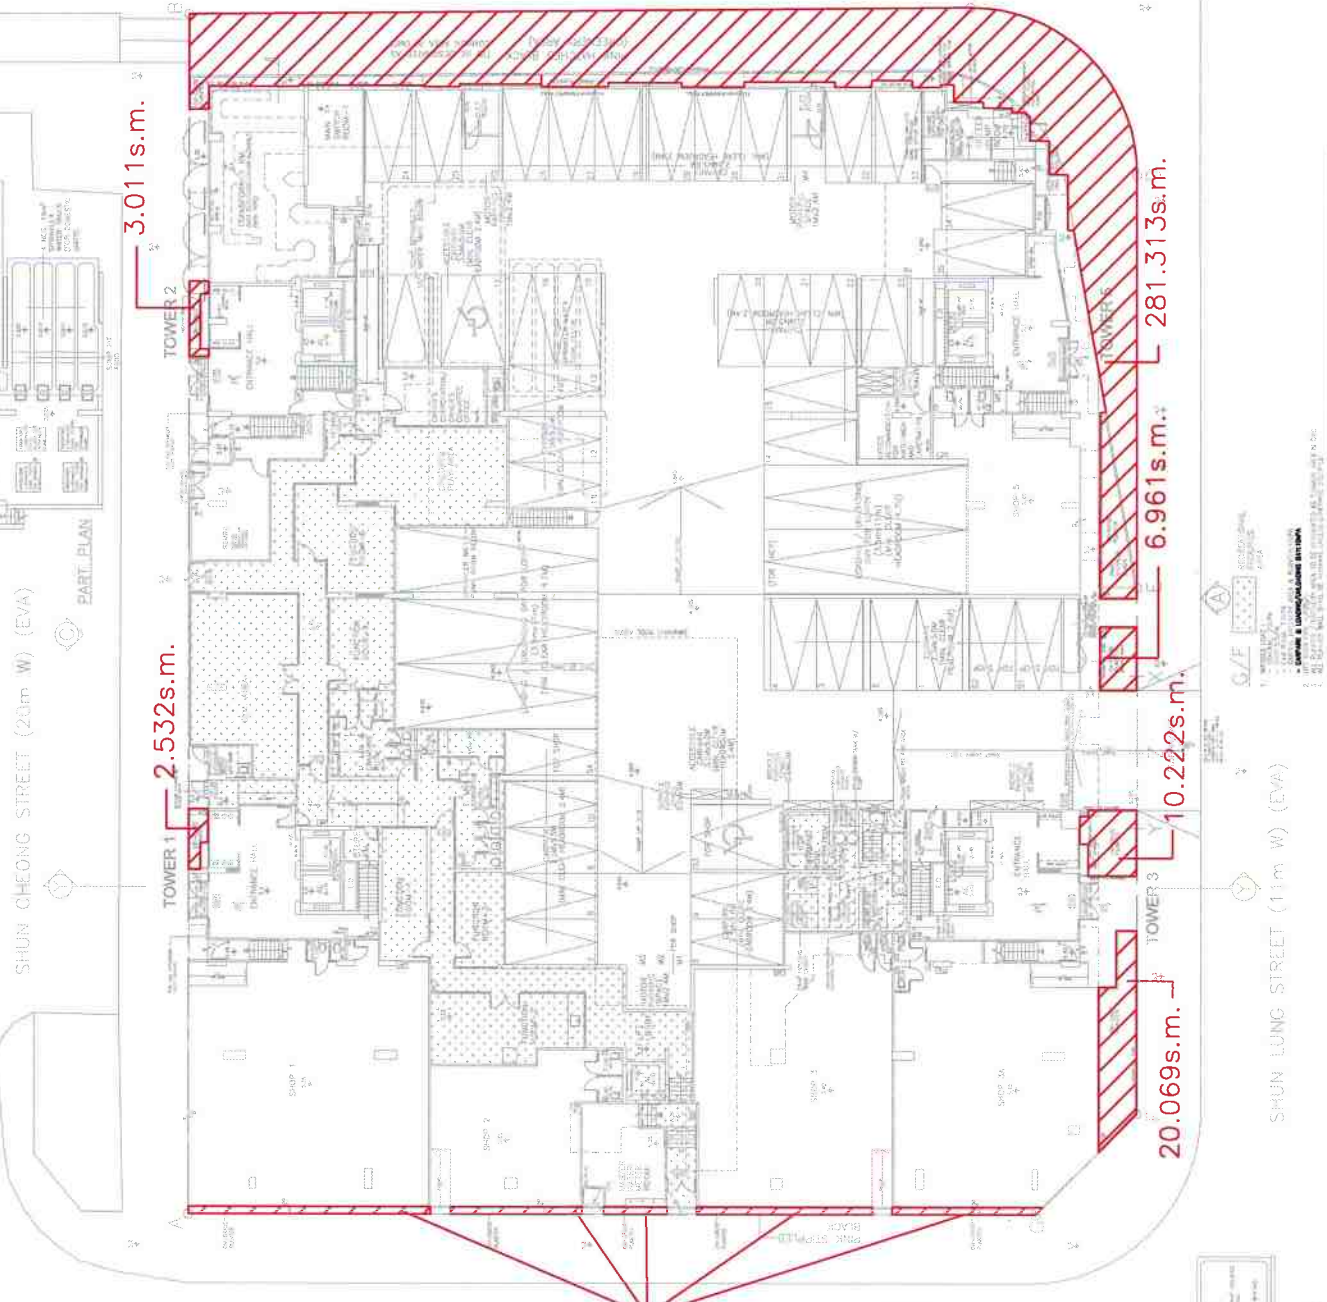

3.011s.m.

2.532s.m.

16.491s.m.

10.222s.m.

20.069s.m.

6.961s.m.

281.313s.m.

PART PLAN

PART PLAN

AMENDED PLAN

B.D.

AMENDED PLAN


NO.	DATE	REVISION
CHAO CHUAN
 AUTHORIZED PERSON LIST OF ARCHITECTS

樓安建築師有限公司
 L & N Architects Ltd.

550M 120B-120A 12/F SELINA BANK BUILDING
 TEL: 3422 3282 FAX: 3422 2319

Job Title
 PROJECT DEVELOPMENT AT
 122-372S
 CN LOT 833 BLD. 40 SWA TANJONG A.T.

Drawing Title
 1/F PLAN

Date Drawn
 1/2013


Drawn By
 SH

Checked By
 CM

Drawing No.
 GP-03

Rev. 01/2013


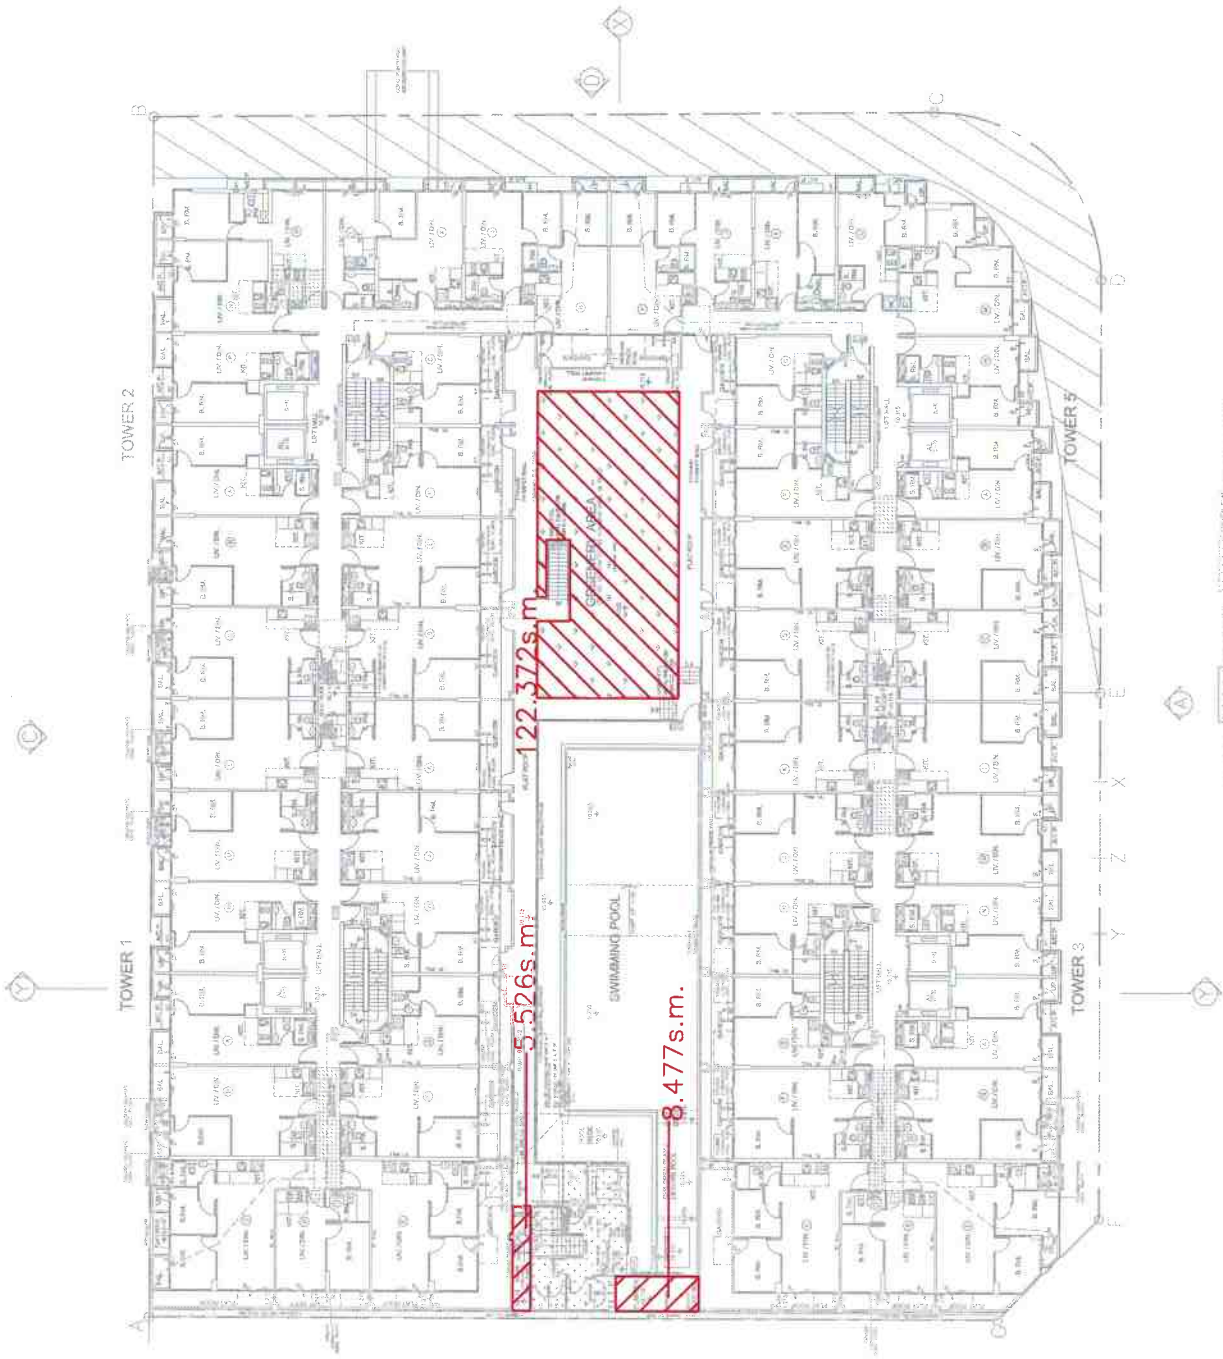





PRESCRIBED PLAN FOR
 PLAY EXT FOR T1 AND T2
 (SECTION 2.2)

P.S. REF. 2/020/13
 P.S. REF. 2/020/13
 P.S. REF. 2/020/13

S.D.
AMENDED PLAN

CHAO CHI MAN
 AUTHORIZED PERSON/ART OF ARCHITECTS
 樓安建築師有限公司
 L & N Architects Ltd.
 ROOM 2023-2024, 127F, WILSON BANK BUILDING,
 505, 77-79 NATHAN ROAD, HONG KONG
 TEL: 3422 0882 FAX: 3422 2399

Job Title: ARCHITECT
 Name: CHAO CHI MAN
 ON LOT 1803 IN O.D. 46, SHA TAU NOG, NT.
 Drawing Title: RVF, UR/F AND TR/F PLANS

Scale: 1:1000
 Drawn By: SH
 Checked By: CM
 Drawing No: GP-07


