
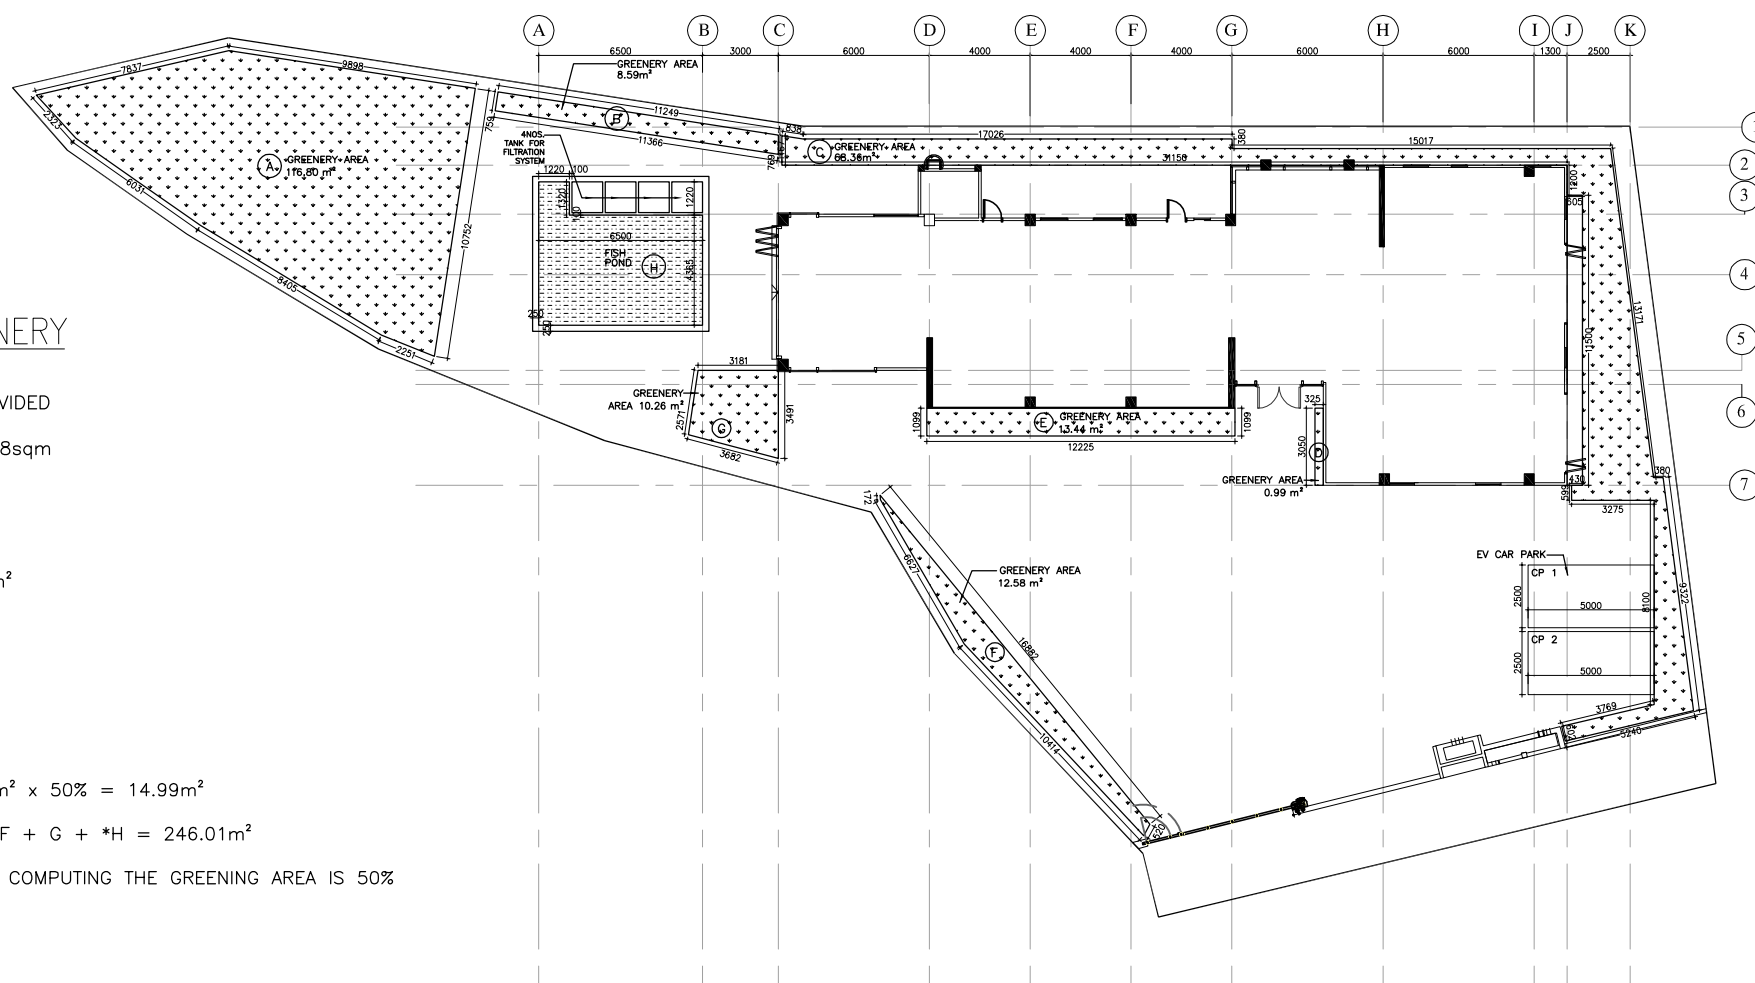


**N · O · T · E**

1. ALL MEASUREMENT MUST BE CHECKED AT SITE.
2. DRAWING AND COPY RIGHT ARE PROPERTY OF CHARTERWEALTH PROFESSIONAL LIMITED AND SHALL BE RETURNED AT COMPLETION OF WORK.
3. DRAWING IS NOT VALID FOR CONSTRUCTION UNLESS EXPRESSLY CERTIFIED.
4. DEVELOPMENT WORKS COMPLY THE CODE OF PRACTICE FOR FIRE SAFETY IN BUILDINGS 2011.

**LEGEND:**

 GREENERY AREA

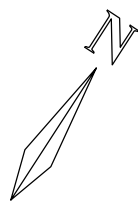

**SITE COVERAGE OF GREENERY**

SITE AREA : 1218.40sqm  
TOTAL 20% GREENERY AREA TO BE PROVIDED

REQUIRED : 1218.40m<sup>2</sup> X 20% = 243.68sqm

PROVIDED : 246.01m<sup>2</sup>

GREENERY AREA CALCULATION :

REQUIRED : 1218.42m<sup>2</sup> x 20% = 243.68m<sup>2</sup>

PROVIDED :

- A : 116.80m<sup>2</sup>
- B : 8.59m<sup>2</sup>
- C : 68.36m<sup>2</sup>
- D : 0.99m<sup>2</sup>
- E : 13.44m<sup>2</sup>
- F : 12.58m<sup>2</sup>
- G : 10.26m<sup>2</sup>
- H : 29.98m<sup>2</sup> \*H : 29.98m<sup>2</sup> x 50% = 14.99m<sup>2</sup>

A + B + C + D + E + F + G + \*H = 246.01m<sup>2</sup>  
246.01m<sup>2</sup> > 243.68m<sup>2</sup>

\* WATER FEATURES REDUCTION FACTOR IN COMPUTING THE GREENING AREA IS 50%

**SITE COVERAGE OF GREENERY**

1 : 300

NO.	DATE	REVISIONS
-	-	--
<b>CHARTERWEALTH</b> PROFESSIONAL LIMITED <b>卓劃專業有限公司</b>		
<b>PROJECT</b> RESIDENTIAL DEVELOPMENT KAM SHEUNG ROAD LOT NO.: 2300 IN D.D. 106		
<b>DRAWING TITLE</b> SITE COVERAGE OF GREENERY		
<b>SIGNATURE</b>  Chan Yuk Kit BSc(Eng) MSc DEng DIC CEng FInstCE FHKIS FRCS FHKISC MHKIE MCIOSH MASCE RPE RPS BEAM Prio Registered Inspector Registered Geotechnical Engineer Registered Structural Engineer Authorized Person		
<b>JOB NO.</b>	<b>DRAWN</b>	
C031212/04	ERIC	
<b>DRAWING NO.</b>	<b>REVISION</b>	
GR01	--	
<b>DATE</b>	<b>SCALE</b>	
JAN 2018	AS SHOWN@A3	