



DIAGRAMMATIC SECTION SHOWING TYPICAL PIPE WELL ARRANGEMENT

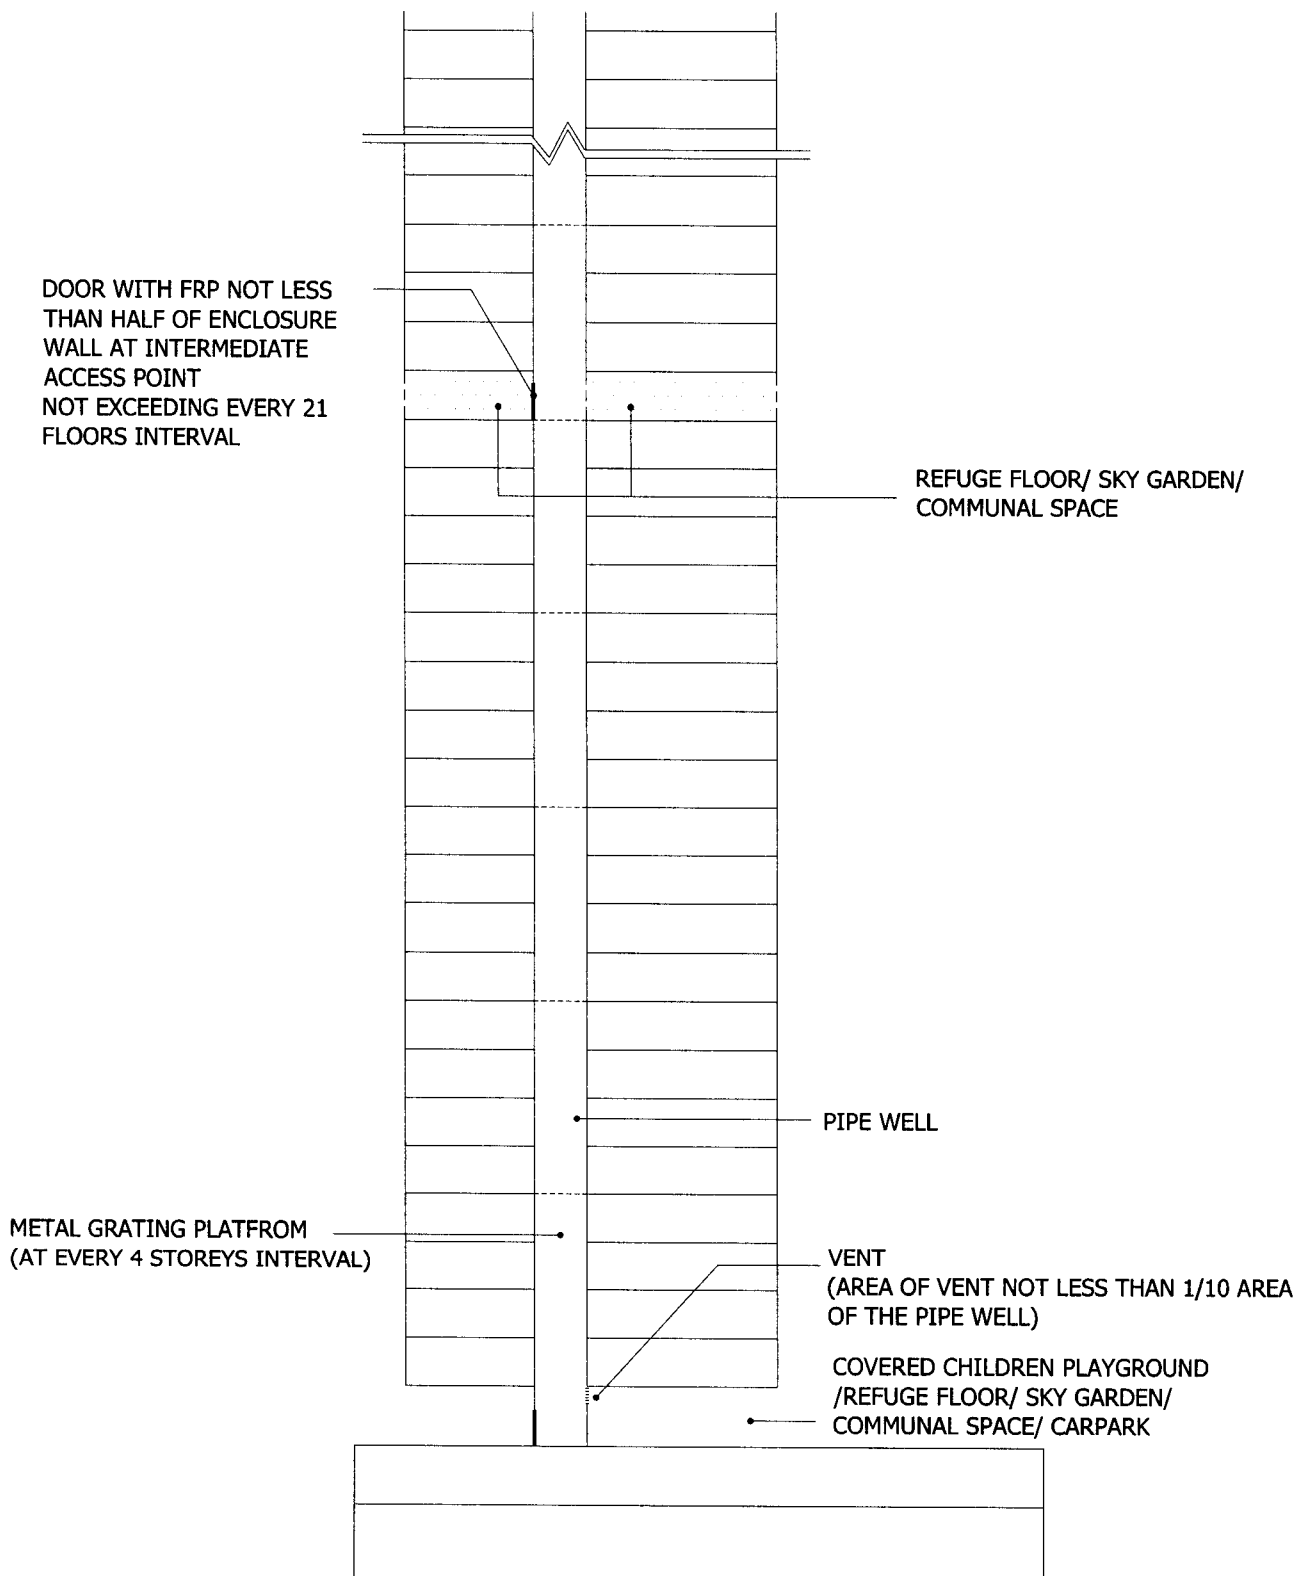


VERTICAL SECTION

DIAGRAMMATIC SECTION OF A PIPE WELL

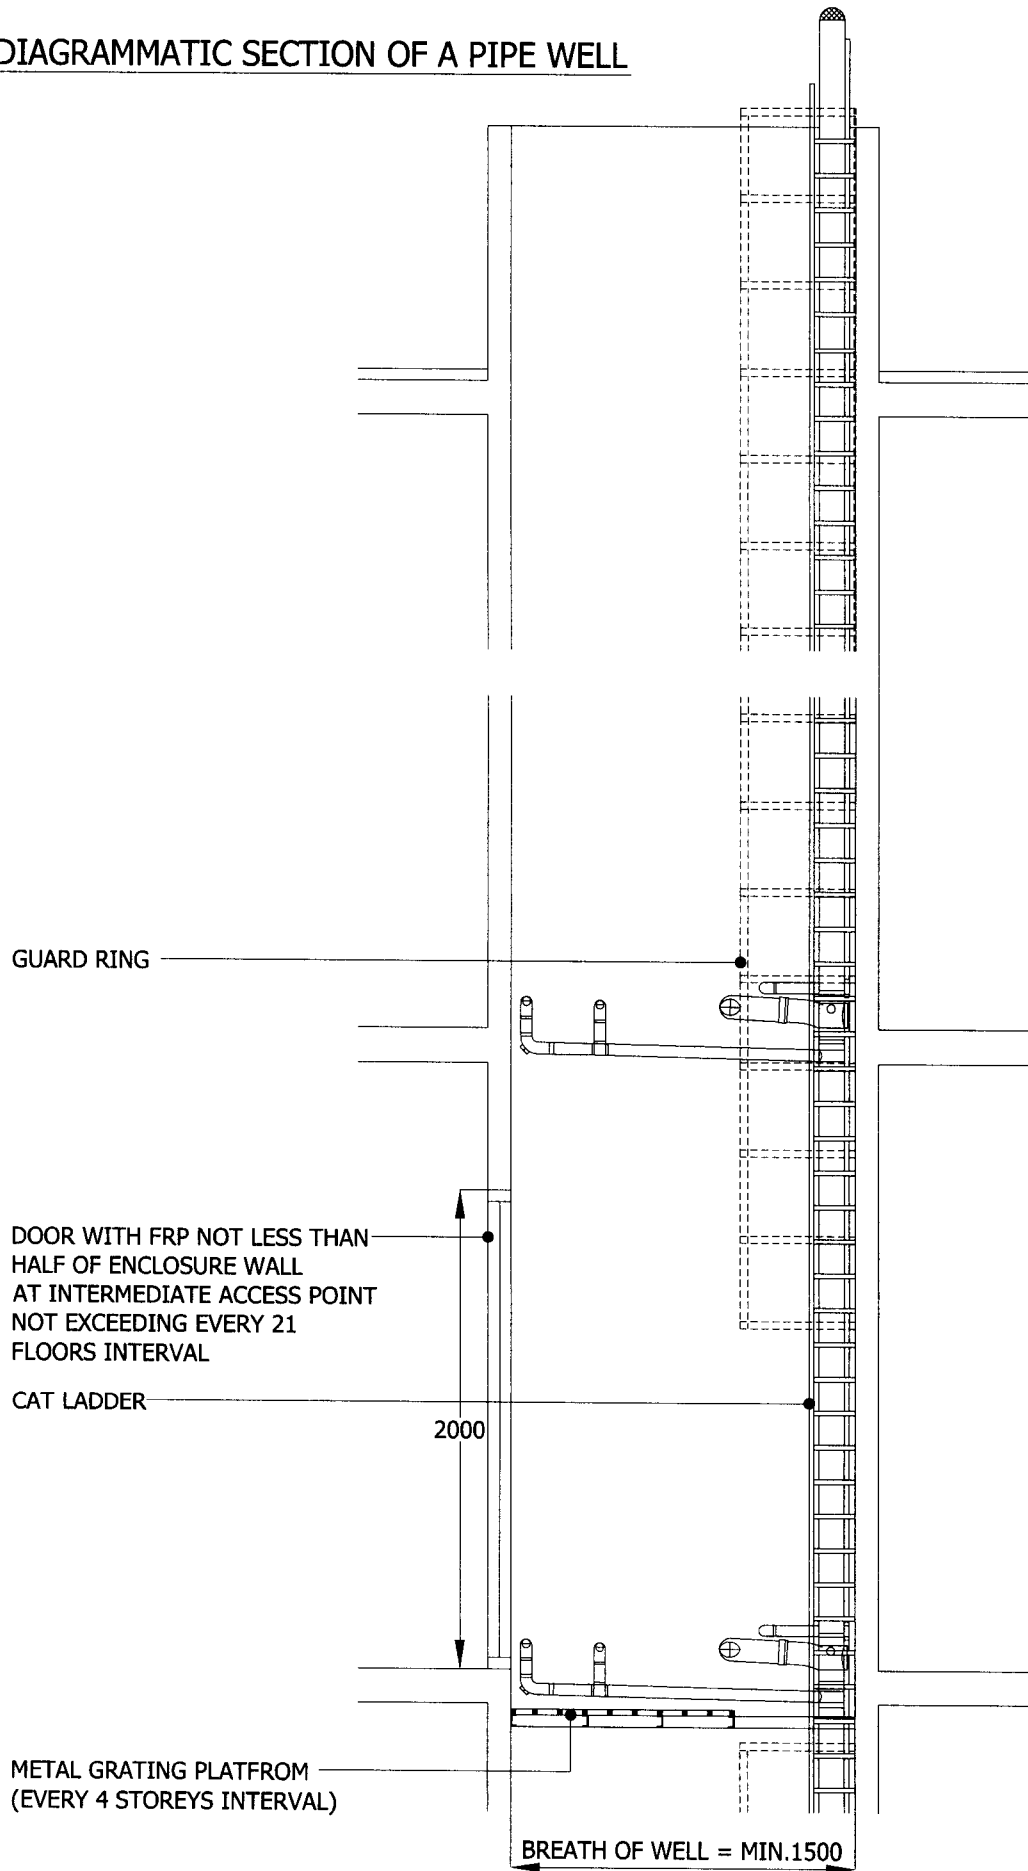

SAMPLE ARRANGEMENT OF A PIPE WELL

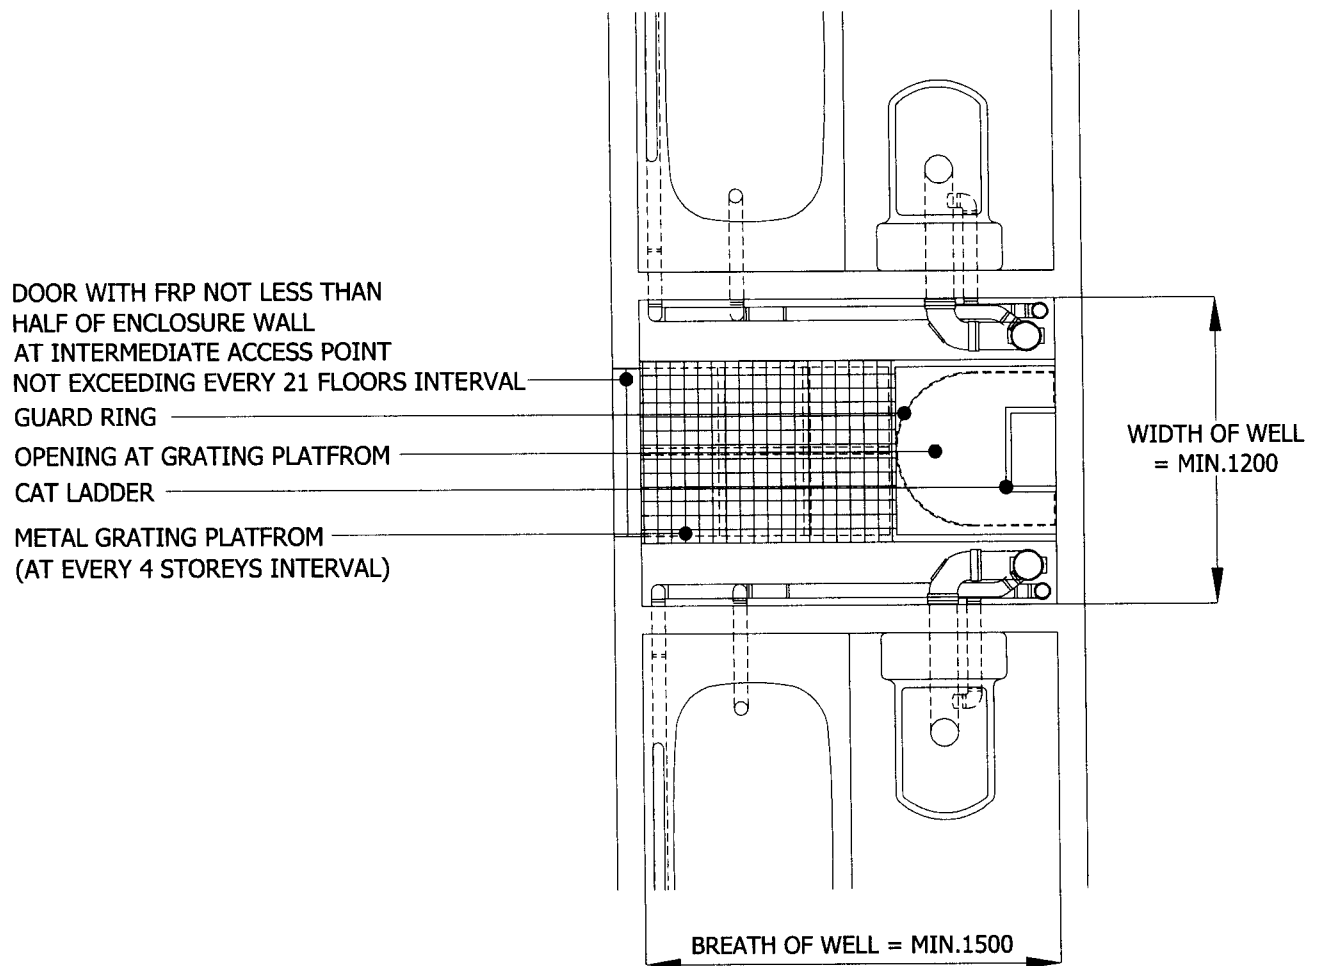

(Rev. 5/2004)