


NOTES
DO NOT SCALE DRAWING. FIGURED DIMENSIONS ARE TO BE FOLLOWED.
READ THIS DRAWING IN CONNECTION WITH GENERAL ARCHITECTURAL PLANS, STRUCTURAL PLANS, AND OTHER RELATED DRAWINGS. THE ARCHITECT SHALL BE NOTIFIED IMMEDIATELY OF ANY DISCREPANCY FOUND THEREIN.
COPYRIGHT OF THIS DRAWING RESERVED BY ARCHITECT.

B.D.D. REFERENCE NUMBER:
BDD(B) 2/1066/81

Architect's Memorial No. 2572466

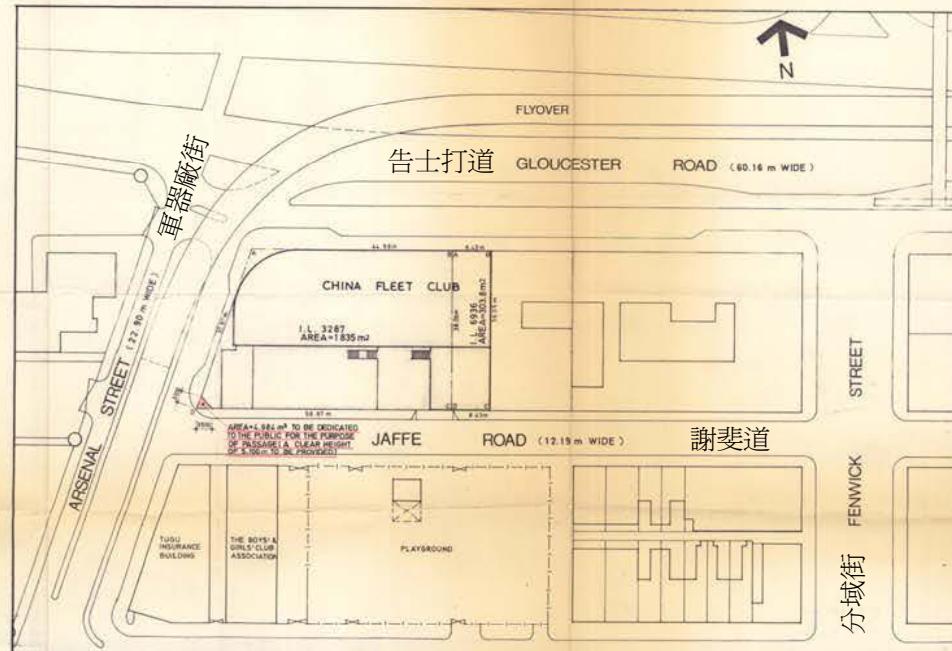

INLAND LOT NO. 3287

SIDE	DISTANCE IN METRES	BEARING	PT
A.B	44.98	95° 04' 40"	A
B.C	38.05	185° 07' 50"	B
C.D	58.87	275° 04' 20"	C
D.A	37.97	23° 32' 49"	D

INLAND LOT NO. 6936

SIDE	DISTANCE IN METRES	BEARING	PT
A.B	8.47	95° 26' 40"	A
B.C	16.05	185° 07' 50"	B
C.D	9.43	275° 04' 20"	C
D.A	16.35	23° 32' 49"	D

I.L. 3287 AREA=1835 m²
I.L. 6936 AREA=103.8 m²
TOTAL AREA=2138.8 m²

CALCULATION OF DEDICATED AREA:

(10 X SIN 71.655° X 3.5 X 1/2)
AREA = 4,984 m²

WONG TUNG & PARTNERS
ARCHITECTS & PLANNERS

Edward S.T. Ho FAIA, RIBA
20TH FLOOR, CHINA FLEET CLUB, 38 Gloucester Road, HONG KONG
OFFICE: Hong Kong
ASSOCIATE OFFICES: Manila, San Francisco, Jakarta, Singapore

PROJECT:
CHINA FLEET CLUB
REDEVELOPMENT
GLOUCESTER RD/ARSENAL
STREET/JAFFE ROAD
I.L. 3287 & I.L. 6936

TITLE:
PROPOSED DEDICATION
OF CORNER SPLAY AT J/O
ARSENAL ST. / JAFFE RD.

DATE: 21 DEC 82	JOB NO: 424
SCALE: 1:500	DRAWING NO.
DRAWN BY: CHIANG	DA-1/1
CHECKED BY:	

香港軍器廠街6號, 告士打道38號及謝斐道25號

6 Arsenal Street, 38 Gloucester Road & 25 Jaffe Road, HK

RECEIVED BY
FEB 25 11 02 AM '83
BUILDING DEVELOPMENT
DEPT. OF THE GOVERNMENT