



香港波斯富街99號
99 Percival Street, HK

Annexure to Memorial No. 5767175

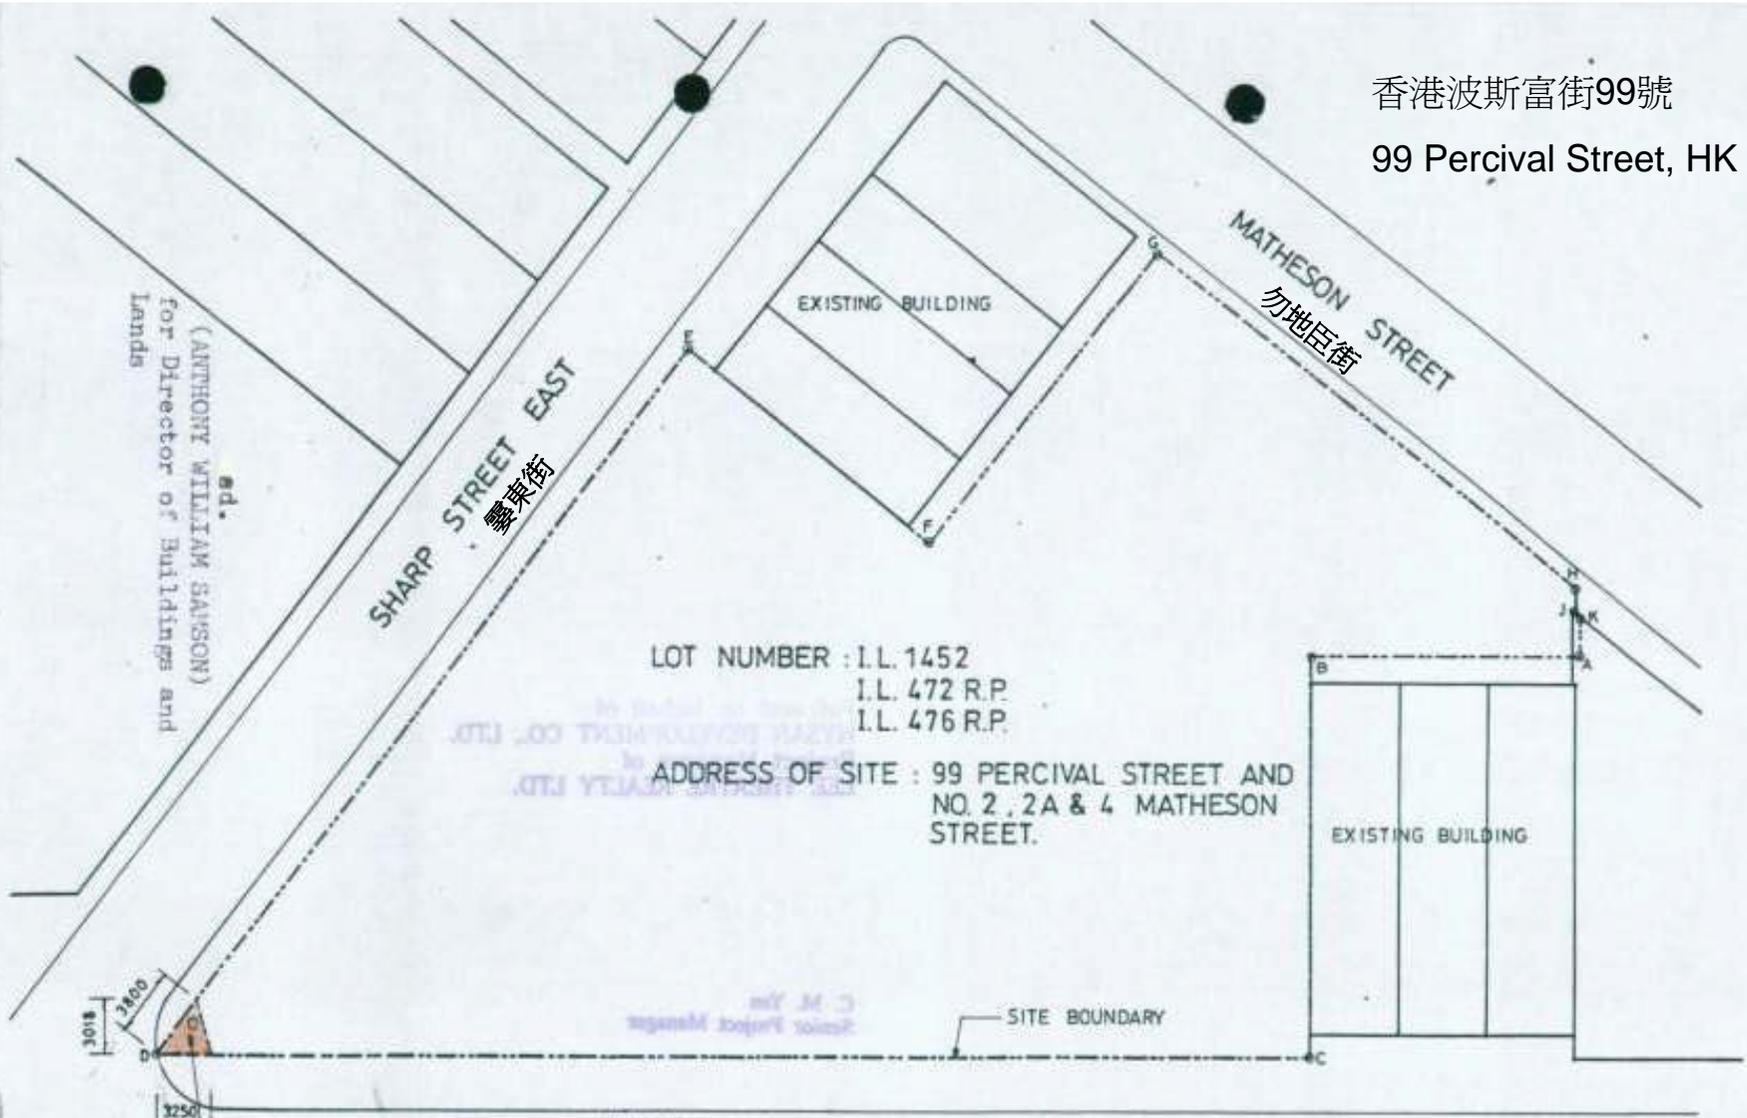

LOT NUMBER : I.L. 1452
I.L. 472 R.P.
I.L. 476 R.P.

ADDRESS OF SITE : 99 PERCIVAL STREET AND
NO. 2, 2A & 4 MATHESON
STREET.

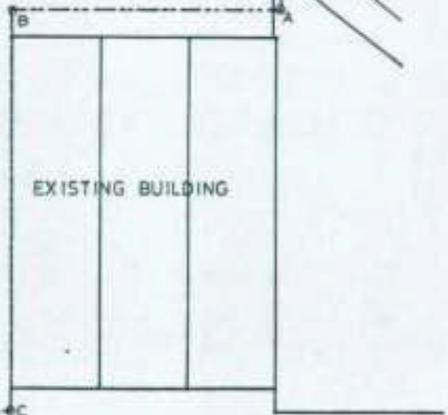

CORNER SPLAY AREA DEDICATED
FOR PUBLIC PASSAGE
(3.250 m x 3.800 m x 5.500 m HEIGHT)

PERCIVAL STREET
波斯富街

SCALE 1 : 400

DRAWING TITLE
LOCATION PLAN



UBM5767175 (1/1)

SIGNED and SEALED for
and on behalf of
LHS CREATIVE REALTY
LIMITED

SIGNED and SEALED for
and on behalf of
HANG SENG BANK LIMITED