


S.I.L. 487, s.G, R.P., R.P., s.G, R.P., s.A, s.s.1, s.B, s.C, s.D & s.E. AT NO. 209-223 SHAUKEIWAN ROAD

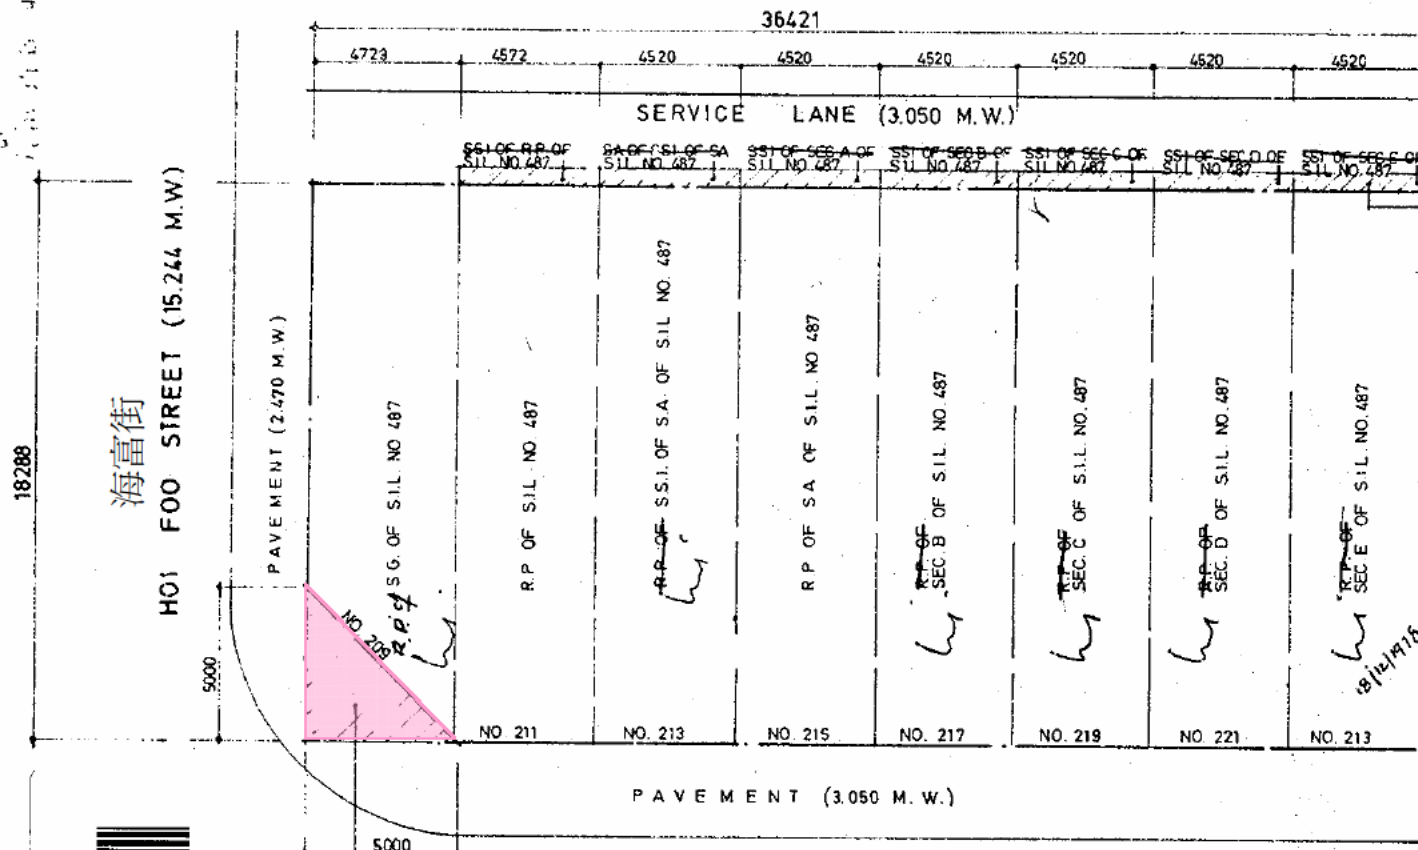

500*31692 STRIP AREA TO BE SURRENDERED TO GOV'T C.C. PAYING D.U.E BY OWNER.

Authorized Signatures
 and on behalf of
GUST ESTATES LIMITED
 Authorized Signatures

SHAUKEIWAN ROAD (22.866 M.W.)
 筲箕灣道

E. T. Kennard
 Principal Government Building Surveyor
andrew lee king fun
 & ARCH. F.R.A.I.A. A.R.I.B.A.
 Authorized Architect

SCALE : 1:200

香港筲箕灣道 209 號
 209 Shau Kei Wan Road, HK