


ON I.L. 5473 - 5476 & I.L. 5364  
№ 23 - 29 WING WO STREET  
& № 26 WING KUT STREET  
HONG KONG

23-29 WING WO STREET, H.K. 香港永和街 23-29 號  
26 WING KUT STREET 永吉街 26 號

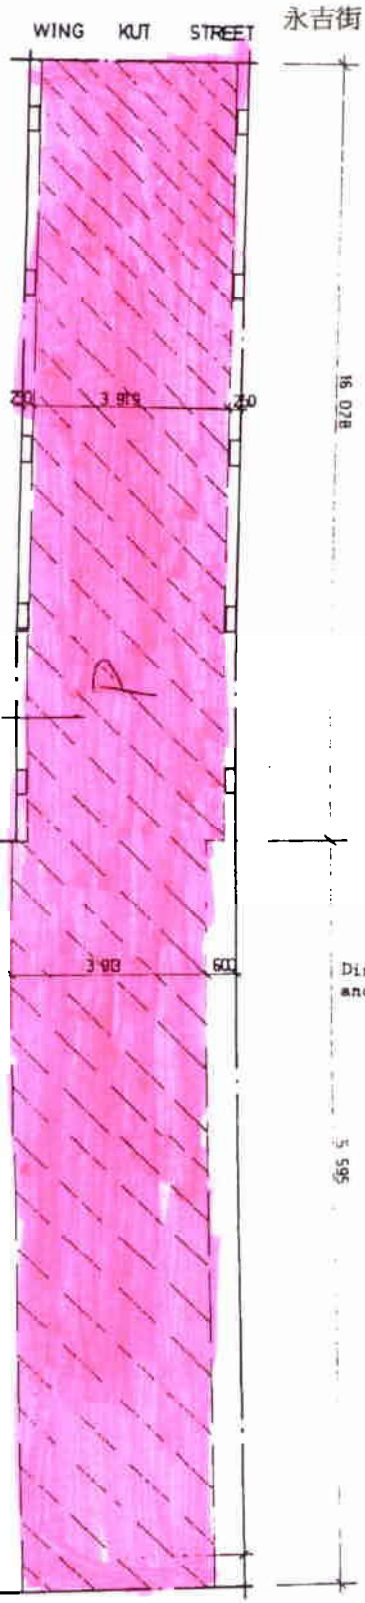

sd.  
(DARWIN CHEN)  
Director of Buildings  
and Lands

17 551

For and on behalf of  
SHETRON INVESTMENTS LIMITED

*X.S. [Signature]*  
Authorized Signature(s)

WING WO STREET 永和街

SIGNED and SEALED for and on  
behalf of Wing Hang Bank, Limited

SIGNED and SEALED for and on  
behalf of Shetron Investments  
Limited

Annexure to Memorial No. 5689928

C.L. TSANG & ASSOCIATES