




CROSS HATCHED AREA — EXISTING TSUN WING LANE

'A'

俊榮里

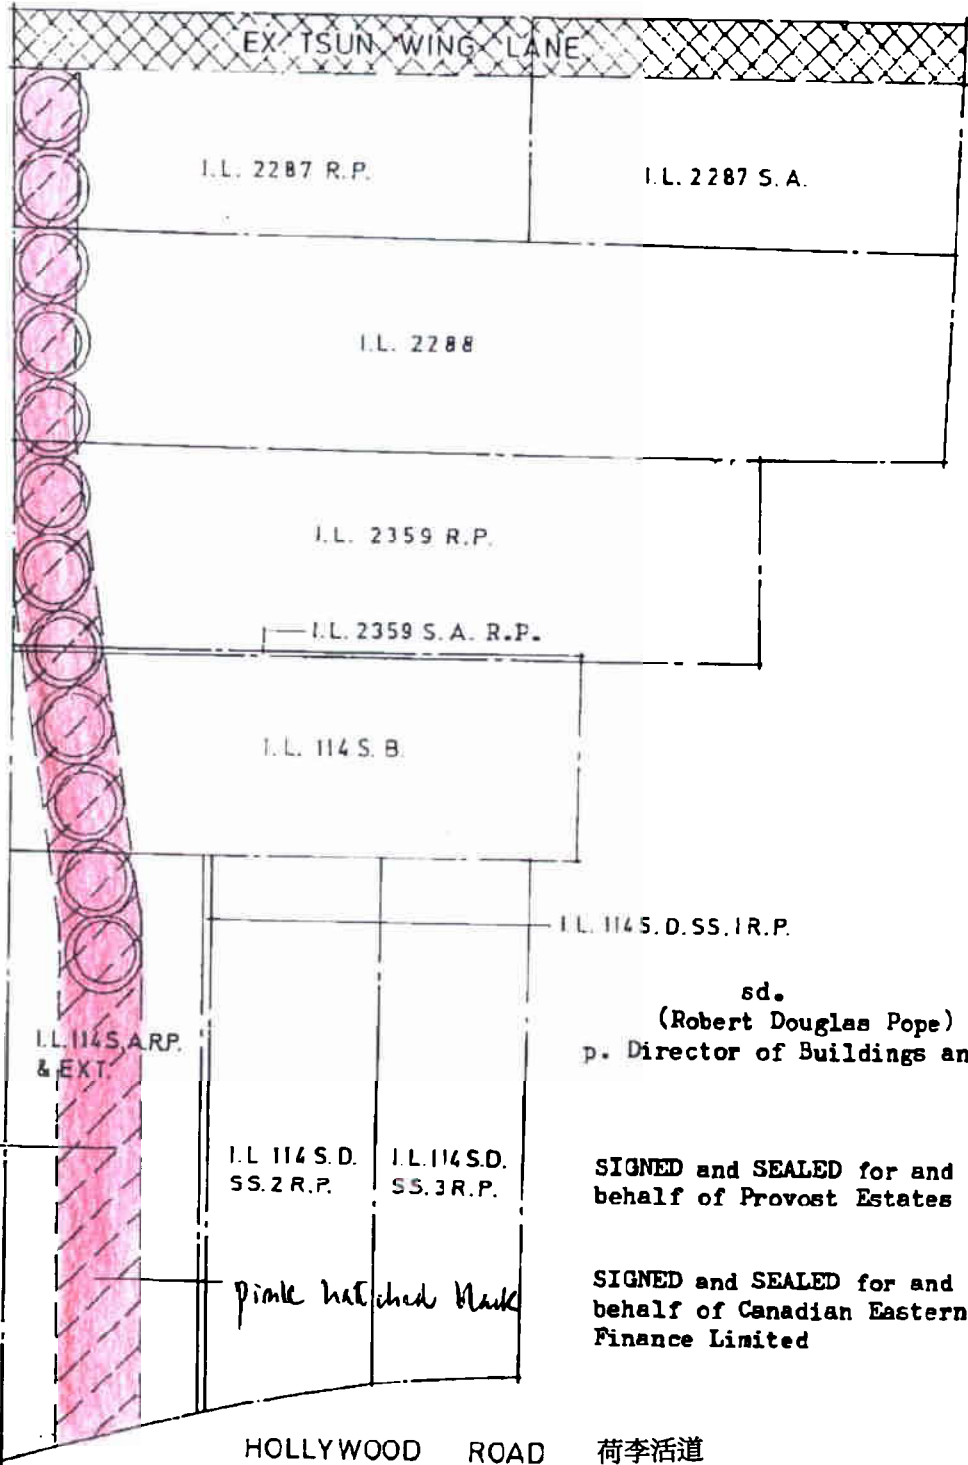

30.26m² HATCHED AREA TO BE DEDICATED TO THE PUBLIC FOR PASSAGE

pink hatched Area

sd.
(Robert Douglas Pope)
p. Director of Buildings and Lands

SIGNED and SEALED for and on behalf of Provost Estates Limited

SIGNED and SEALED for and on behalf of Canadian Eastern Finance Limited

Annexure to Memorial No. **5518802**

SCALE 1 200

JOHNSON K. W. CHEUNG
 B. Sc. (Arch.) B. Arch. (McGill)
 HKIA MRAIS

 Authorized Person List I

32-36 HOLLYWOOD ROAD, H.K. 香港荷李活道 32-36 號




CROSS HATCHED AREA — EXISTING TSUN WING LANE

6

俊榮里

HATCHED AREA 38.92 m²
TO BE DEDICATED TO THE
PUBLIC FOR PASSAGE

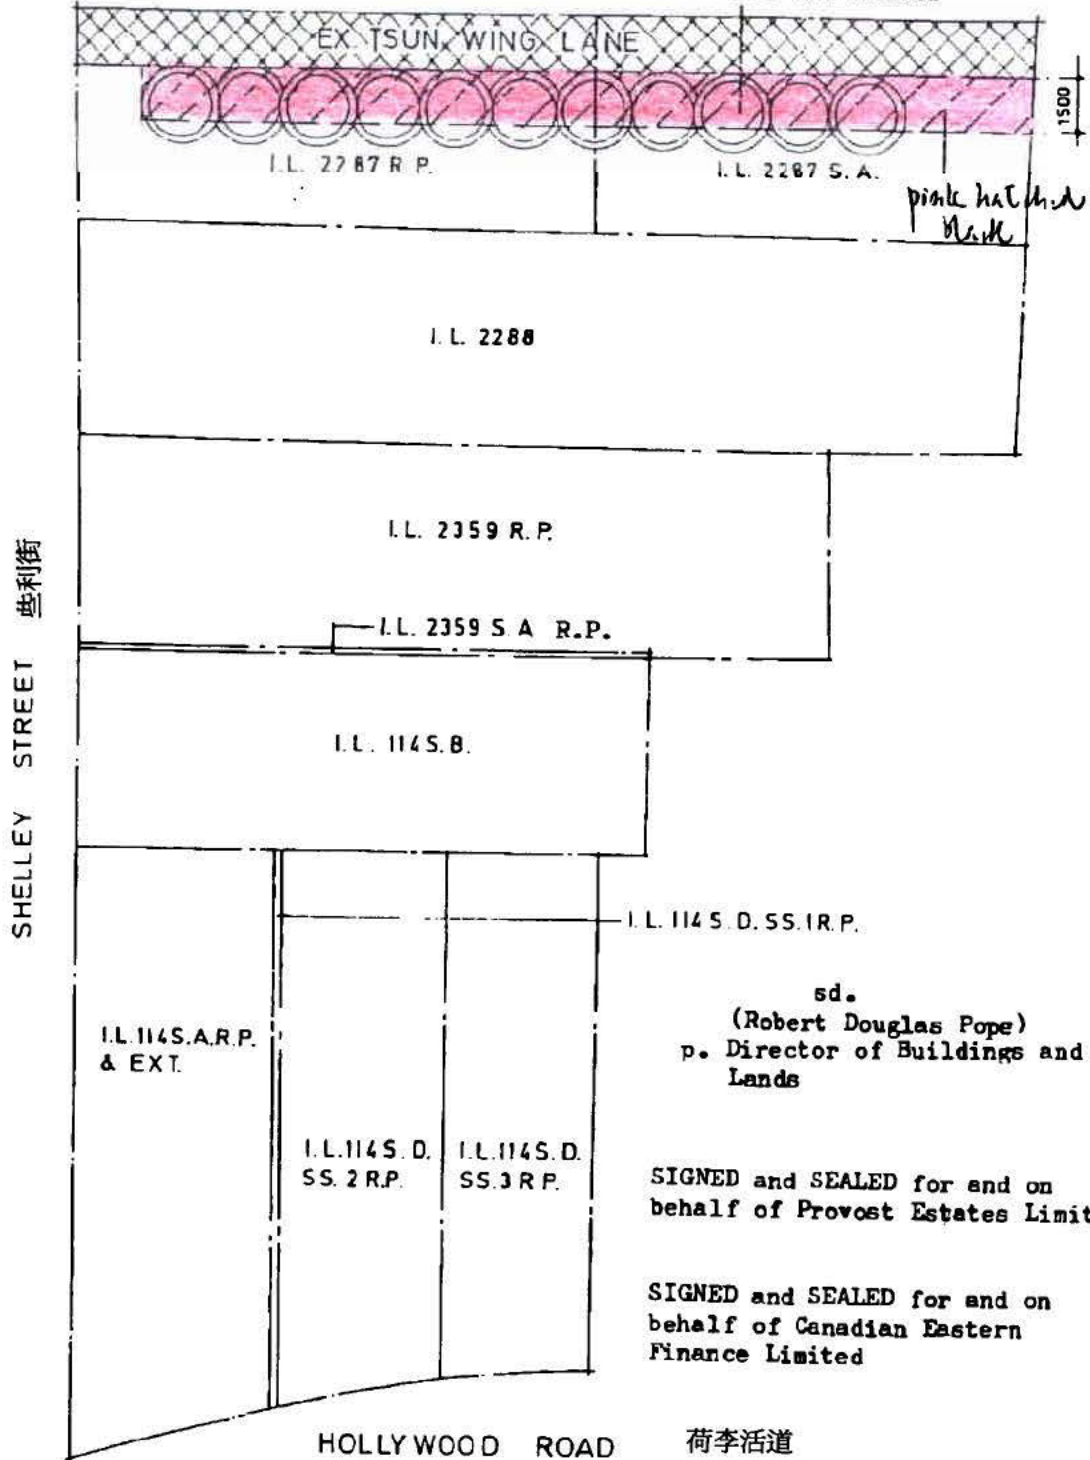

sd.
(Robert Douglas Pope)
p. Director of Buildings and
Lands

SIGNED and SEALED for and on
behalf of Provost Estates Limited

SIGNED and SEALED for and on
behalf of Canadian Eastern
Finance Limited

Annexure to Memorial No **5518802**

SCALE 1 200

JOHNSON K. W. CHEUNG
B. Sc. (Arch.) B. Arch. (McGill)
HKIA MRAC

Johnson K. W. Cheung
Authorized Person List I

32-36 HOLLYWOOD ROAD, H.K.

香港荷李活道 32-36 號