




ON I.L. 7634 AT NO. 20 - 21  
 KENNEDY TOWN PRAYA, HONG KONG.  
 堅彌地城海旁 20 號

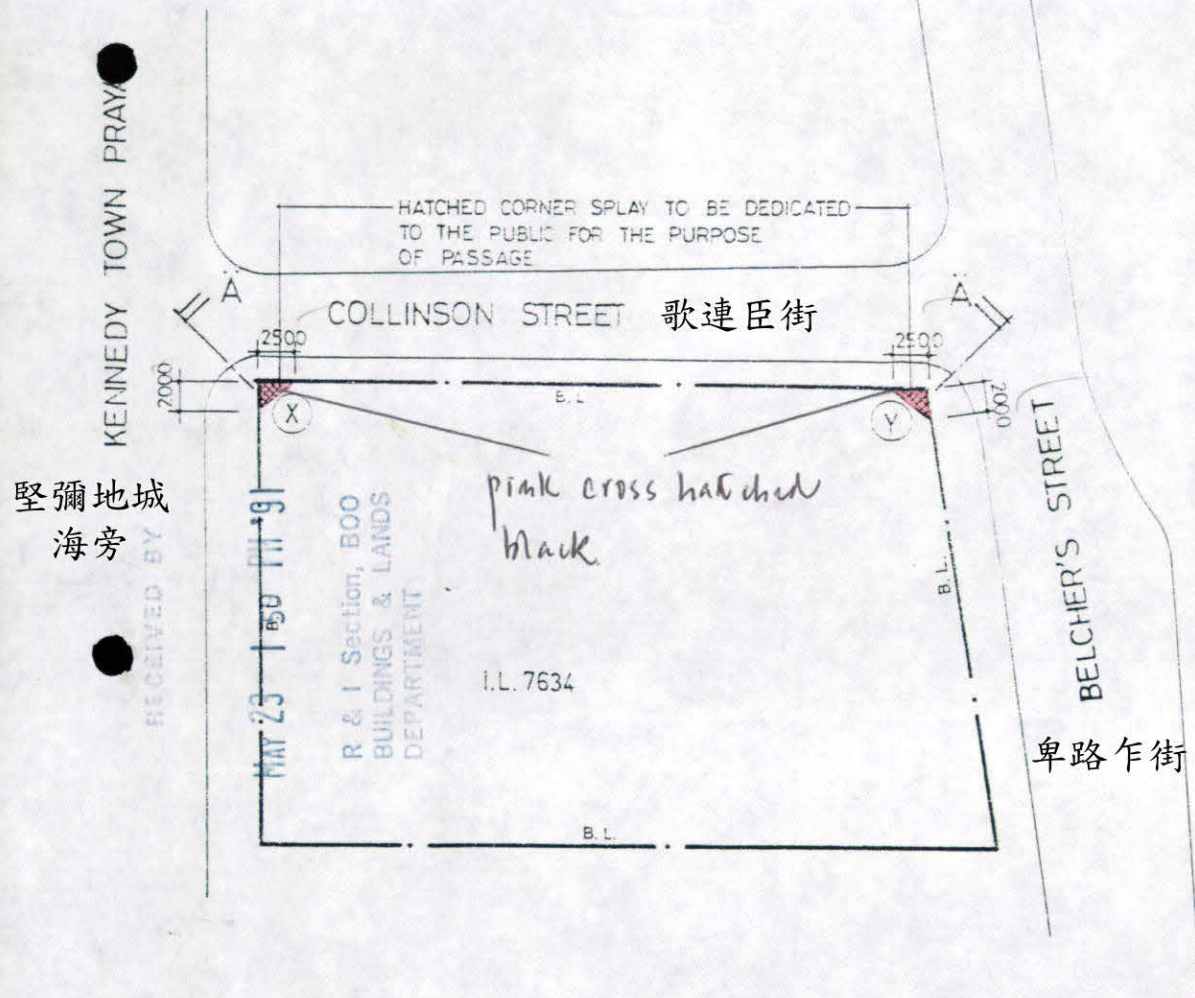


**BLOCK PLAN** SCALE 1:500

sd.  
 (ANTHONY WILLIAM SAMSON)  
 for Director of Buildings and Lands

僑貿企業有限公司  
 For And On Behalf Of  
 Chiao Mao Enterprises Ltd.

*[Signature]*  
 Authorized Signatures

Annexure to Memorial No. 5601121

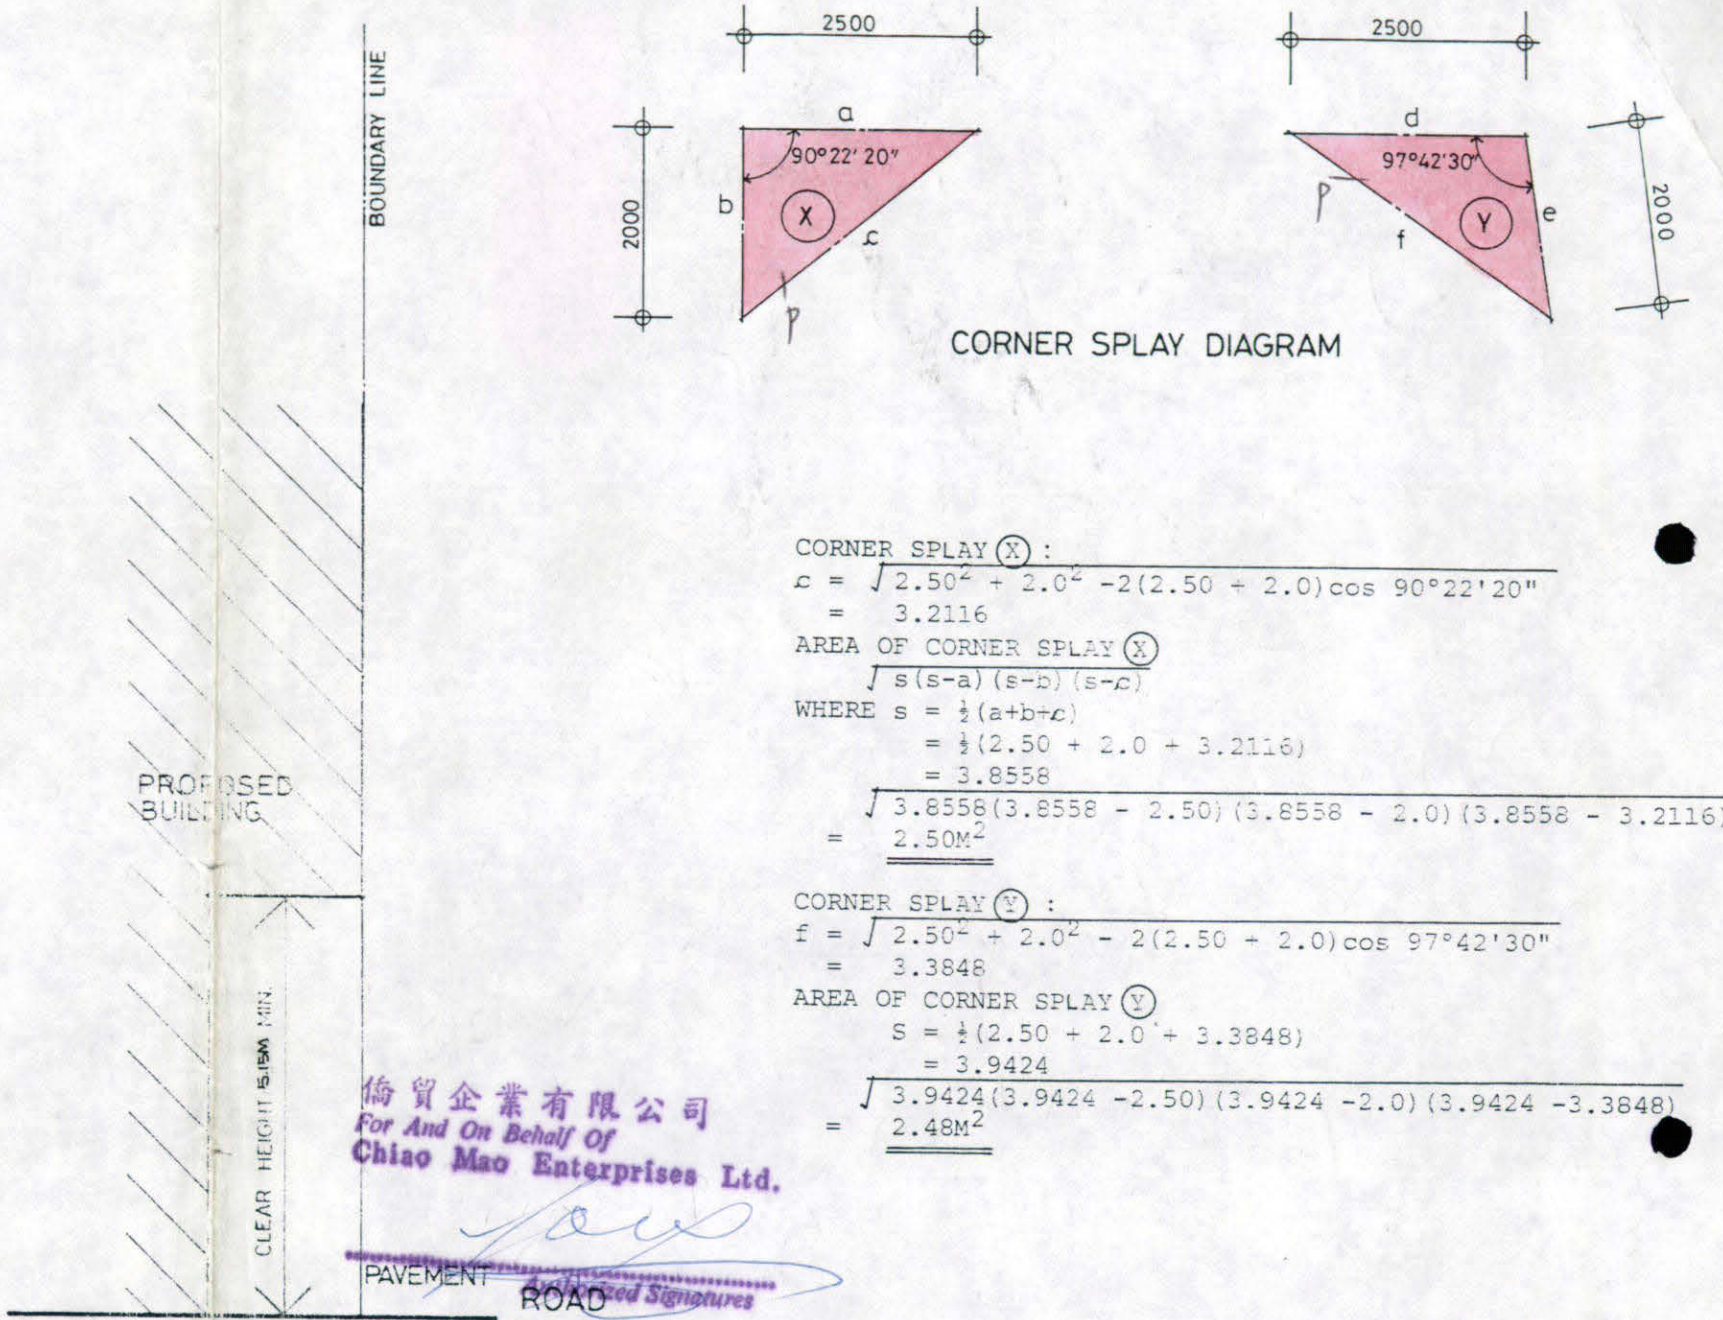

CORNER SPLAY (X):  
 $c = \sqrt{2.50^2 + 2.0^2 - 2(2.50 + 2.0) \cos 90^\circ 22' 20''}$   
 $= 3.2116$   
 AREA OF CORNER SPLAY (X)  
 $\sqrt{s(s-a)(s-b)(s-c)}$   
 WHERE  $s = \frac{1}{2}(a+b+c)$   
 $= \frac{1}{2}(2.50 + 2.0 + 3.2116)$   
 $= 3.8558$   
 $\sqrt{3.8558(3.8558 - 2.50)(3.8558 - 2.0)(3.8558 - 3.2116)}$   
 $= 2.50M^2$

CORNER SPLAY (Y):  
 $f = \sqrt{2.50^2 + 2.0^2 - 2(2.50 + 2.0) \cos 97^\circ 42' 30''}$   
 $= 3.3848$   
 AREA OF CORNER SPLAY (Y)  
 $S = \frac{1}{2}(2.50 + 2.0 + 3.3848)$   
 $= 3.9424$   
 $\sqrt{3.9424(3.9424 - 2.50)(3.9424 - 2.0)(3.9424 - 3.3848)}$   
 $= 2.48M^2$

LEASE AREA OF SITE:-  
 I.L. 7634 = 1,396.228M<sup>2</sup>

NET AREA OF SPLAY CORNERS DEDICATED TO THE PUBLIC FOR PASSAGE (BETWEEN GROUND LEVEL AND A HEIGHT AS SHOWN IN SECTION 'A')  
 $= 2.50M^2 + 2.48M^2$   
 $= 4.98M^2$

SIGNED and SEALED for and on behalf of Chiao Mao Enterprises Limited

SIGNED and SEALED for and on behalf of Hua Chiao Commercial Bank Limited

**SECTION A** SCALE 1:100