

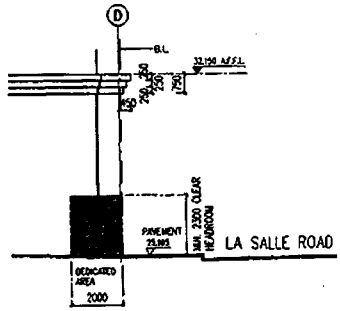



VIEW 'X'  
SCALE 1 : 200

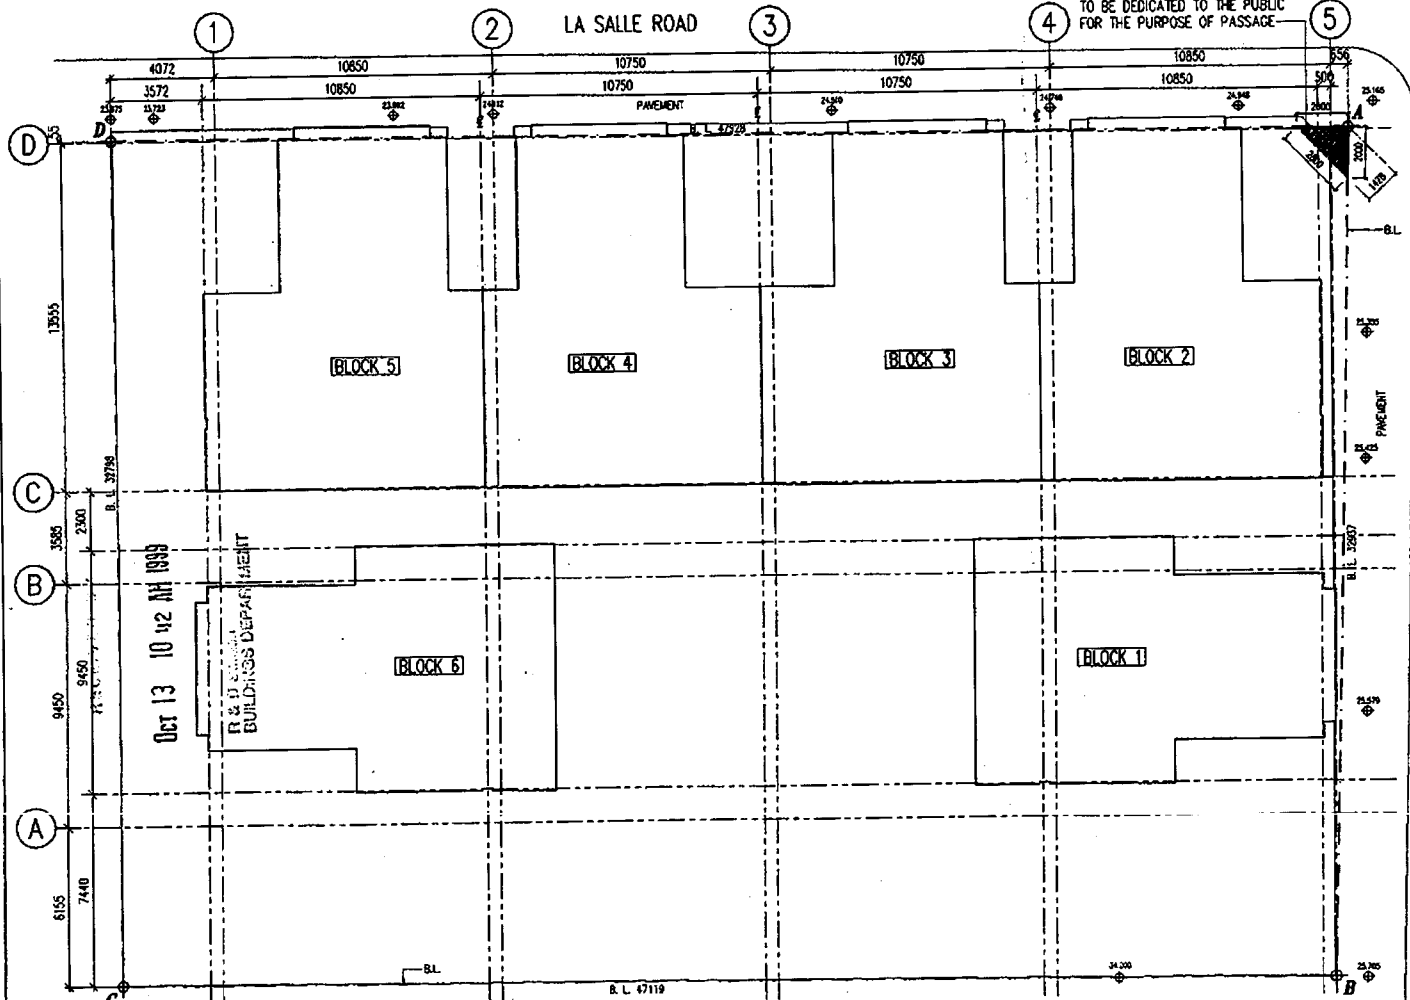

VIEW 'Y'  
SCALE 1 : 200

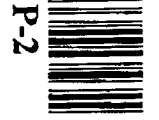

BLOCK PLAN  
SCALE 1 : 200

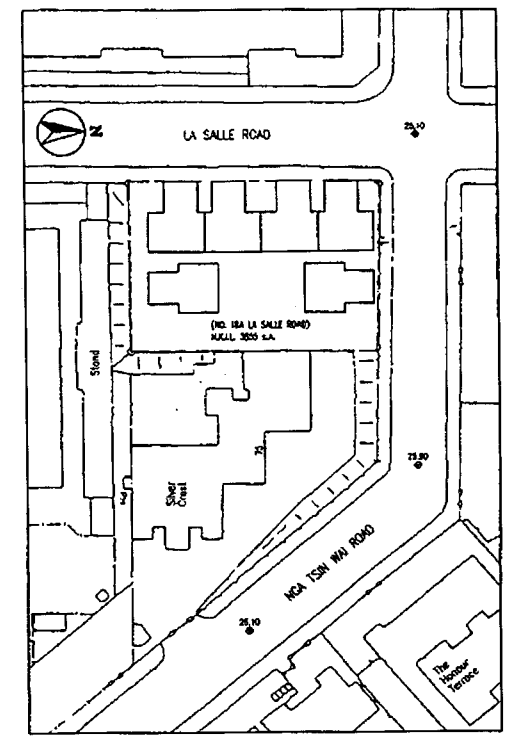

LOCATION PLAN  
SCALE 1 : 1000

NGA TSIN WAI ROAD

M/N 83408/H

NO.	DATE	AMENDMENT
P&T Architects and Engineers Ltd		
TITLE  
 PROPOSED RESIDENTIAL  
 DEVELOPMENT AT N.K.I.L. 3855 s.a.  
 AT NO. 18A LA SALLE ROAD,  
 KOWLOON TONG.

DRAWING  
 LOCATION PLAN  
 BLOCK PLAN & CALCULATION  
 OF DEDICATION AREA

SCALE AS SHOWN	NUMBER 3000
DATE SEP. 99	D - 01
DESIGNED	CHECKED
	APPROVED

LEGEND:

DEDICATED AREA (RED HATCHED BLACK)

DEDICATION AREA CALCULATION:

$2.800 \times 1.428 \times 0.5 = 1.999m^2$

- ALL DIMENSIONS ARE IN MILLIMETER EXCEPT OTHERWISE NOTED
- DO NOT SCALE DRAWING
- ALL MEASUREMENTS SHOULD BE VERIFIED ON SITE
