


ROYAL GARDEN HOTEL
 AT K.I.L. 10475
 TSIM SHA TSUI EAST
 KOWLOON, HONG KONG

MODY SQUARE

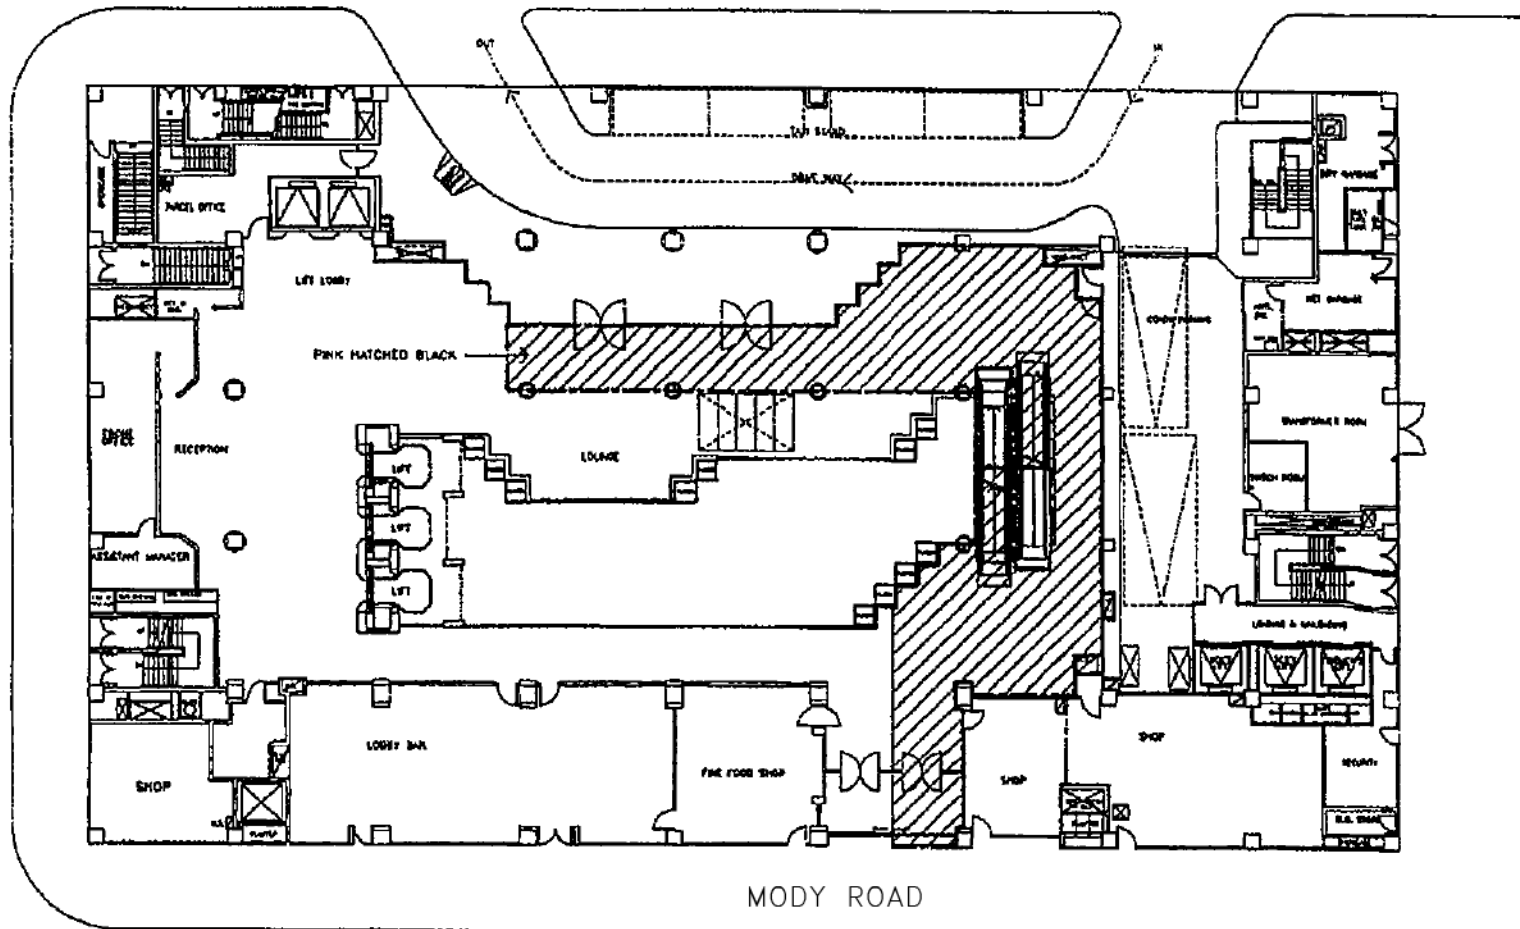

GROUND FLOOR PLAN

LEGEND:



PEDESTRIAN PASSAGE
 DEDICATION FOR PUBLIC USE
 (AREA = 241.700 SQ.M.)


PINK HATCHED BLACK



註冊樓宇編號 M/N: 05081801980049 AAC

ROYAL GARDEN HOTEL
AT K.I.L. 10475
TSIM SHA TSUI EAST
KOWLOON, HONG KONG

MODY SQUARE

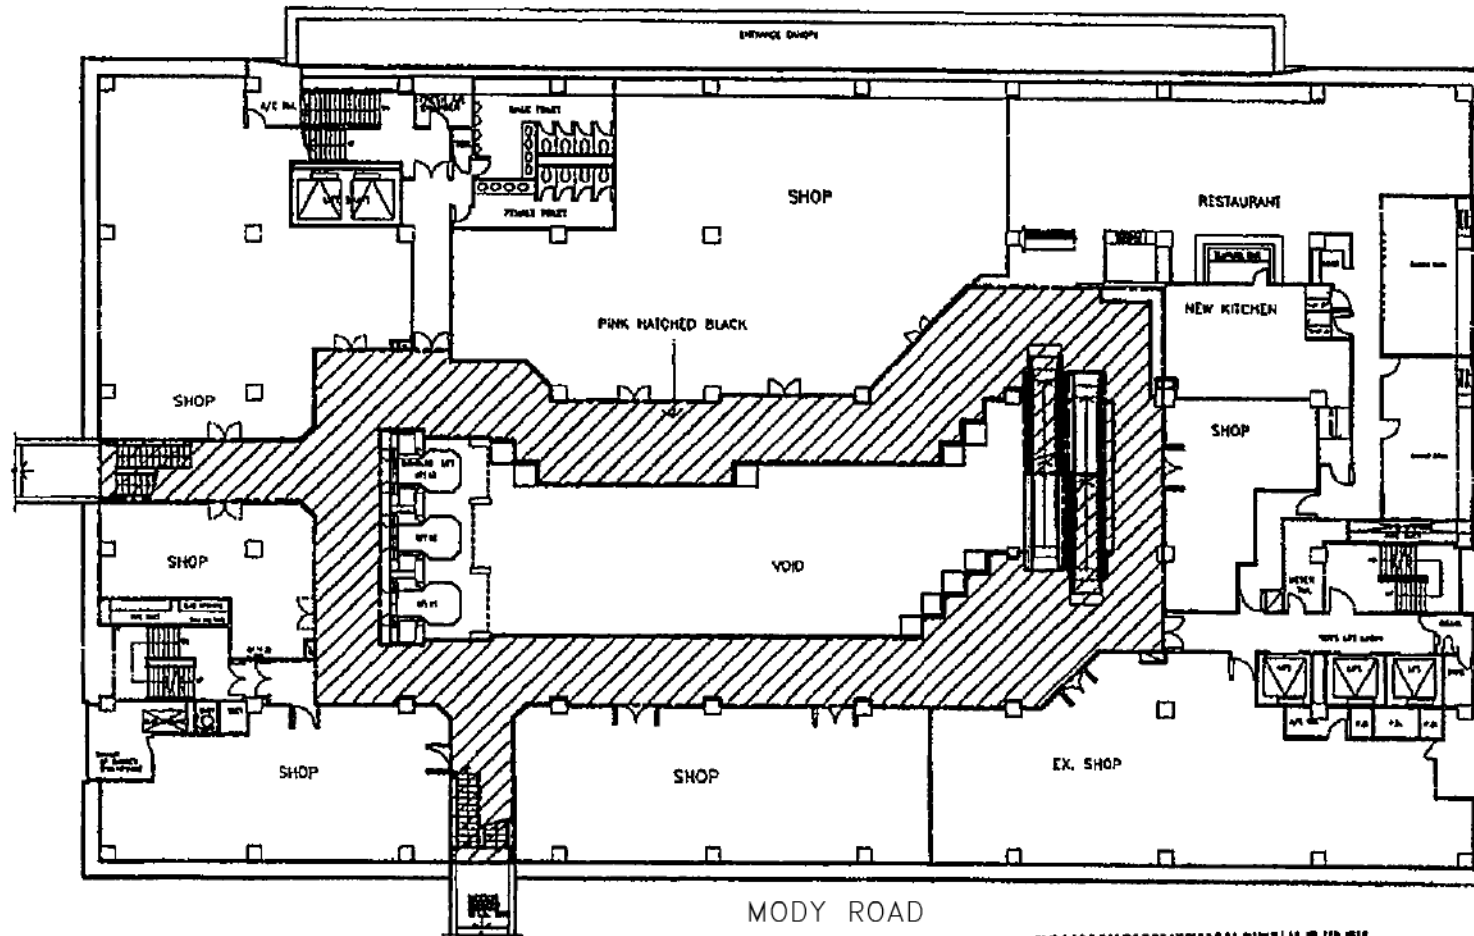

MODY ROAD
1ST FLOOR PLAN

LEGEND:



PEDESTRIAN PASSAGE
DEDICATION FOR PUBLIC USE
(AREA = 406.974 SQ.M.)

PINK HATCHED BLACK



註冊測量編號 M/N: 05081801800048 A4C