




LOCATION

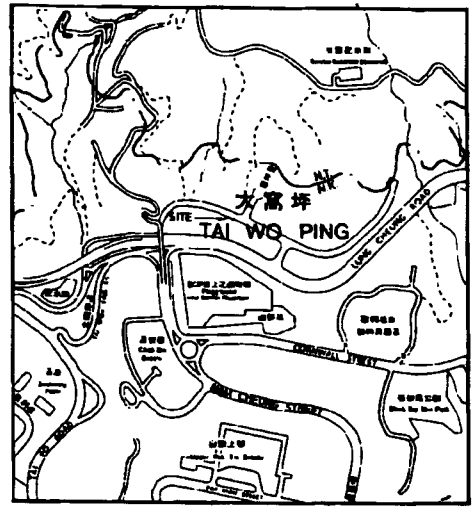


SCALE 1:12 500

SIDE	DISTANCE IN METRES	BEARING	PL.	CORNER MARKED BY
A B	30.00	115 35 30		
B C	2.64	225 00 00		
C D	21.65	296 35 30		
D A	7.92	315 00 00		

(Sd.)
For and on behalf of
[Name]


(Sd.)
For and on behalf of the
Government of Hong Kong.

Agreement No. of No. 3494574

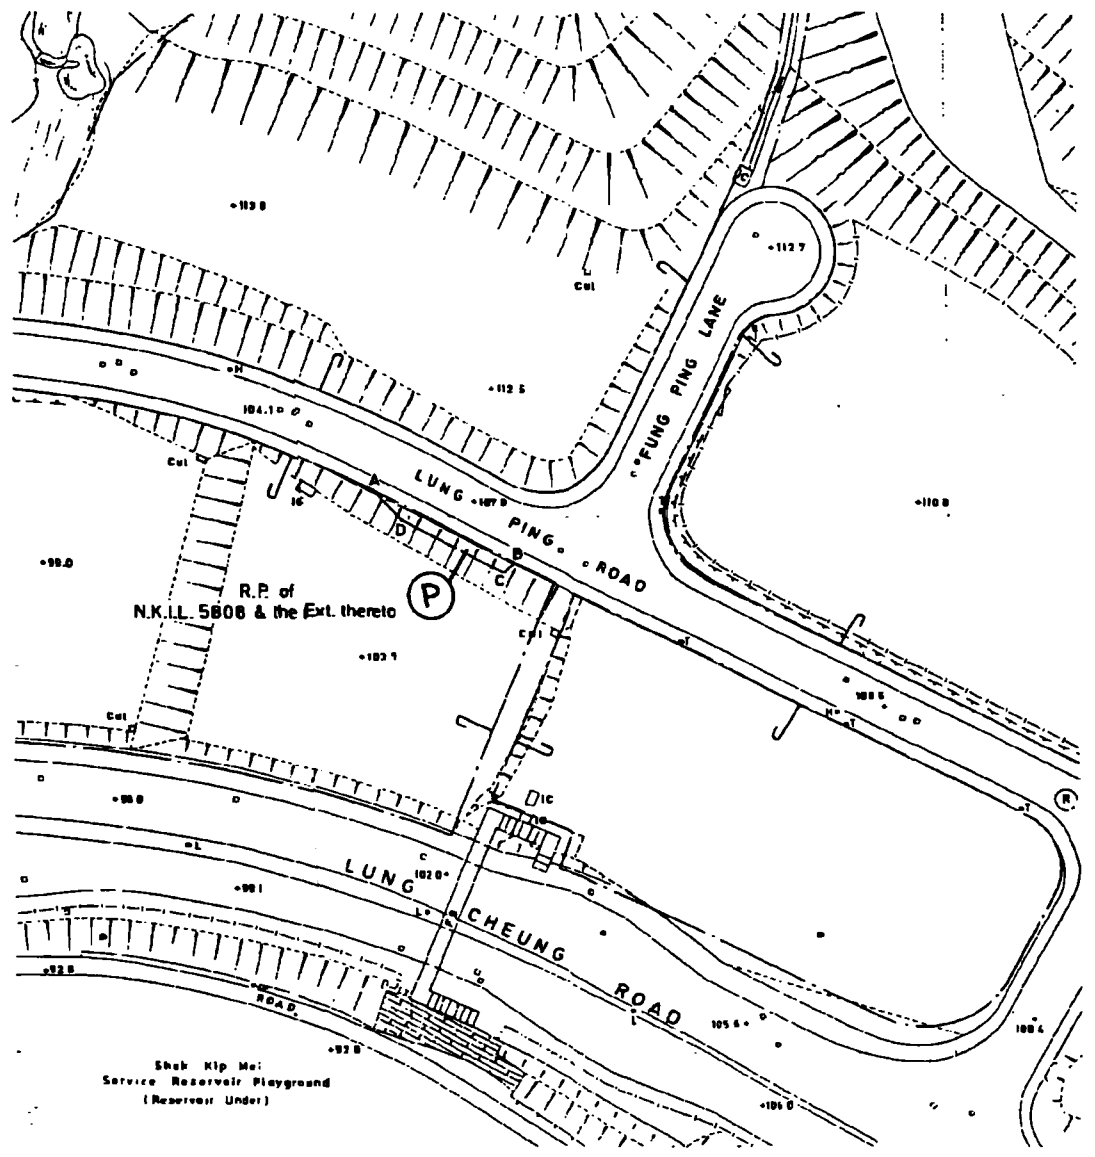

COLOURED PINK AREA 64.5 SQUARE METRES (ABOUT)

SCALE 1:1 000

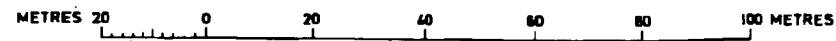

Survey Approved by
[Signature]
Y. K. MA
District Land Surveyor 17/3/86
District Survey Office, Kowloon
Lands Department

THE DEDICATION OF
PORTION OF REMAINING PORTION OF
N.K.I.L. 5808 & THE EXTENSION THERETO
AT GROUND LEVEL FOR LAY-BY PROVISION

File Ref. No. () in LND 14/KPA/79
Survey Sheet No. 11-NW-9A|B
Layout Plan No. D/K4/1
Engineering Drg. No. P & T Architects and Engineers HK
Job No. 1457 of
PLAN No. NK 6208a - DF