
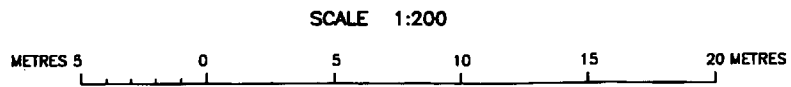


Ref	Colour
B	BROWN
G	GREEN
I	INDIGO
O	ORANGE
P	PINK
R	RED
V	VIOLET
Y	YELLOW
GY	GREY

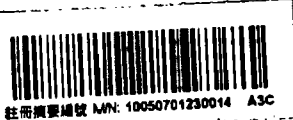

LOT COORDINATES & DIMENSIONS				
Boundary Point	Bearing	Distance in metres	Northing	Easting
Kowloon Inland Lot No. 1573 S.A ss.4				
C	79 03 15	4.877	819 876.231	835 785.813
G	169 17 54	18.288	819 877.157	835 790.801
H	259 03 15	4.877	819 858.261	835 783.997
D	349 17 54	18.288	819 876.231	835 789.209
Kowloon Inland Lot No. 1573 S.A ss.7				
A	79 03 15	3.000	819 875.305	835 781.025
B	214 10 34	4.252	819 872.357	835 781.582
F	349 17 54	3.000	819 875.305	835 781.025
Kowloon Inland Lot No. 1573 S.A ss.5				
B	79 03 15	1.877	819 875.875	835 783.970
C	169 17 54	18.288	819 876.231	835 785.813
D	259 03 15	4.877	819 858.261	835 783.997
E	349 17 54	15.288	819 872.357	835 781.582
F	34 10 34	4.252	819 875.875	835 783.970

Notes:

- Area of Kowloon Inland Lot No. 1573 S.A ss.7 to be dedicated for public passage coloured pink.
- The clear height of the area to be dedicated is no less than 4.5 metres above ground level.

Area Table	
Kowloon Inland Lot No. 1573 S.A ss.4	Area
Bounded by lines C-D-H-G	89.2 m ² (About)
Kowloon Inland Lot No. 1573 S.A ss.7	Area
Bounded by lines A-B-F (coloured pink)	4.5 m ² (About)
Bounded by lines B-C-D-E-F	84.7 m ² (About)
Total Area	89.2 m² (About)

I, **Chap Hon Kwan Henry**, an Authorized Land Surveyor registered under the Land Survey Ordinance (Cap. 473), hereby certify that this land boundary plan has been prepared from land boundary surveys that were carried out by me, or under my direct supervision, in conformity with the Code of Practice approved by the Land Survey Authority under the above Ordinance, and that this plan correctly represents that survey completed on the 18th day of March, 2009.

Dated this 13th day of November, 2009.

[Signature]
Authorized Land Surveyor

Survey District : KOWLOON
 Date of Survey : MARCH 2009
 Survey Sheet No. : 11-NW-19B
 Ref. Survey Record Plan No.: SRP/KL/9320/D1

PLAN OF AREA TO BE DEDICATED FOR PUBLIC PASSAGE ON
 KOWLOON INLAND LOT NOS. 1573 S.A ss.4 AND 1573 S.A ss.7
 NOS. 74-76 SHANTUNG STREET, KOWLOON

FOR OFFICIAL USE

Land Boundary Plan No.: LBP/KL/005/11919/D1