

S.L.D. REF		
R.S.D. REF		
REVISIONS		
NUMBER	DESCRIPTION	DATE



WHARF PROPERTIES LIMITED  
*[Signature]*  
 Director  
 CLIENT \_\_\_\_\_ DATE \_\_\_\_\_

**WONG & OUYANG HKG LTD**  
 ARCHITECTS AND ENGINEERS

PROJECT  
**GATEWAY REDEVELOPMENT**  
 K.M.L. 11 R.P.  
 HARBOUR CITY

DRAWING TITLE  
**DEDICATION AREA PLAN**


SIGNATURE FOR SUBMISSION/CONSTRUCTION

DATE	
DRAWN BY WPS	DATE
ENTERED BY	PLOT DATE
CHECKED BY ALX	DATE
SCALE 1:2000	PRINT DATE

JOB NUMBER	DRAWING NUMBER	REVISION
1834	252-1	

DO NOT SCALE OFF DRAWING. THIS DRAWING IS NOT FOR CONSTRUCTION PURPOSES UNLESS EXPRESSLY STATED. ALL RIGHTS RESERVED AND REPRODUCTION IN ANY FORM MUST BE APPROVED BY WONG & OUYANG HKG LTD.

OCEAN TERRACE

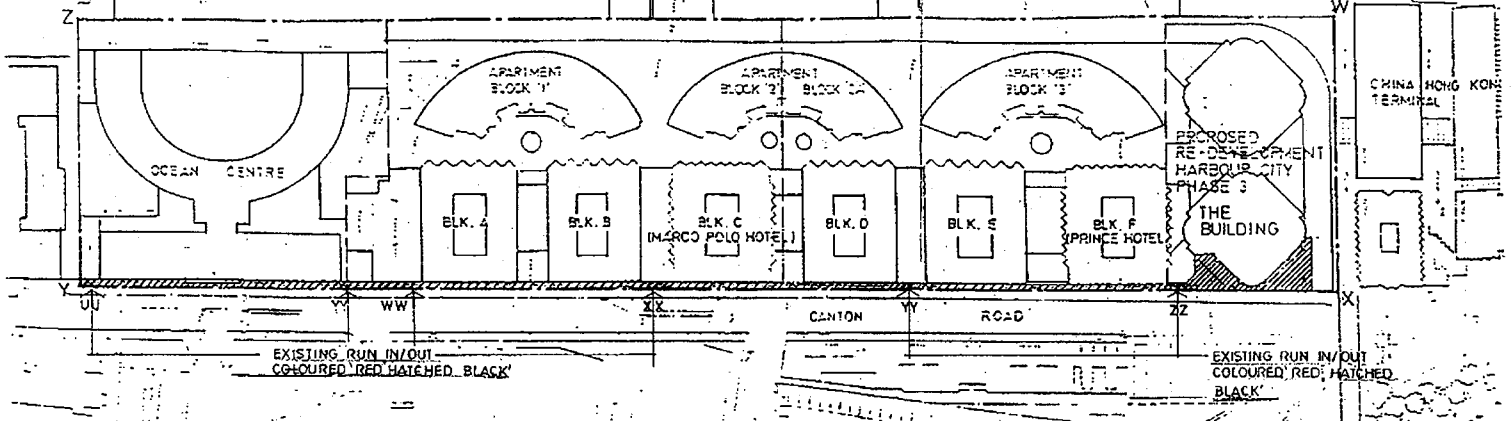

- RECEIVED BY  
 PH 199  
 TMENT
- (A) 311.58
  - (B) 902.93
  - (C) 25.07
  - (D) 11.938
  - (E) 83.07
  - (F) 101.158
  - (G) 6.125
  - (H) 12.273
  - (I) 198.26
  - (K) 37.057

GRD. PL. DEDICATION AREA OF K.M.L. 11  
 IN FRONT OF OCEAN CENTRE / PHASE 1 & 4 HARBOUR CITY  
 (FACING CANTON RD.)

TOTAL DEDICATION AREA = (A)+(B)+(C) TO (K) = 1689.464 sm

m/n 78PPPPPS

BOUNDARY DATA :

BOUNDARY LINE	BEARING	DISTANCE IN METRES
W - X	78 25 20	109.695
X - Y	168 23 10	475.839
Y - Z	258 33 40	107.59
Z - W	348 08 00	475.489

SURVEYED BY SAM MAK ASSOC  
 IN AUG 94

DEDICATION OF PAVEMENT ALONG CANTON RD. UNDER BUILDING (PLANNING) REGULATION 22 (1)

CONTROLLING DIMENSIONS (metre)

a-b	= 3.658
c-d	= 3.050
e-f	= 14.20
g-h	= 1.50
k-m	= 20.25