


| SIDE | DISTANCE IN METRES | BEARING | Pl. | CORNER MARKED BY |
|------|-----------------------|---------|-----|---------------------|
| A B | 6.00 | | | |
| B C | 47.00 | | | |
| C D | 6.00 | | | |
| D A | 47.00 | | | |
| | | | | |
| | | | | |
| | | | | |
| | | | | |
| | | | | |
| | | | | |

COLOURED PINK AREA 282.0 SQUARE METRES

SCALE 1:1000

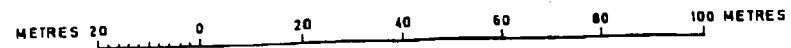

2351435

Survey Sheet No. 11-SW-5A

File No. () in L.S.O. 988/KPA/63 III

Kowloon Districts Survey Office
Lands Department

PLAN FOR

THE DEDICATION OF PORTION OF K.I.L. No. 10647

PLAN No. K 5058 a-D