


SIDE	DISTANCE IN METRES	BEARING ° ' "	PL	CORNER MARKED BY
AB	19.20			
BC	0.60			
CD	19.20			
DA	0.60			

Annexure **2438658**  
**2438658**


(11)  
Principal Government Building Surveyor


— PROPOSED LAYOUT

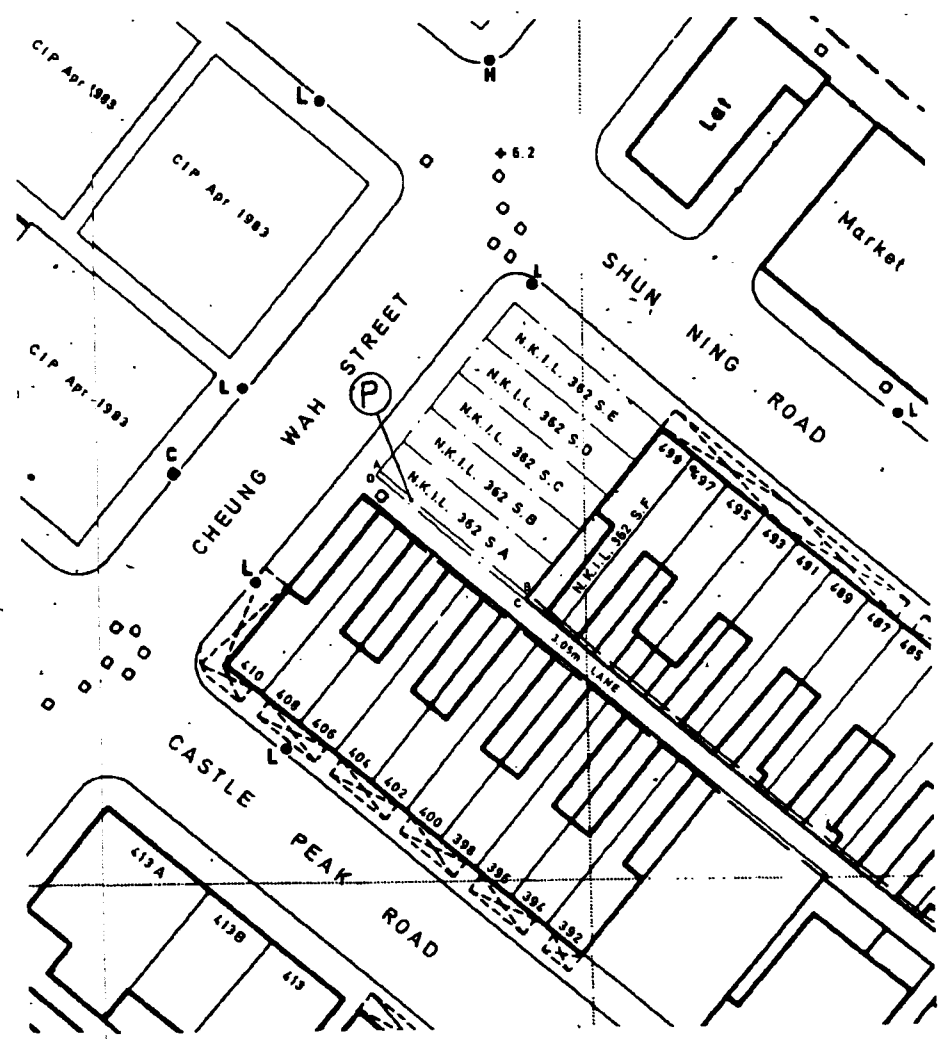

COLOURED PINK AREA 11.5 SQUARE METRES

SCALE 1:500

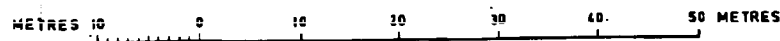

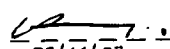Survey Approved by  
  
 21/4/83  
 District Land Surveyor  
 Kowloon District Survey Office  
 Lands Department

File Ref No. (7) in LND K991/ZS/64  
 Survey Sheet No. 11-NW-8B  
 Layout Plan No. LK5/28H  
 Eng. Drawing Org. No. \_\_\_\_\_  
 PLAN No. KL1356a-D

THE DEDICATION OF PORTION OF SEC. A OF  
 NEW KOWLOON INLAND LOT No. 362