



SCALE 1:500

COLOURED PINK AREAS AT GROUND LEVEL 345.9 SQUARE METRES (ABOUT)

TW 889606

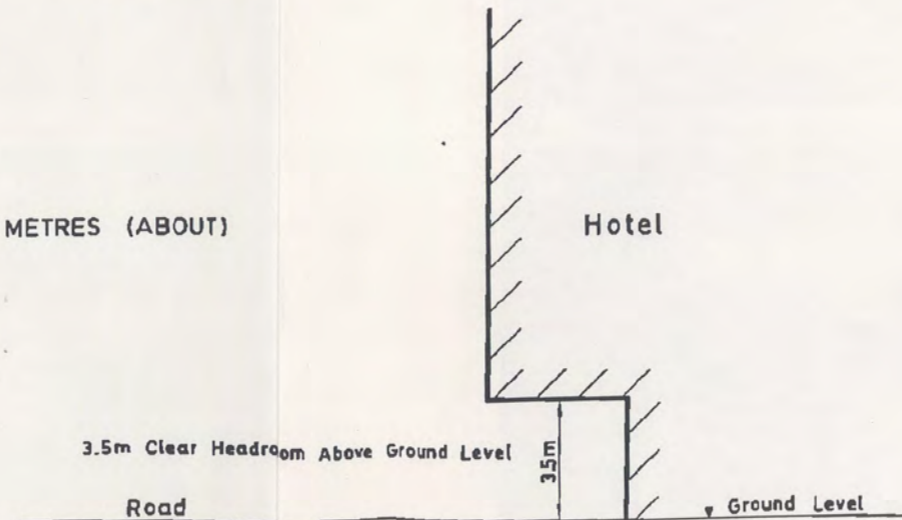

SECTION "A-A"
(NOT TO SCALE)

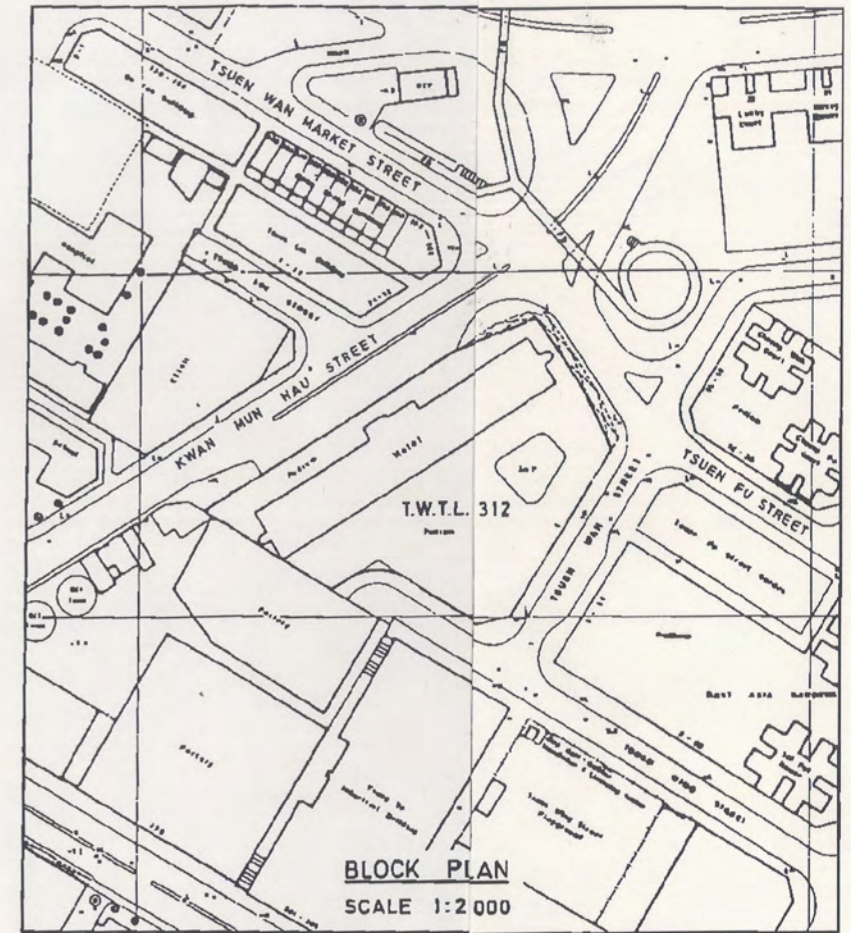

BLOCK PLAN
SCALE 1:2000

SIDE	DISTANCE IN METRES
AB	19.37
BC	8.90
CD	0.55
DE	1.84
EF	0.56
FG	35.73
GH	1.16
HJ	6.14
JK	1.14
KL	34.28
LM	8.72
MN	0.69
NP	2.60
PO	2.03
QR	1.93
RS	1.31
SA	81.13

SIDE	DISTANCE IN METRES
TU	2.61
UV	2.19
VT	3.79

Survey Approved by

Y.K. MA
Y.K. MA
7/4/92

District Land Surveyor
District Survey Office, Tsuen Wan
Buildings and Lands Department

TSUEN WAN TOWN LOT No. 312
(DEED OF DEDICATION)

File Ref. (59) in DLO/TW 455/WLT/63VII

Connected File Ref. BLD 67/NLT/59

Survey Sheet No. 7-SW-16C

Layout/Engineering Plan No. L/TWC 7/1

PLAN No. TWM 2426-G