


**PLAN FOR DEED OF DEDICATION TW194006**  
**PORTION OF SECTION G OF TSUEN WAN TOWN LOT No. 220**

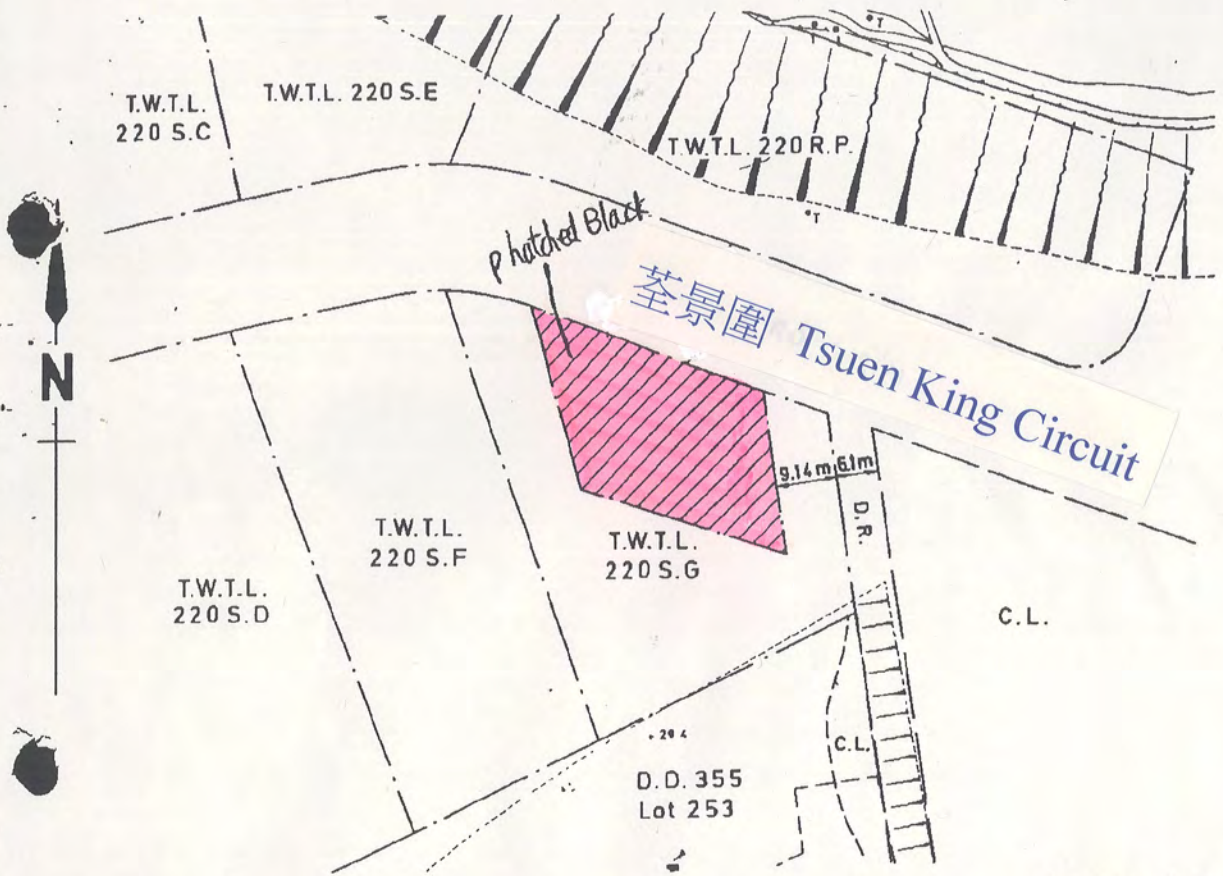


(Subject to survey)

+ Heights in metres

COLOURED PINK HATCHED BLACK AREA 767.2 SQUARE METRES (ABOUT)

SCALE 1:1 000

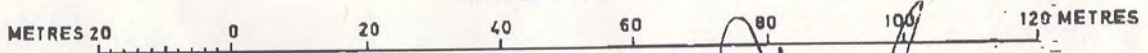

LOCATION



SCALE 1:20 000

Seal of the Grantee  
 and Signatures of

*[Handwritten signature]*

Date 18 JAN 1980

Director of Public Works

SURVEY SHEET No. 6-SE-15C		DISTRICT OFFICE, TSUEN WAN NEW TERRITORIES	
DIMENSIONED PLAN No. —		FILE No. TW14/130/56	DATE: 14.1.80
LAYOUT PLAN No. LTW/130 <sup>F</sup>		<b>DRAWING No. TWM1447</b>	
REFERENCE PLAN No. —			